



1 Proposed Ground floor
1 : 100

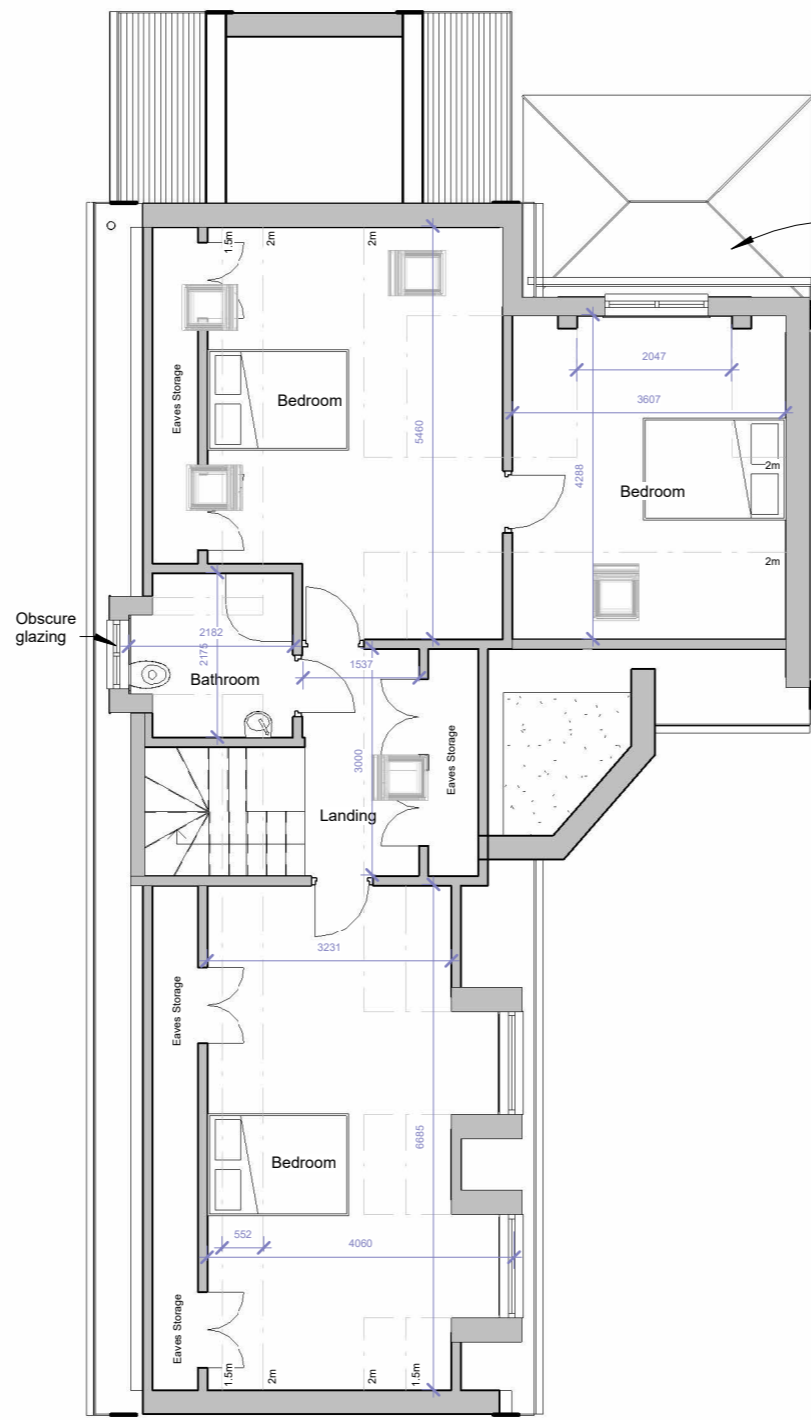


2 Loft conversion
1 : 100

Replace conservatory roof material with toughened glass capable of withstanding impact and increased loading likely in the event of emergency use

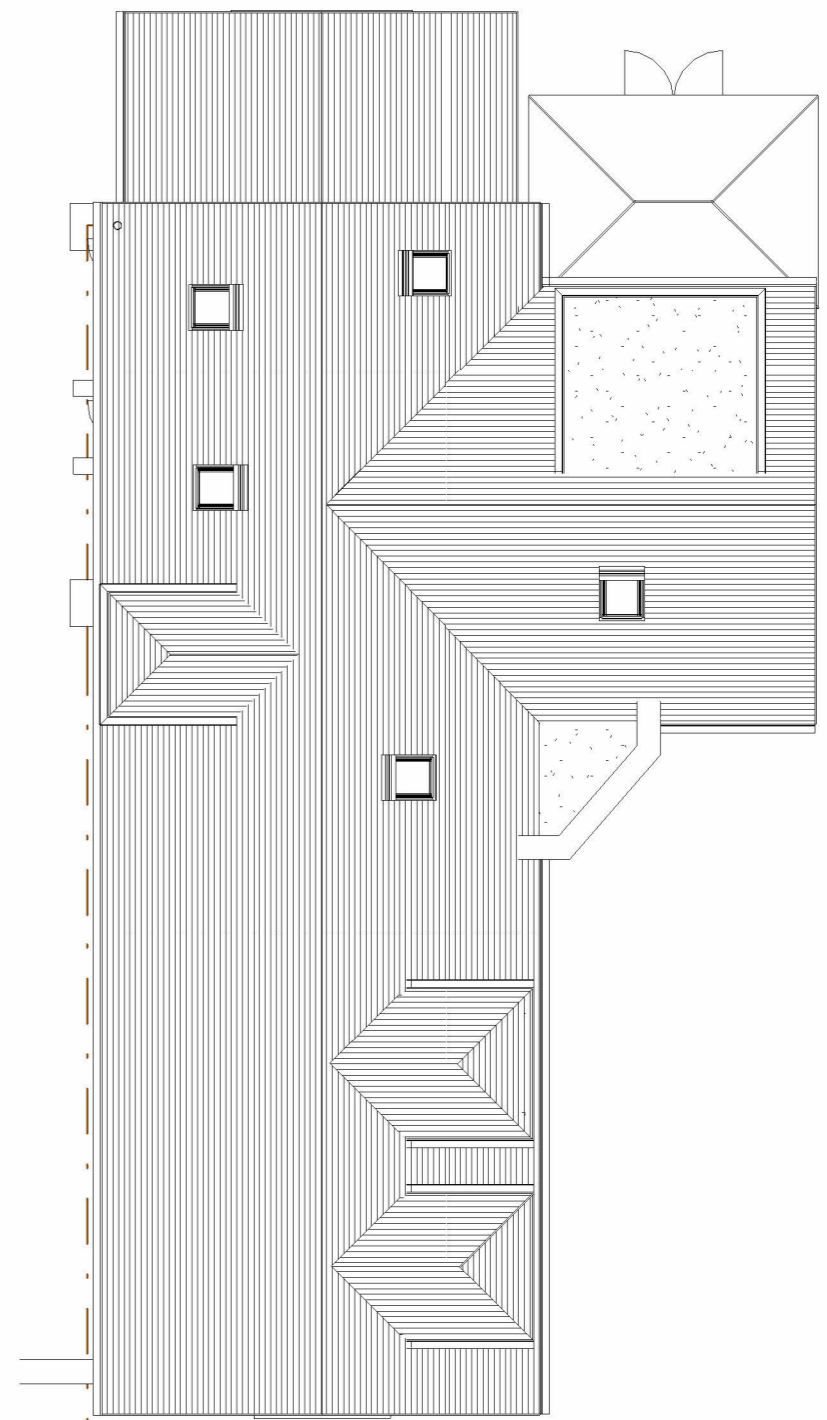

3 Proposed Roof
1 : 100

 

44 Heathside
Proposed Floor Plans

Scale @ A3	1 : 100	Drawing number	1664 05
Date	7.10.21	Rev	B
Drawn by	GMc		

No.	Description	Date
A	Minor amendments	22.10.21
B	Minor amendments	3.11.21