


FRONT ELEVATION APPROVED



FRONT ELEVATION PROPOSED

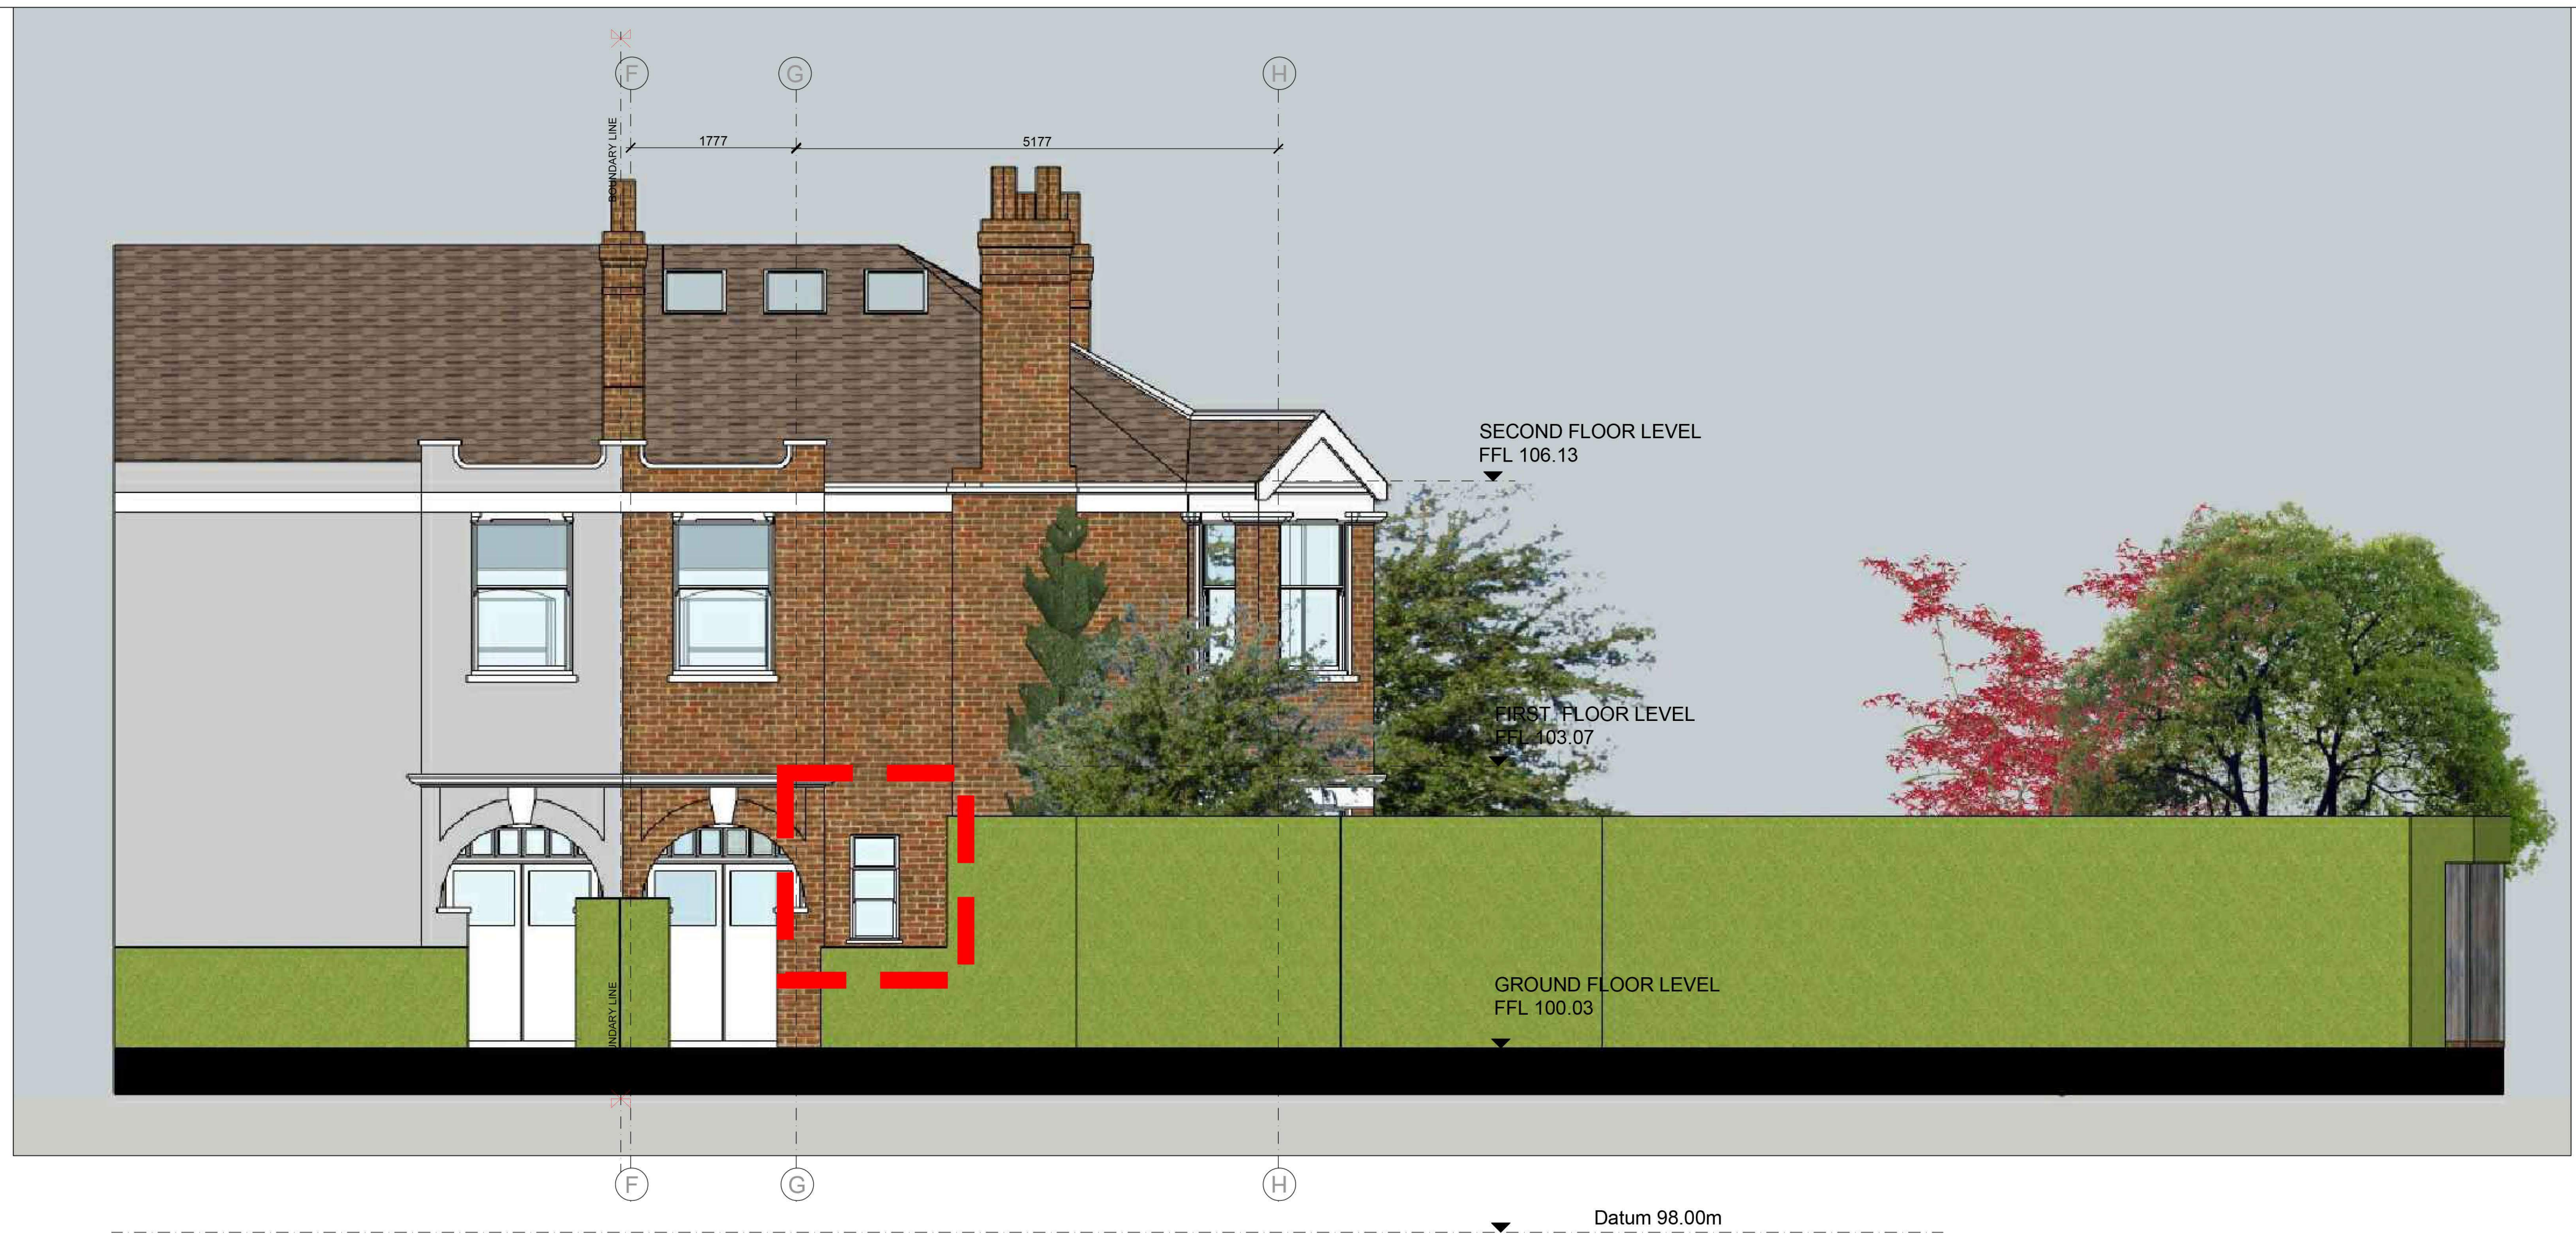

| Rev. | Date       | Revision Description     |
|------|------------|--------------------------|
| A    | 06.12.2021 | Planning Application NMA |

ALL DIMENSIONS ARE IN MILLIMETERS UNLESS OTHERWISE INDICATED.  
 NO DIMENSIONS ARE TO BE SCALED FROM THIS DRAWING. WORK FROM INDICATED DIMENSIONS ONLY.  
 ALL DIMENSIONS AND SIZES ARE TO BE CHECKED ON SITE AND ANY DISCREPANCIES REPORTED TO THE ARCHITECT PRIOR TO INITIATION OF ANY WORKS.  
 THIS DRAWING IS PROTECTED BY COPYRIGHT AND MUST NOT BE COPIED OR REPRODUCED WITHOUT THE WRITTEN CONSENT OF L+ ARCHITECTS.

Client Name & Address

Project Title & Description  
**2 Martindale**

Drawing Title & Description  
**General arrangement  
 Front Elevation Proposed+Approved  
 Planning Application NMA**

|         |                         |          |            |
|---------|-------------------------|----------|------------|
| Drawing | L+2012_15_200_A         | Revision | A          |
| Scale   | 1:50 @ A1<br>1:100 @ A3 | Date     | 06.12.2021 |
| Drawn   | GL                      | Checked  | PL         |

L+ Architects  
 499 Upper Richmond Rd. West,  
 London SW14 7DE, UK  
 Tel : 0203 950 3422  
 Web : www.lplusarchitects.com  
 Email : office@lplusarchitects.com

