




REAR ELEVATION




FRONT ELEVATION



SIDE ELEVATION/SECTION AA

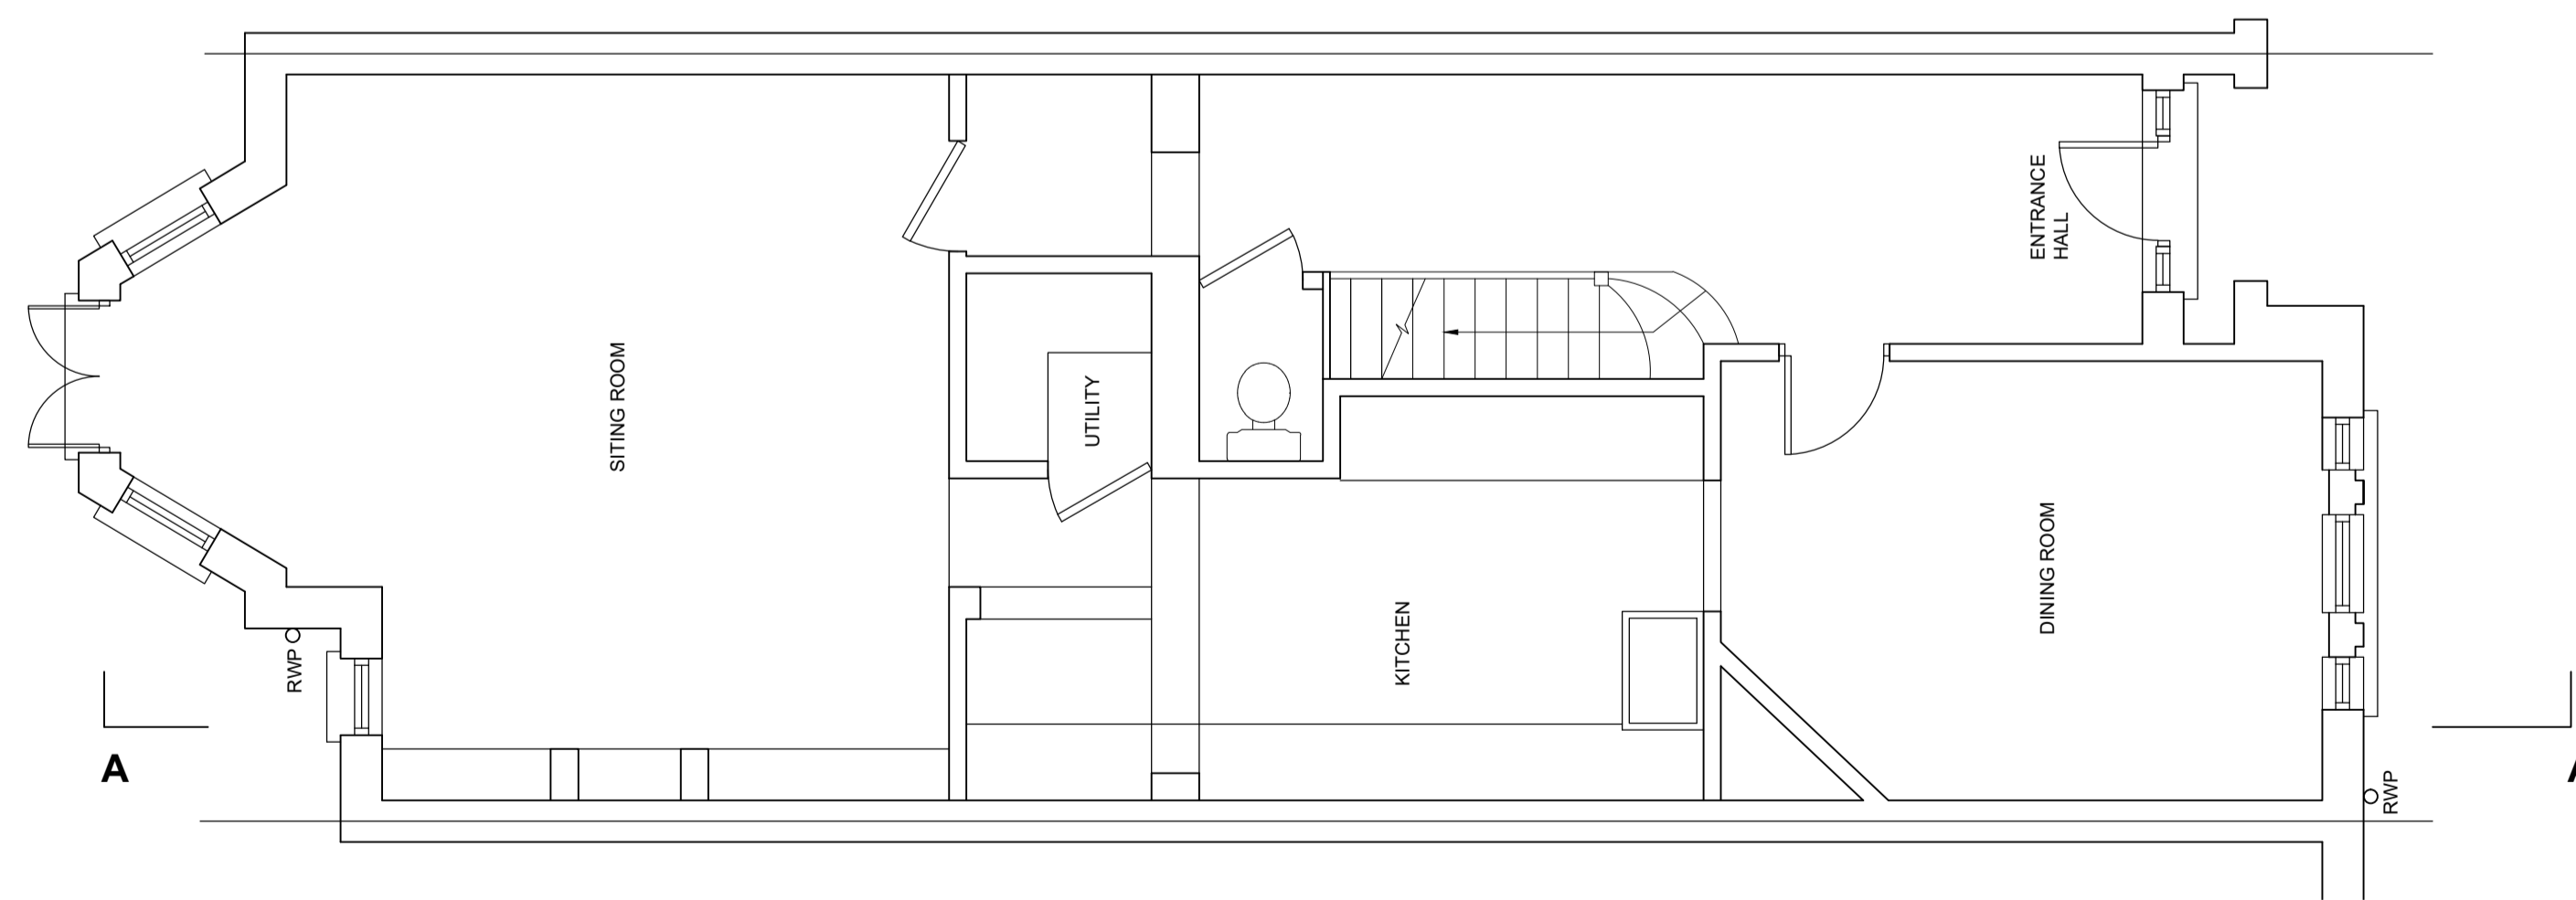


GROUND FLOOR PLAN

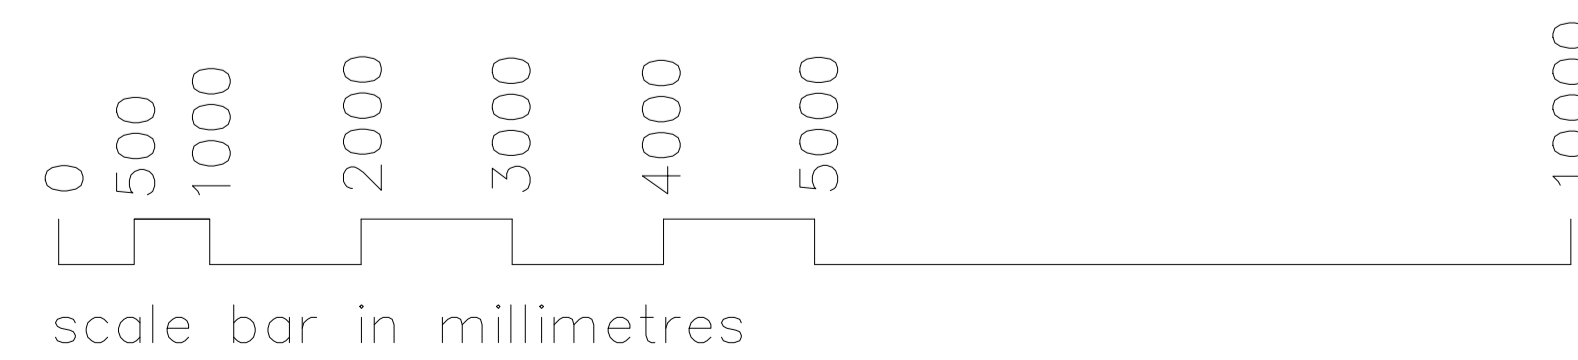

rev	description	date
-----	-------------	------

© Nigel Hartley 2021

 Chestnut Planning <small>architecture and town planning</small> 33 Trinity Church Road, Barnes, London, SW13 8ET T 07973753867 planning@chestnutplanning.co.uk chestnutplanning.co.uk	
client	ROGER HOODLESS
project	17 BELLEVUE ROAD
drawing	EXISTING PLAN & ELEVATIONS
drawing status	planning
project no	669
scale	1/50 @ A3
drawing no	01
date	DEC 21
rev	