




FRONT ELEVATION north west

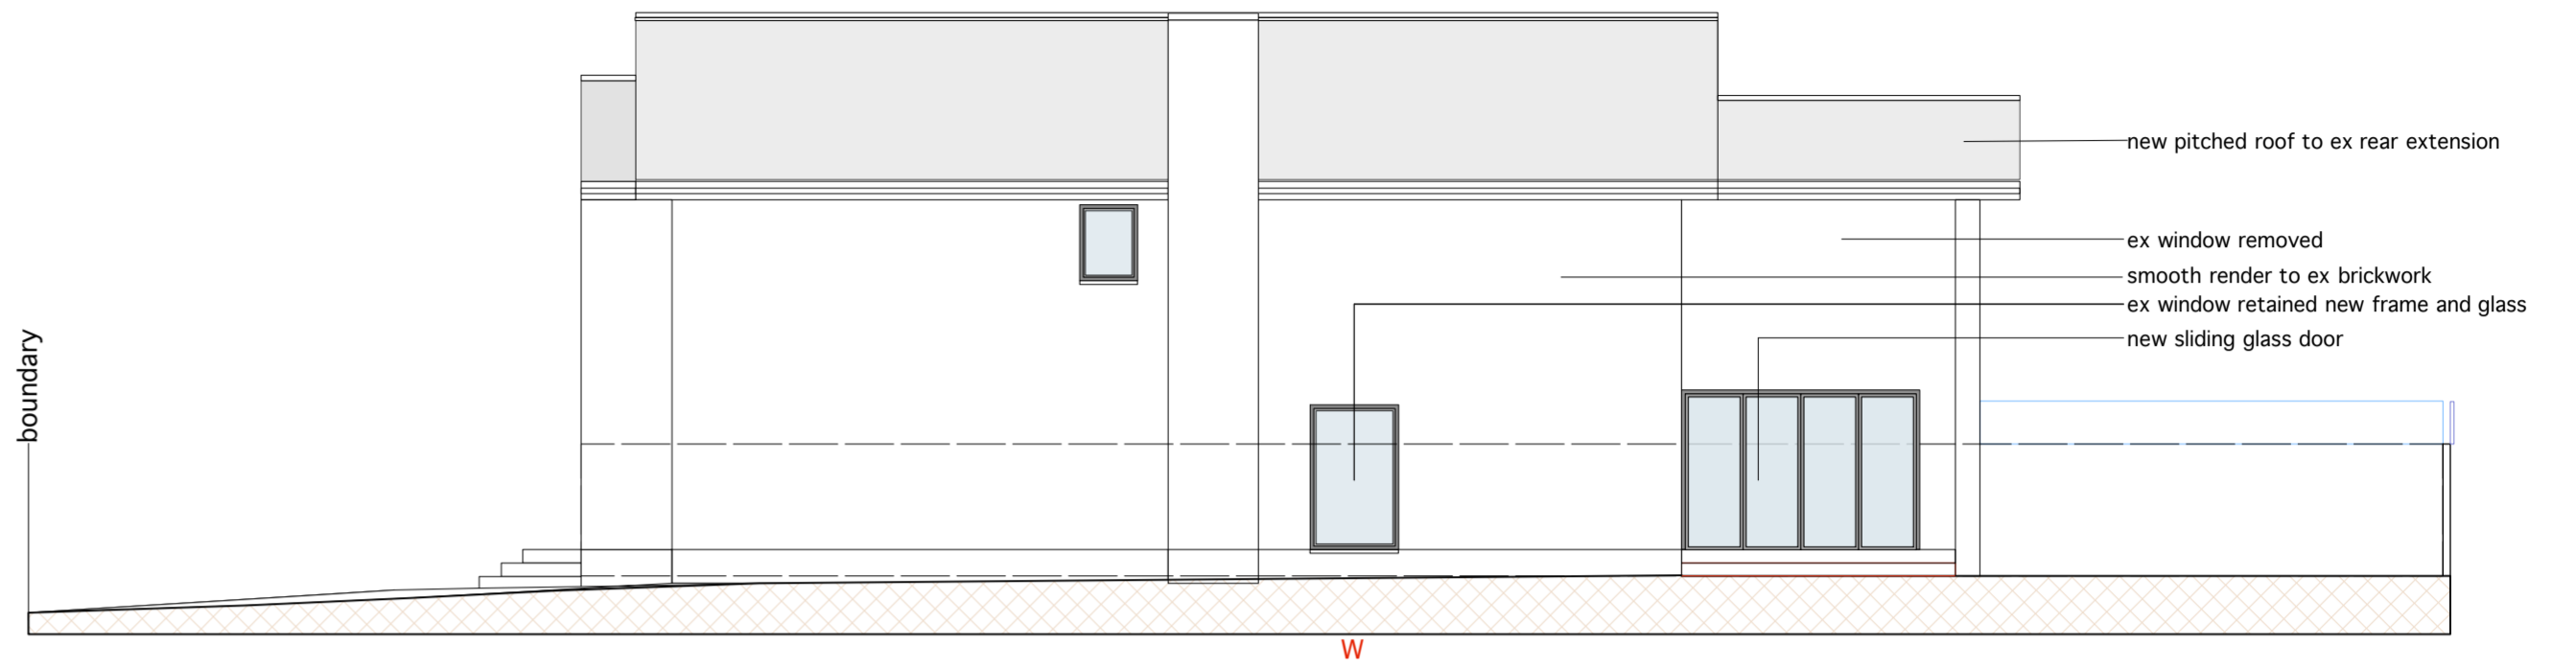

SIDE ELEVATION south west

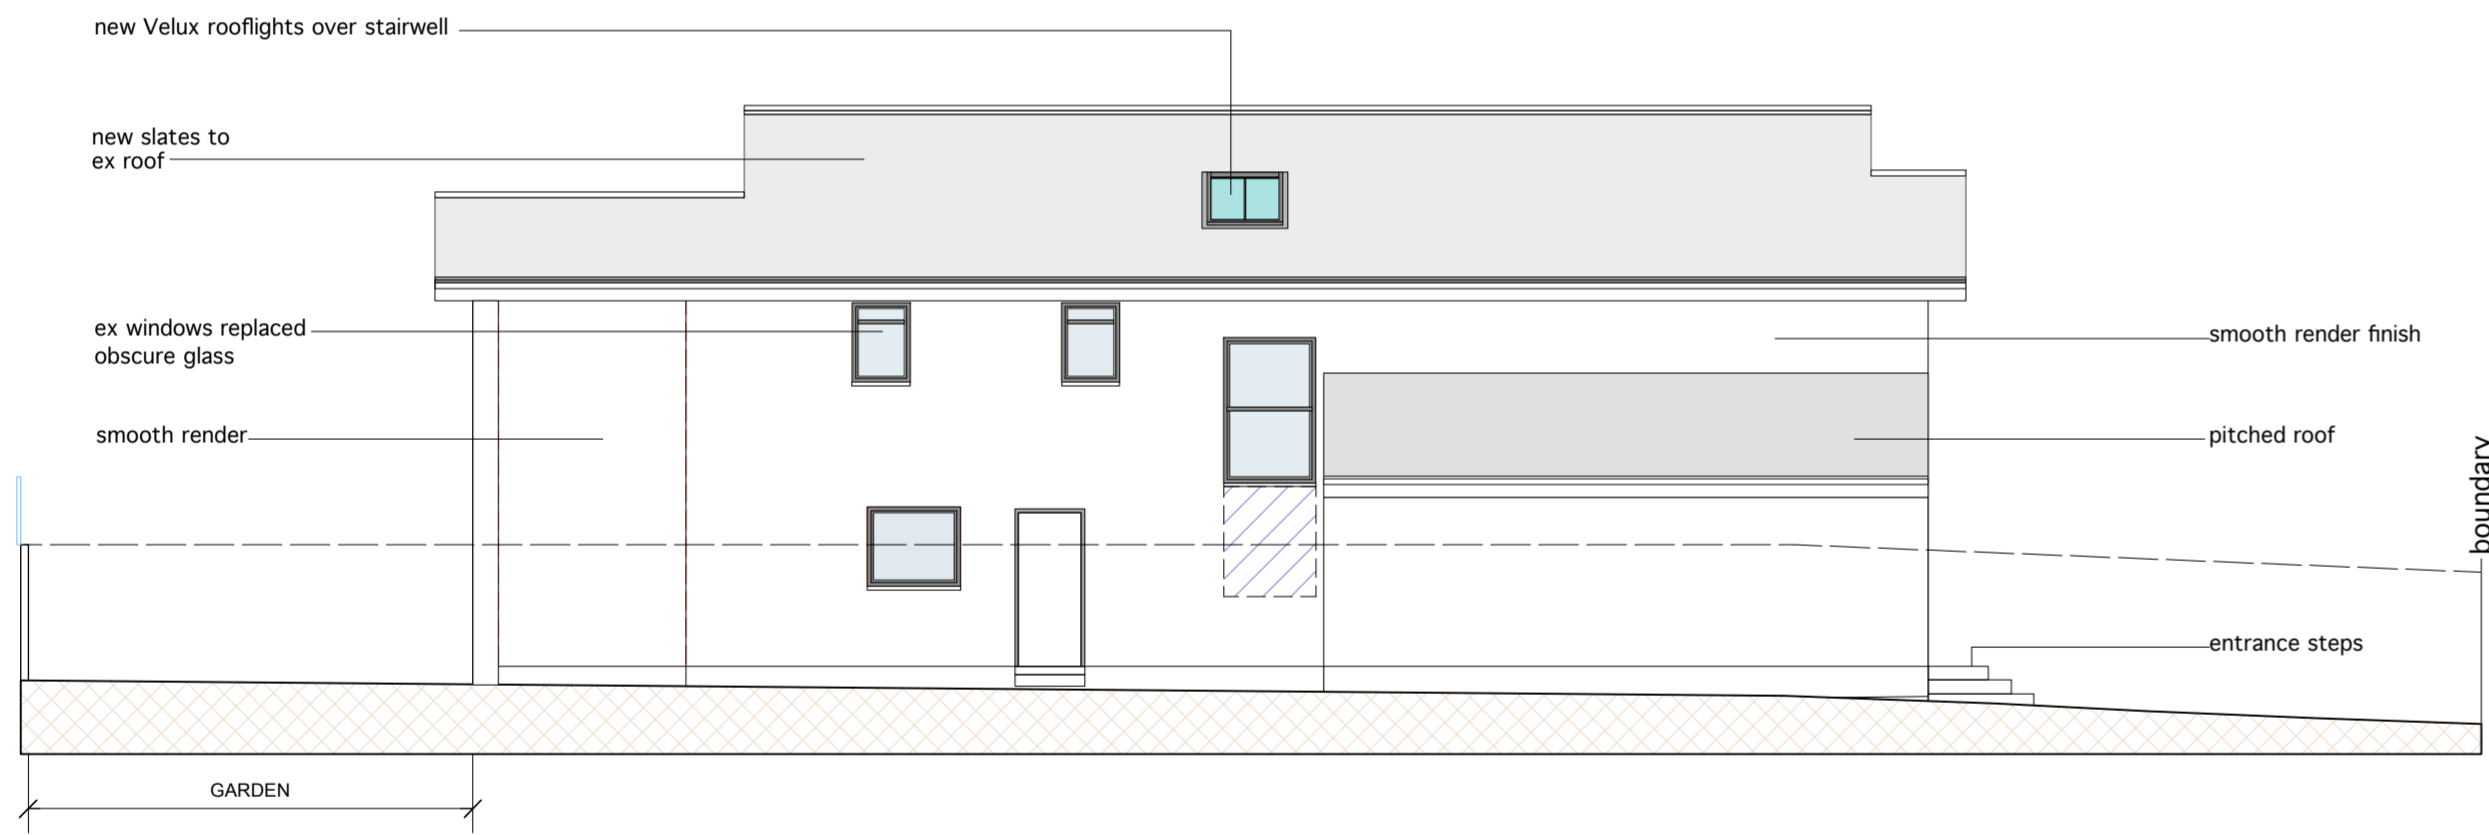


SIDE ELEVATION north east

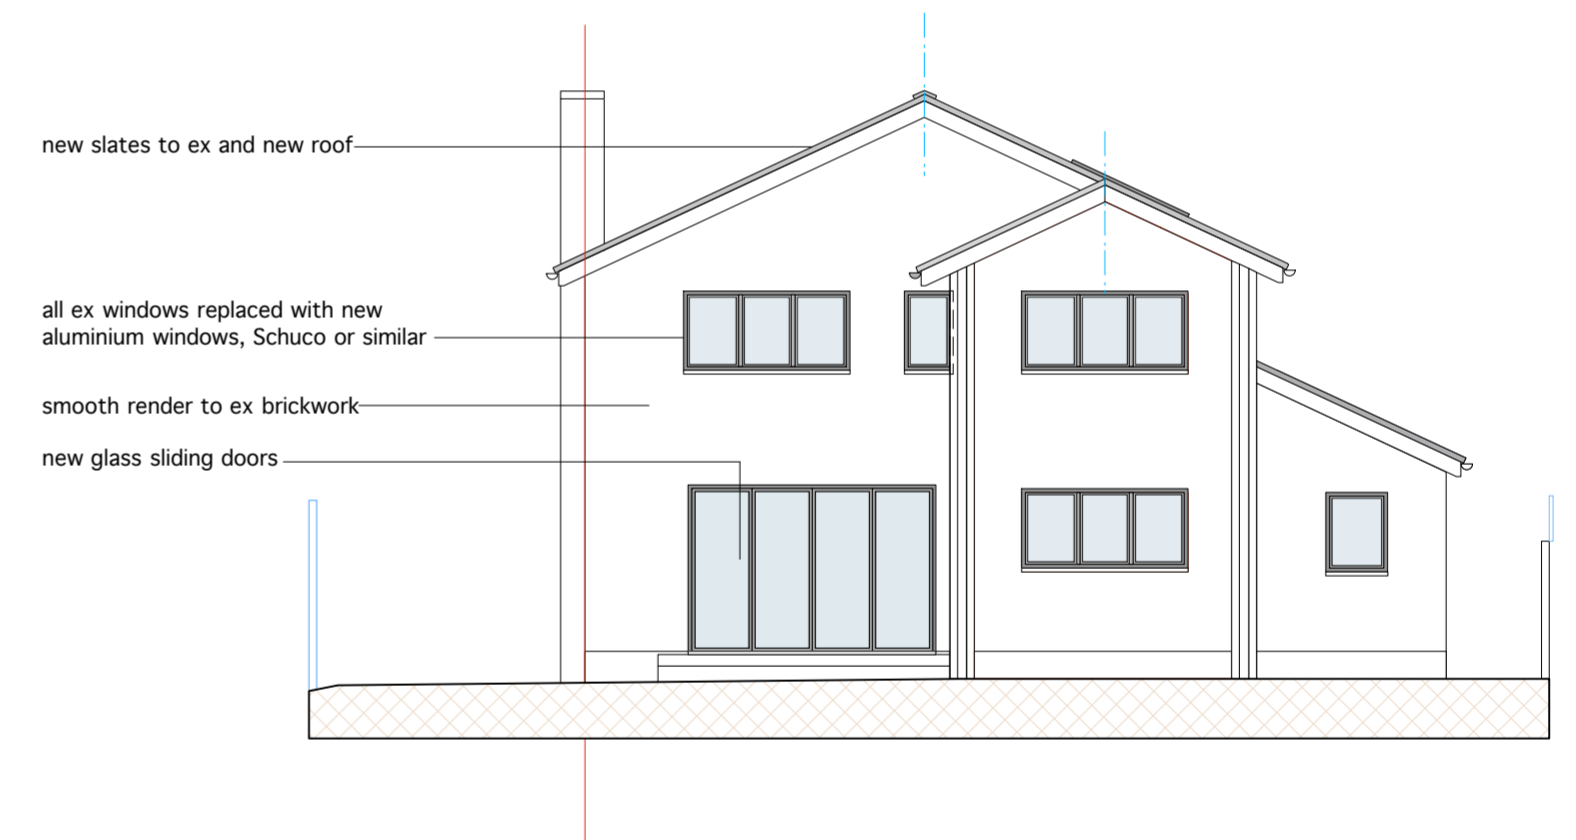

BACK ELEVATION south east

PROPOSED ELEVATIONS

 

REVISIONS			
3 ASHFIELD CLOSE PETERSHAM TW10 7AF			
PROPOSED ELEVATIONS			
DATE 10.05.21	SCALE 1:100 @ A2	NO. AC2-505	
PWA 14 EVE ROAD ISLEWORTH TW7 7HS 07962 571310			