



GROUND FLOOR LAYOUT as EXISTING scale 1:50.

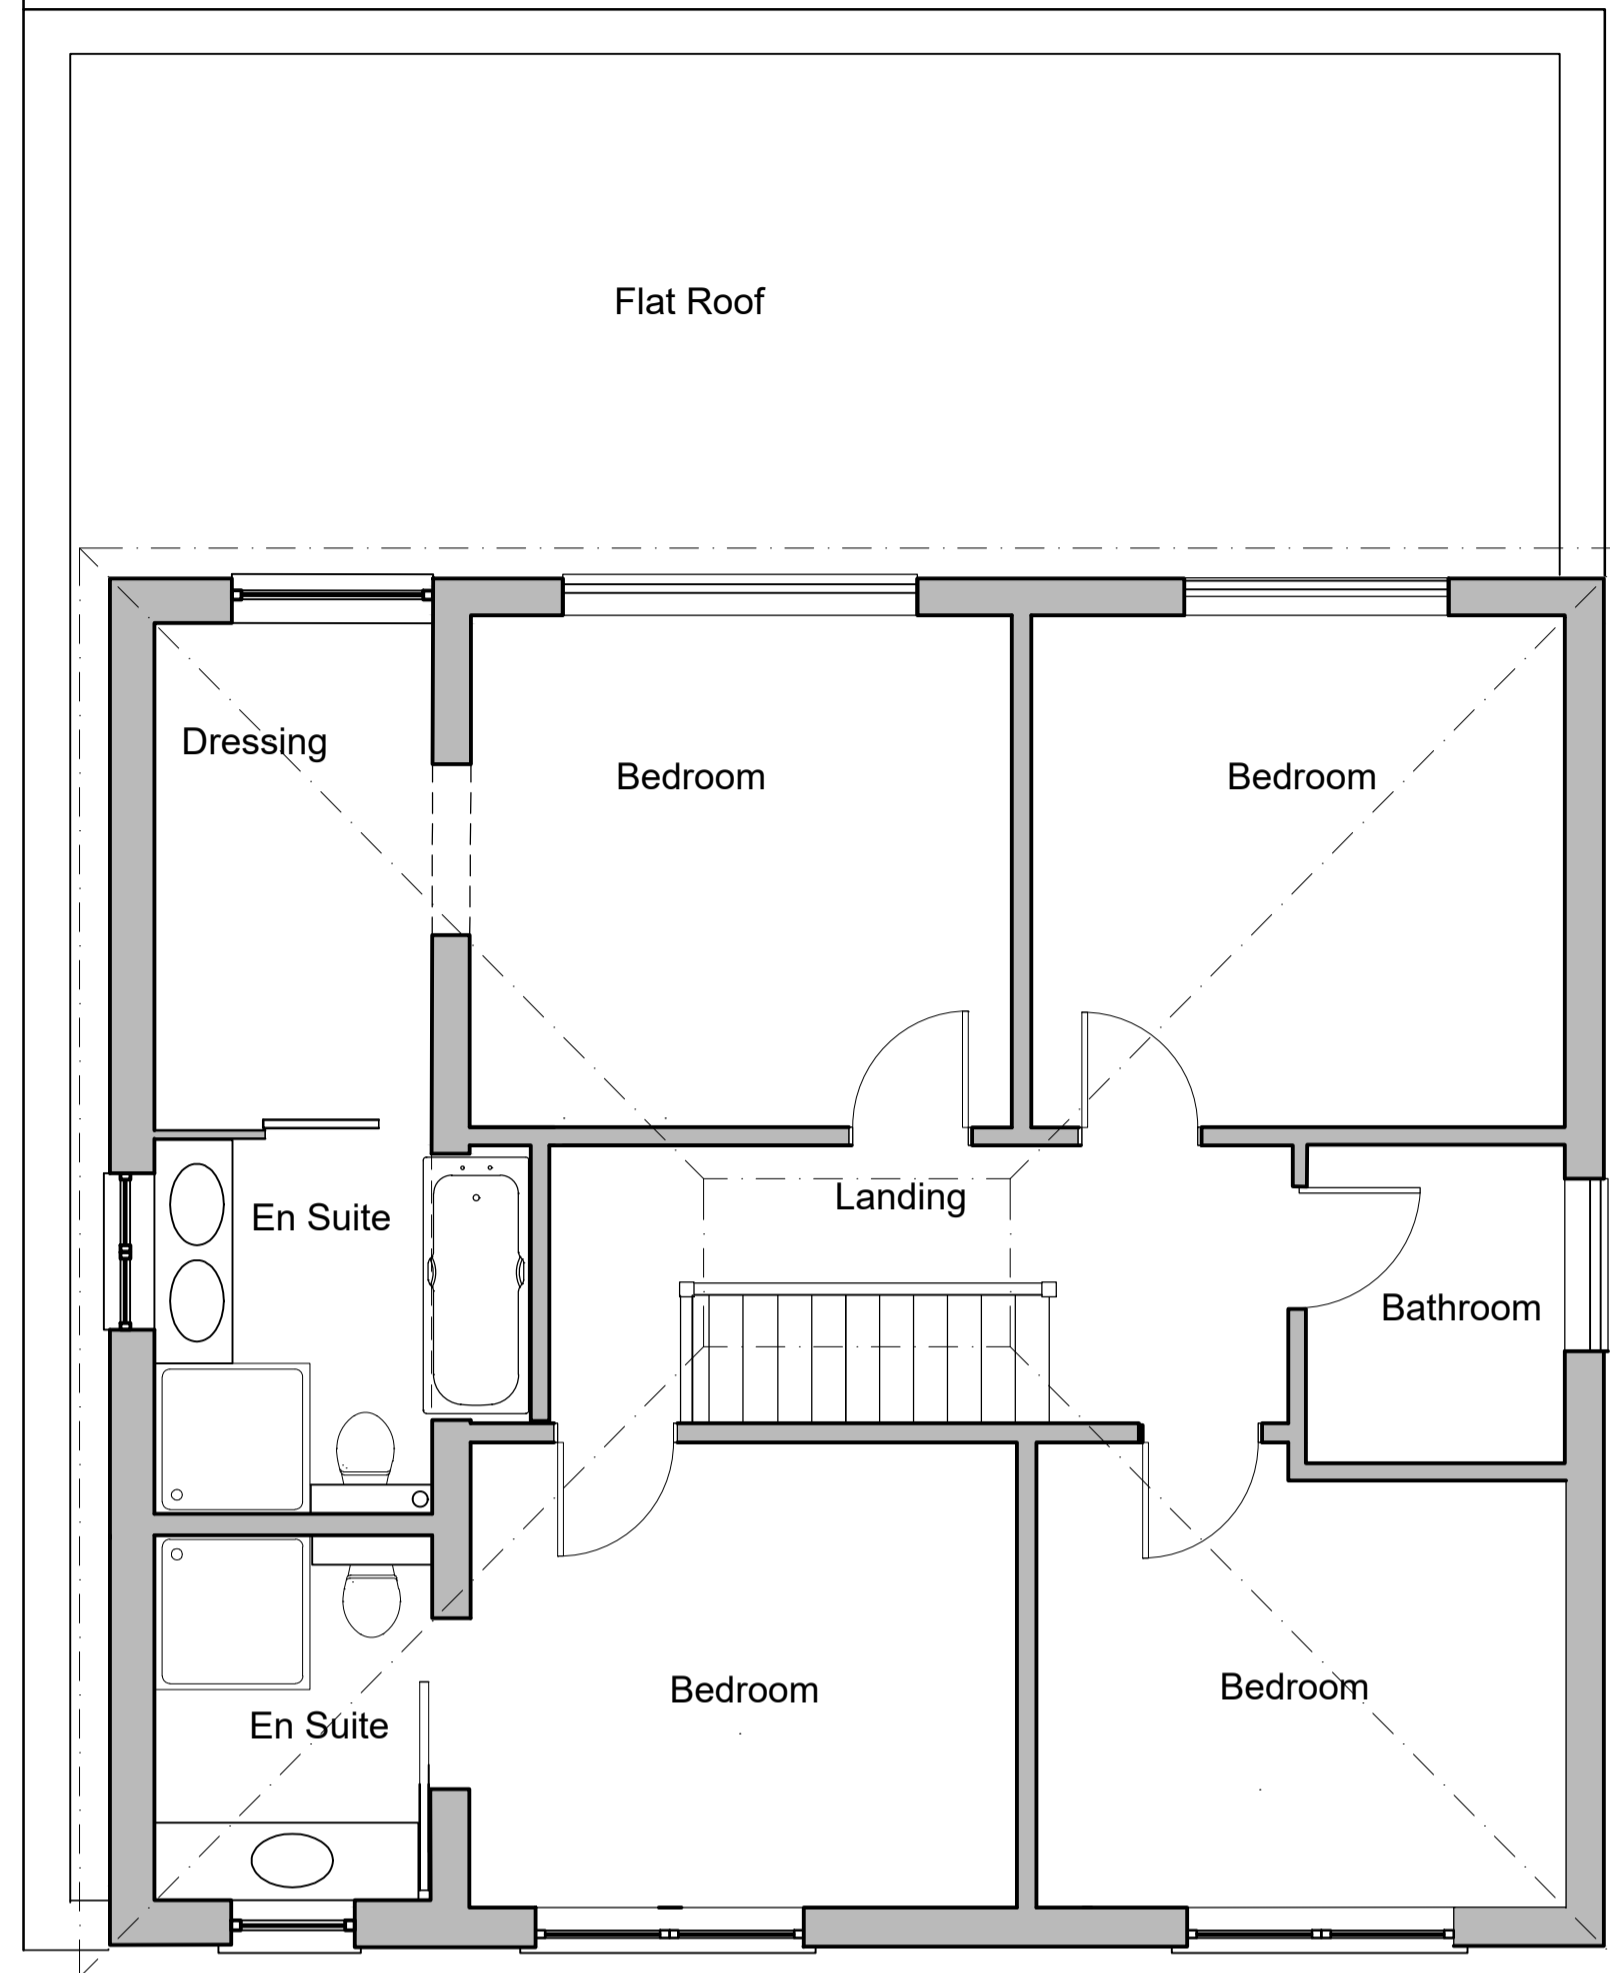


FIRST FLOOR LAYOUT as EXISTING scale 1:50.

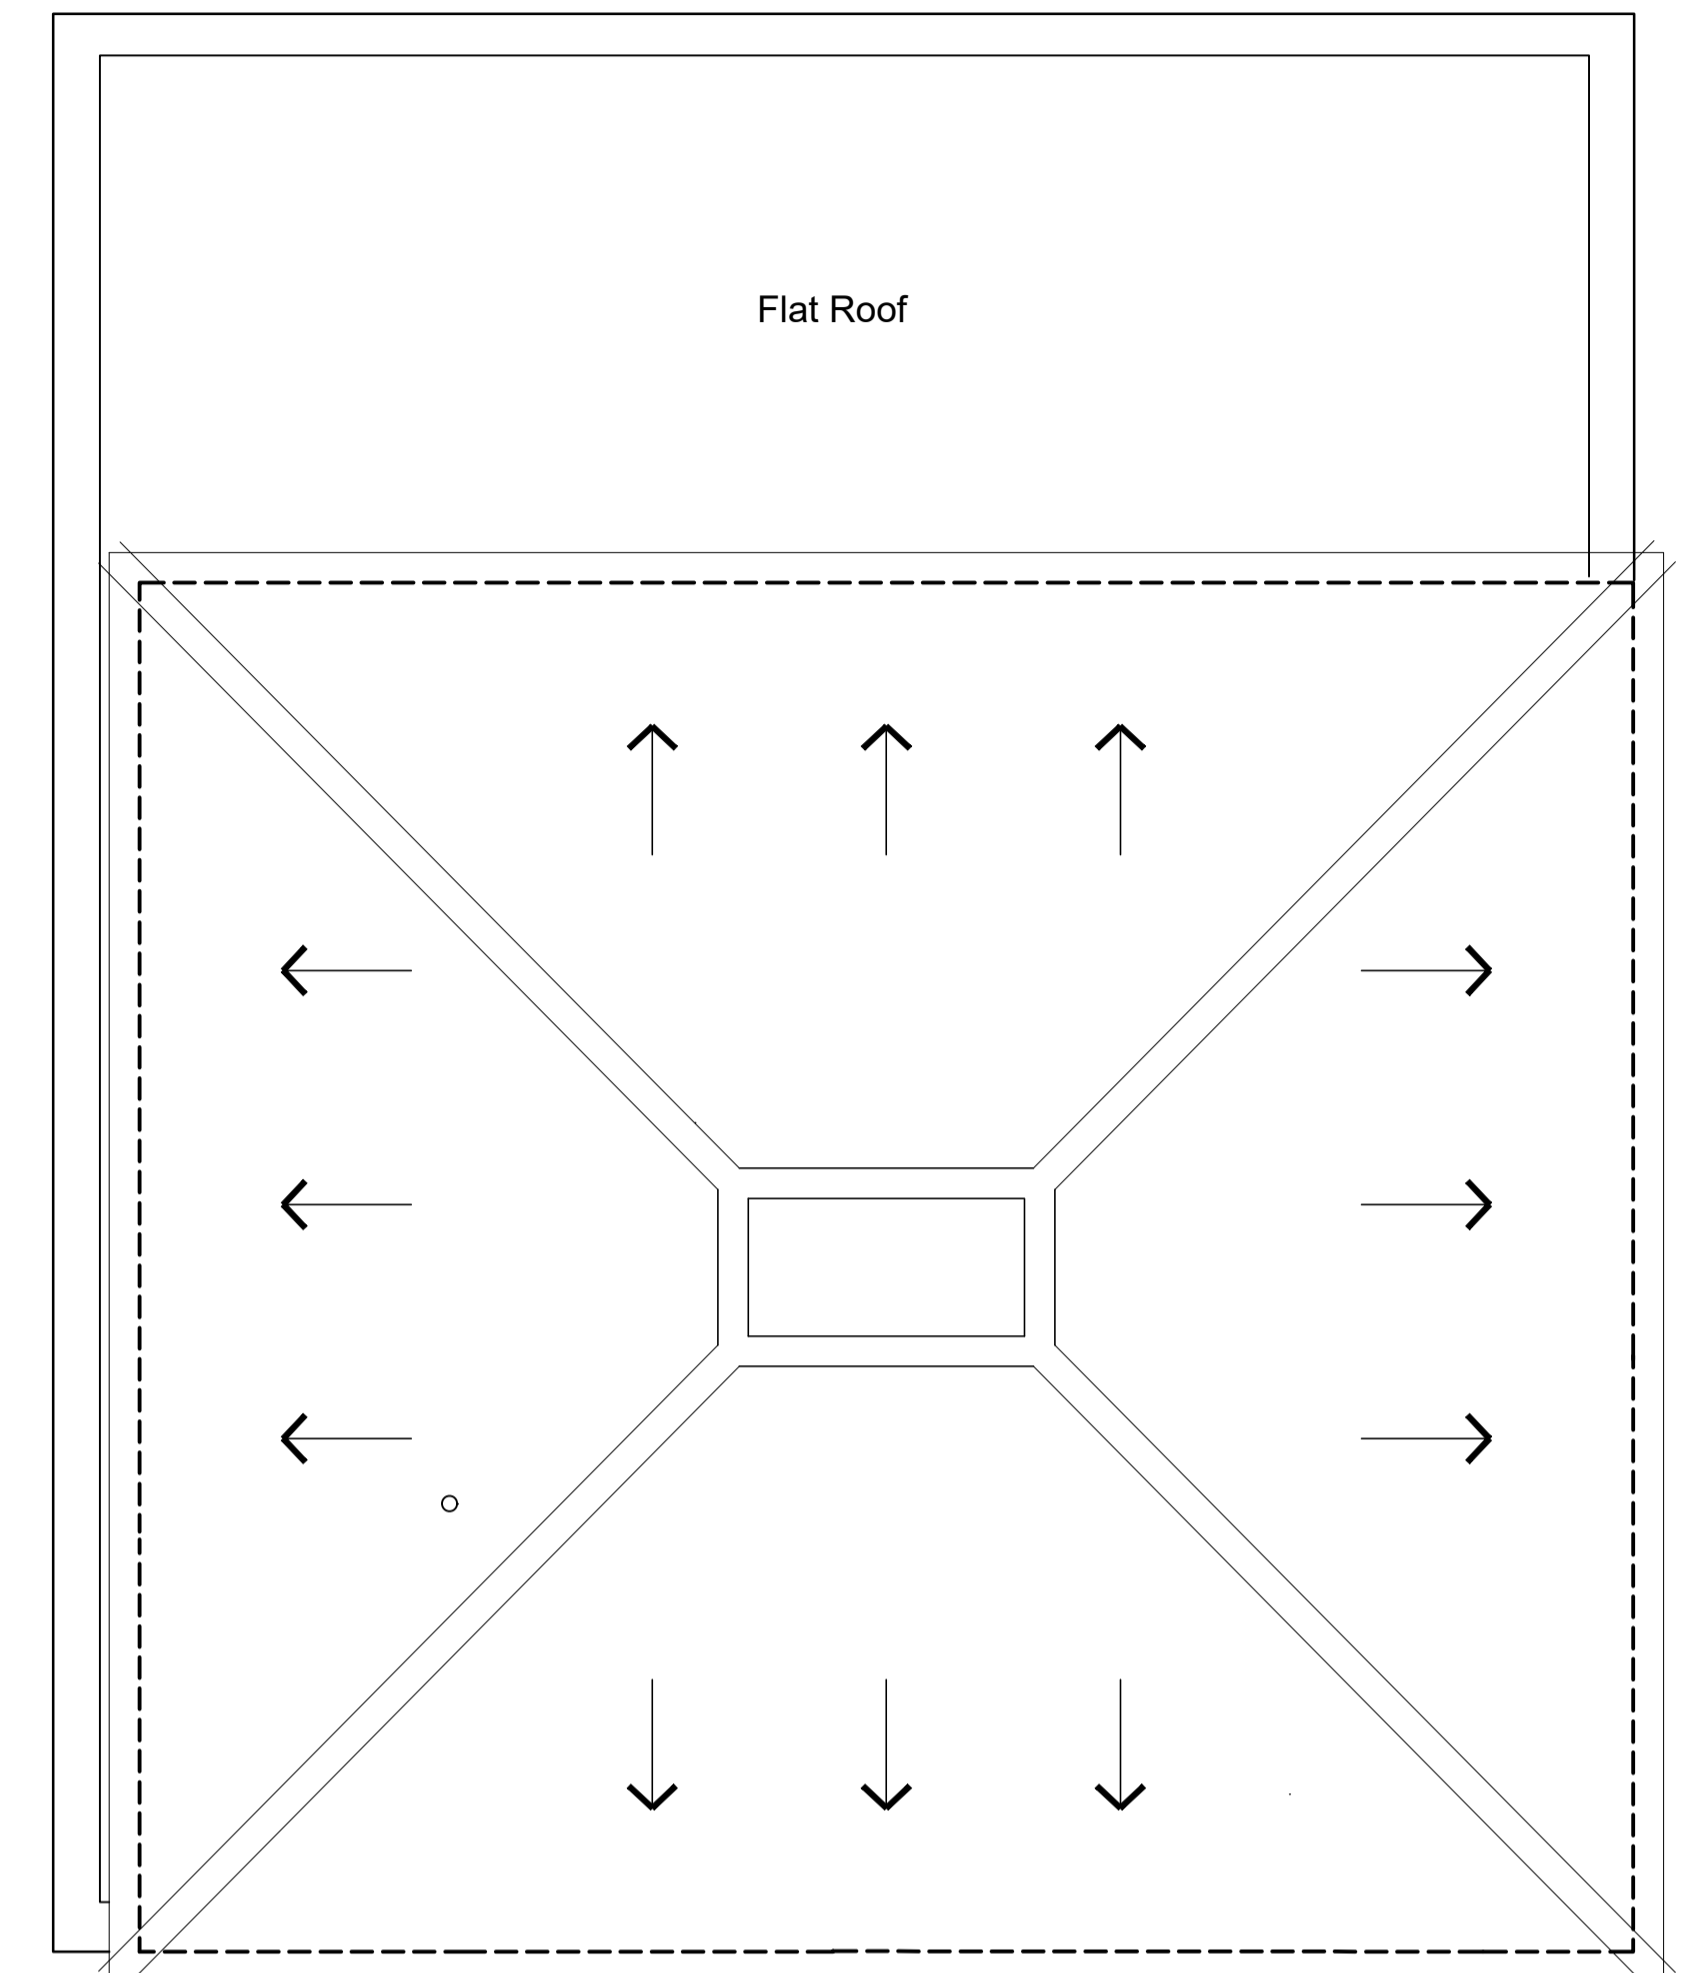

ROOF LAYOUT as EXISTING scale 1:50.




FRONT ELEVATION as EXISTING scale 1:100.

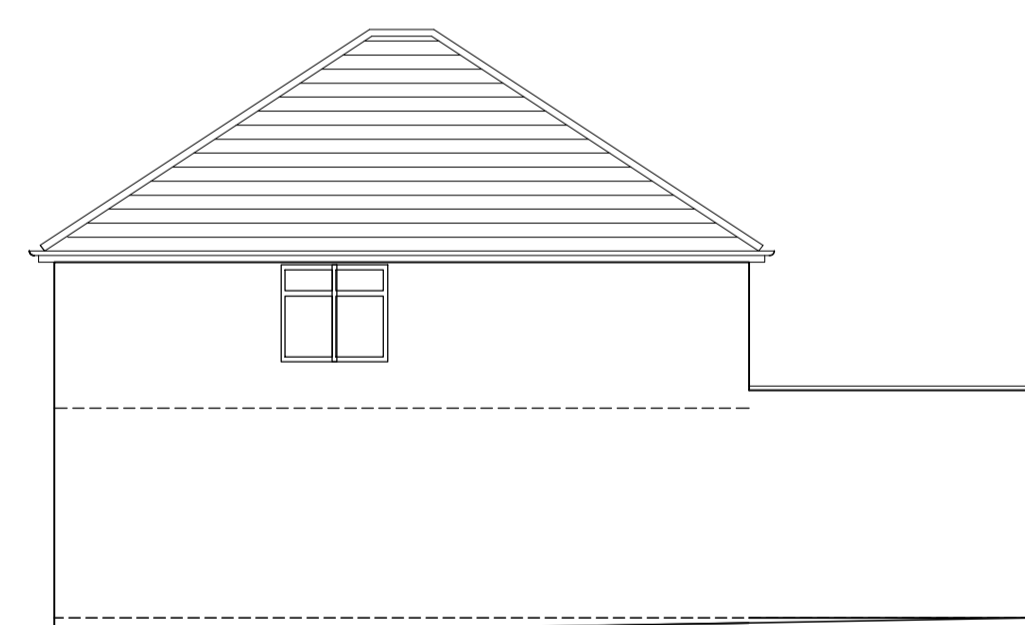


SIDE ELEVATION as EXISTING scale 1:100.




REAR ELEVATION as EXISTING scale 1:100.

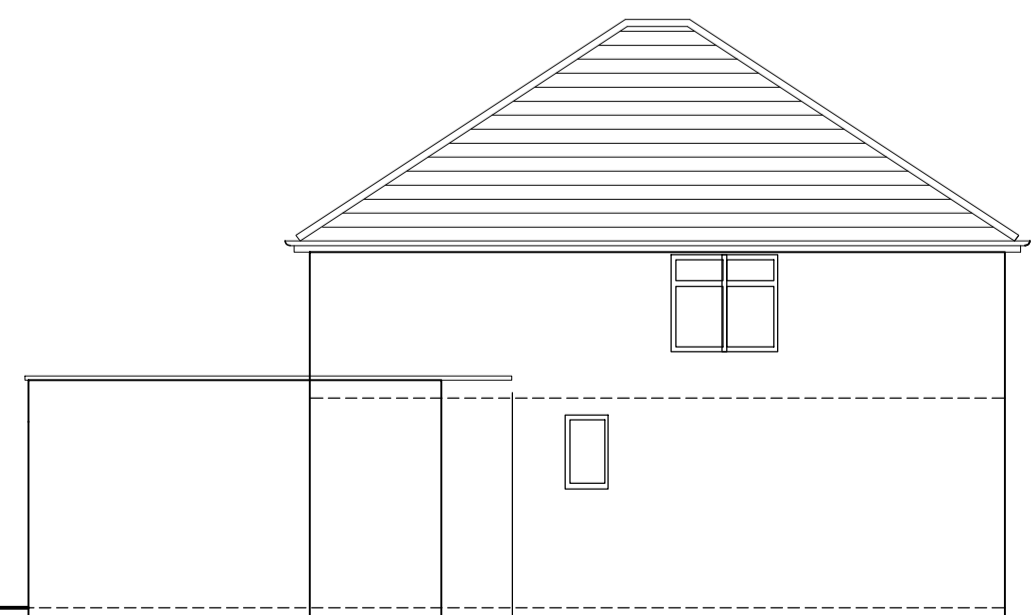

SIDE ELEVATION as EXISTING scale 1:100.

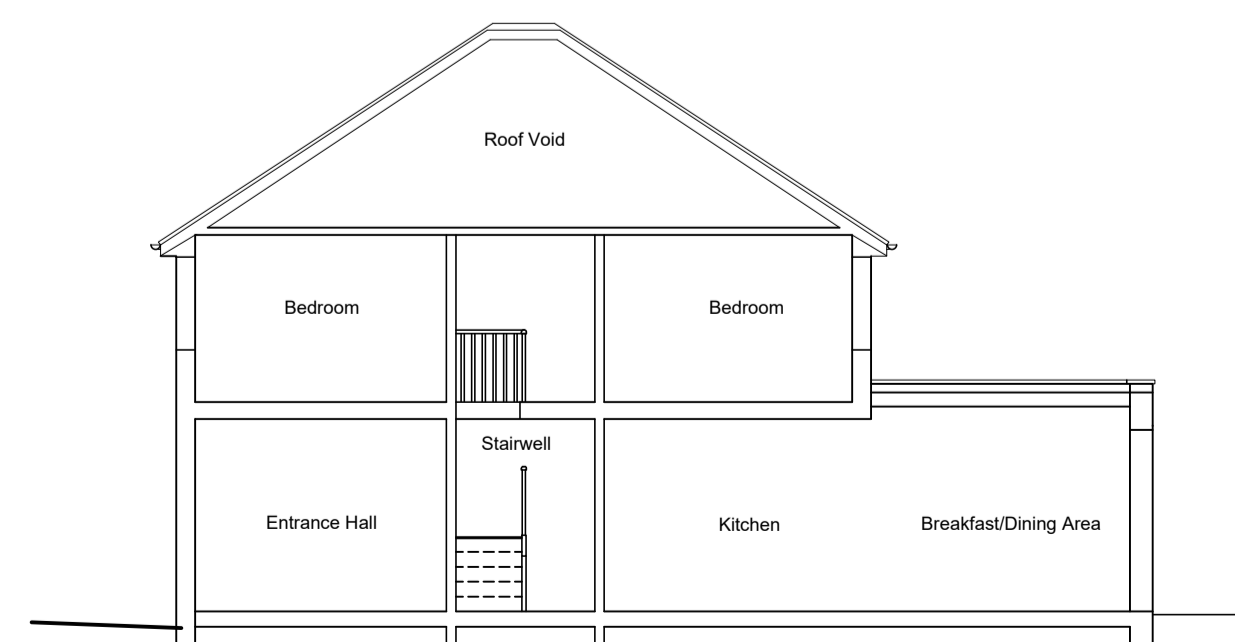

LONGITUDINAL SECTION as EXISTING scale 1:100.

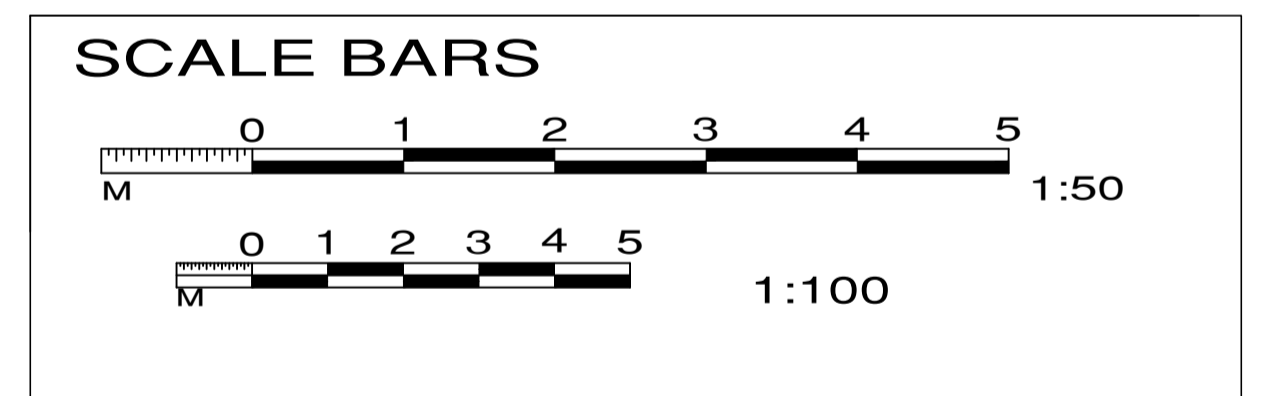

Rev Description Date

Attic Conversions Ltd
 5 The Ridgeway
 Guildford
 Surrey GU1 2DG
 01483 561859 and 07973 313813

Client
 Mr R. Kinsey

Site
 20 VICARAGE ROAD,
 LONDON, SW14 8RU.

Drawing Title
 FLOOR PLANS and ELEVATIONS
 as EXISTING

Scale 1/100 @A1. 1/50 @A1.	Date Dec 2021.	Drawing Status PLANNING
----------------------------------	-------------------	----------------------------

Drawing Number 006/134A - E01	Rev
---	-----