



green dotted line indicates the part of the existing house to be demolished - rear existing kitchen

RED dotted line is the extent of the proposed new kitchen extension


BLUE LINE IS BOUNDARY



Indicative North

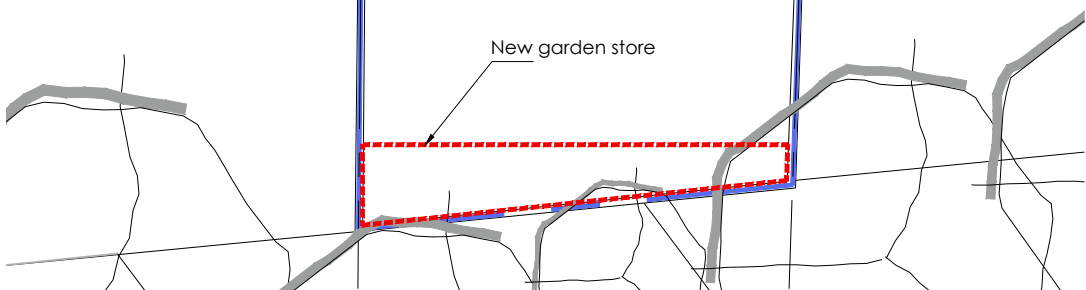 


**Ground floor plan SCALE - 1:100 Existing**

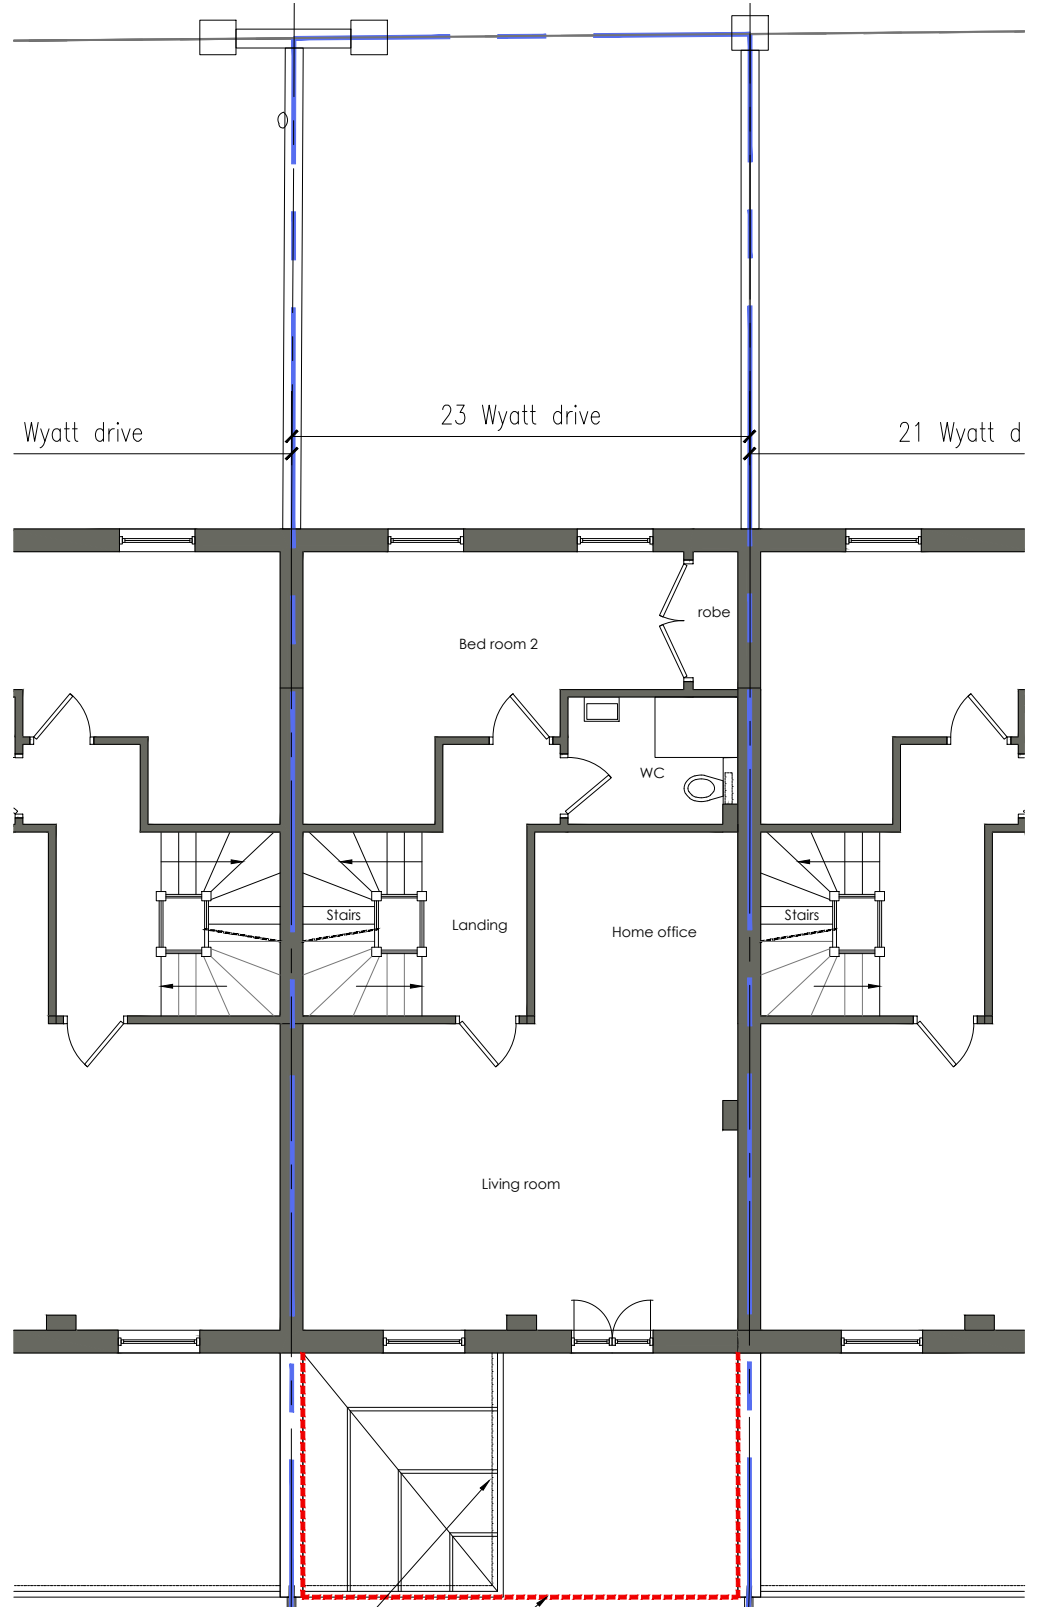

existing Rear sunn room to be demolished - rear existing kitchen

dotted line is the extent of the proposed new kitchen extension

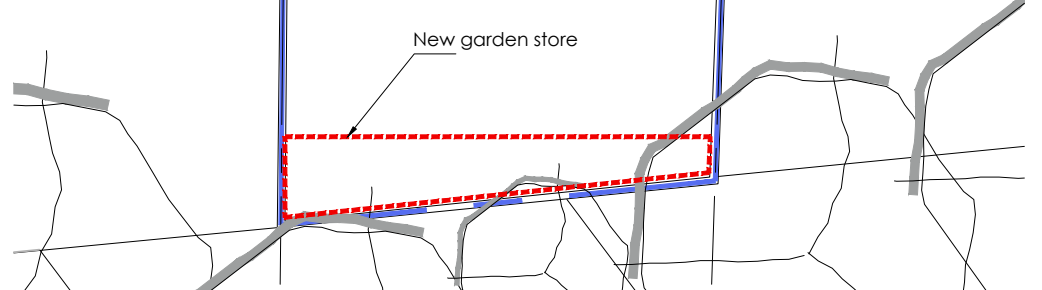

**1ST floor plan scale 1:100 Existing**

Standard Notes

Do not scale this drawing use figured dimensions  
Check all dimensions on site before work proceeds  
Report any errors and omissions to project administrator  
Read in conjunction with all other project information  
DWG Name : 23 Wyatt Drive-planning.dwg.dwg



**kenneth beirne Architect**  
london  
119 Sandhurst rd, Catford, London SE6 1UR, UK  
Ireland  
Cloonboney, Mohill, Co. Leitrim, Ireland  
Tel: +44(0) 7590523208 © Copyright  
E-Mail: www.kennethbeirne.com

Project Name  
Kitchen EXTENSION @  
23 Wyatt Drive, Barnes, SW13 8AL  
Conor & Kelly Doyle

Drawing Name  
Existing floor plans

Purpose of Issue		PLANNING
Drawn	KB	-
Date	NOV-2021	
Scale	1:100	Checked @A3
Project Number	2117	Sheet Number EX002
		Rev -

Once Printed and distributed this document is assumed uncontrolled.  
© All rights reserved. No part of this drawing may be reproduced or transmitted in any form by any means without the written permission of the copyright holder.