




**1st floor plan SCALE - 1:100 Proposed**

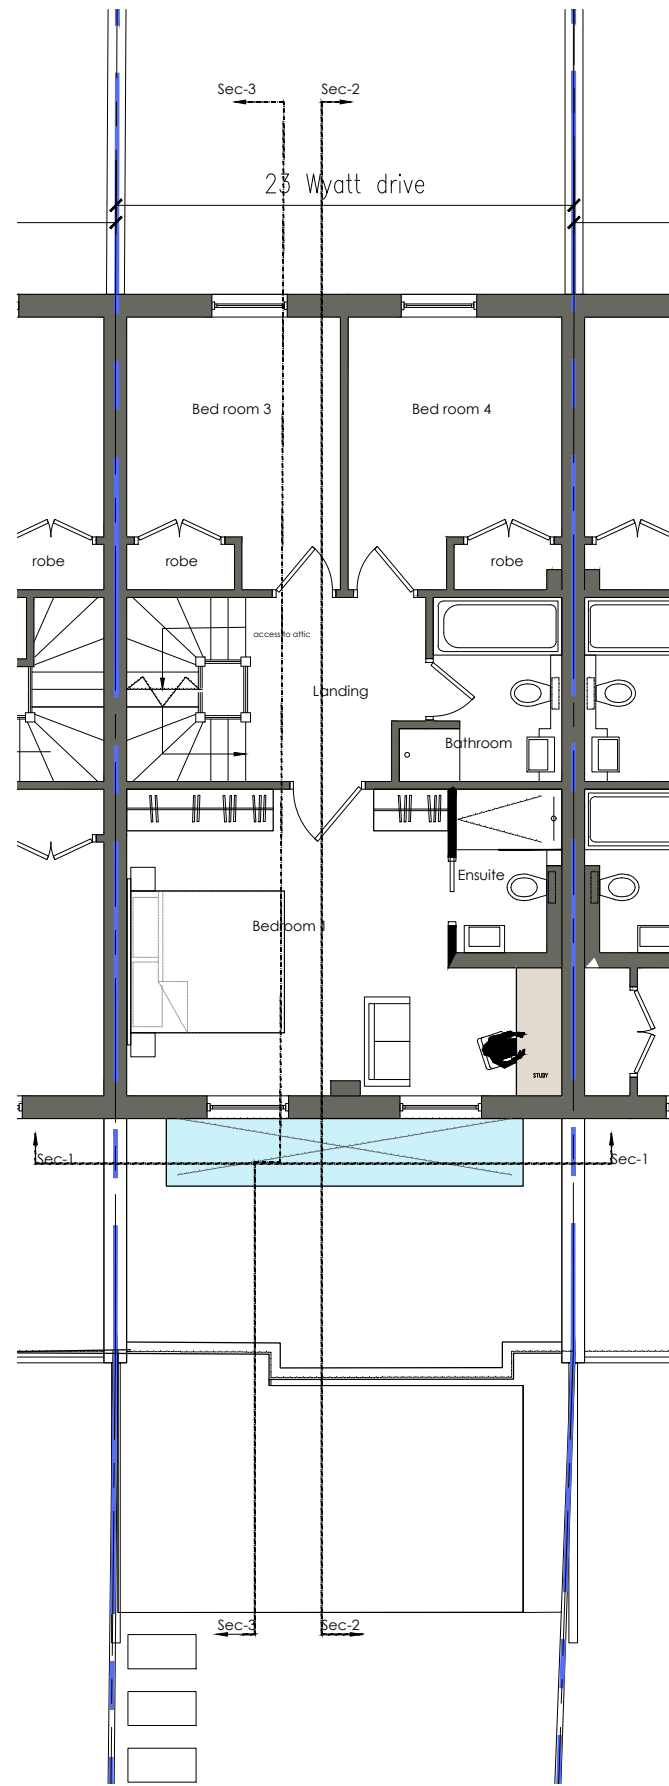

**2ND floor plan SCALE - 1:100 Proposed**

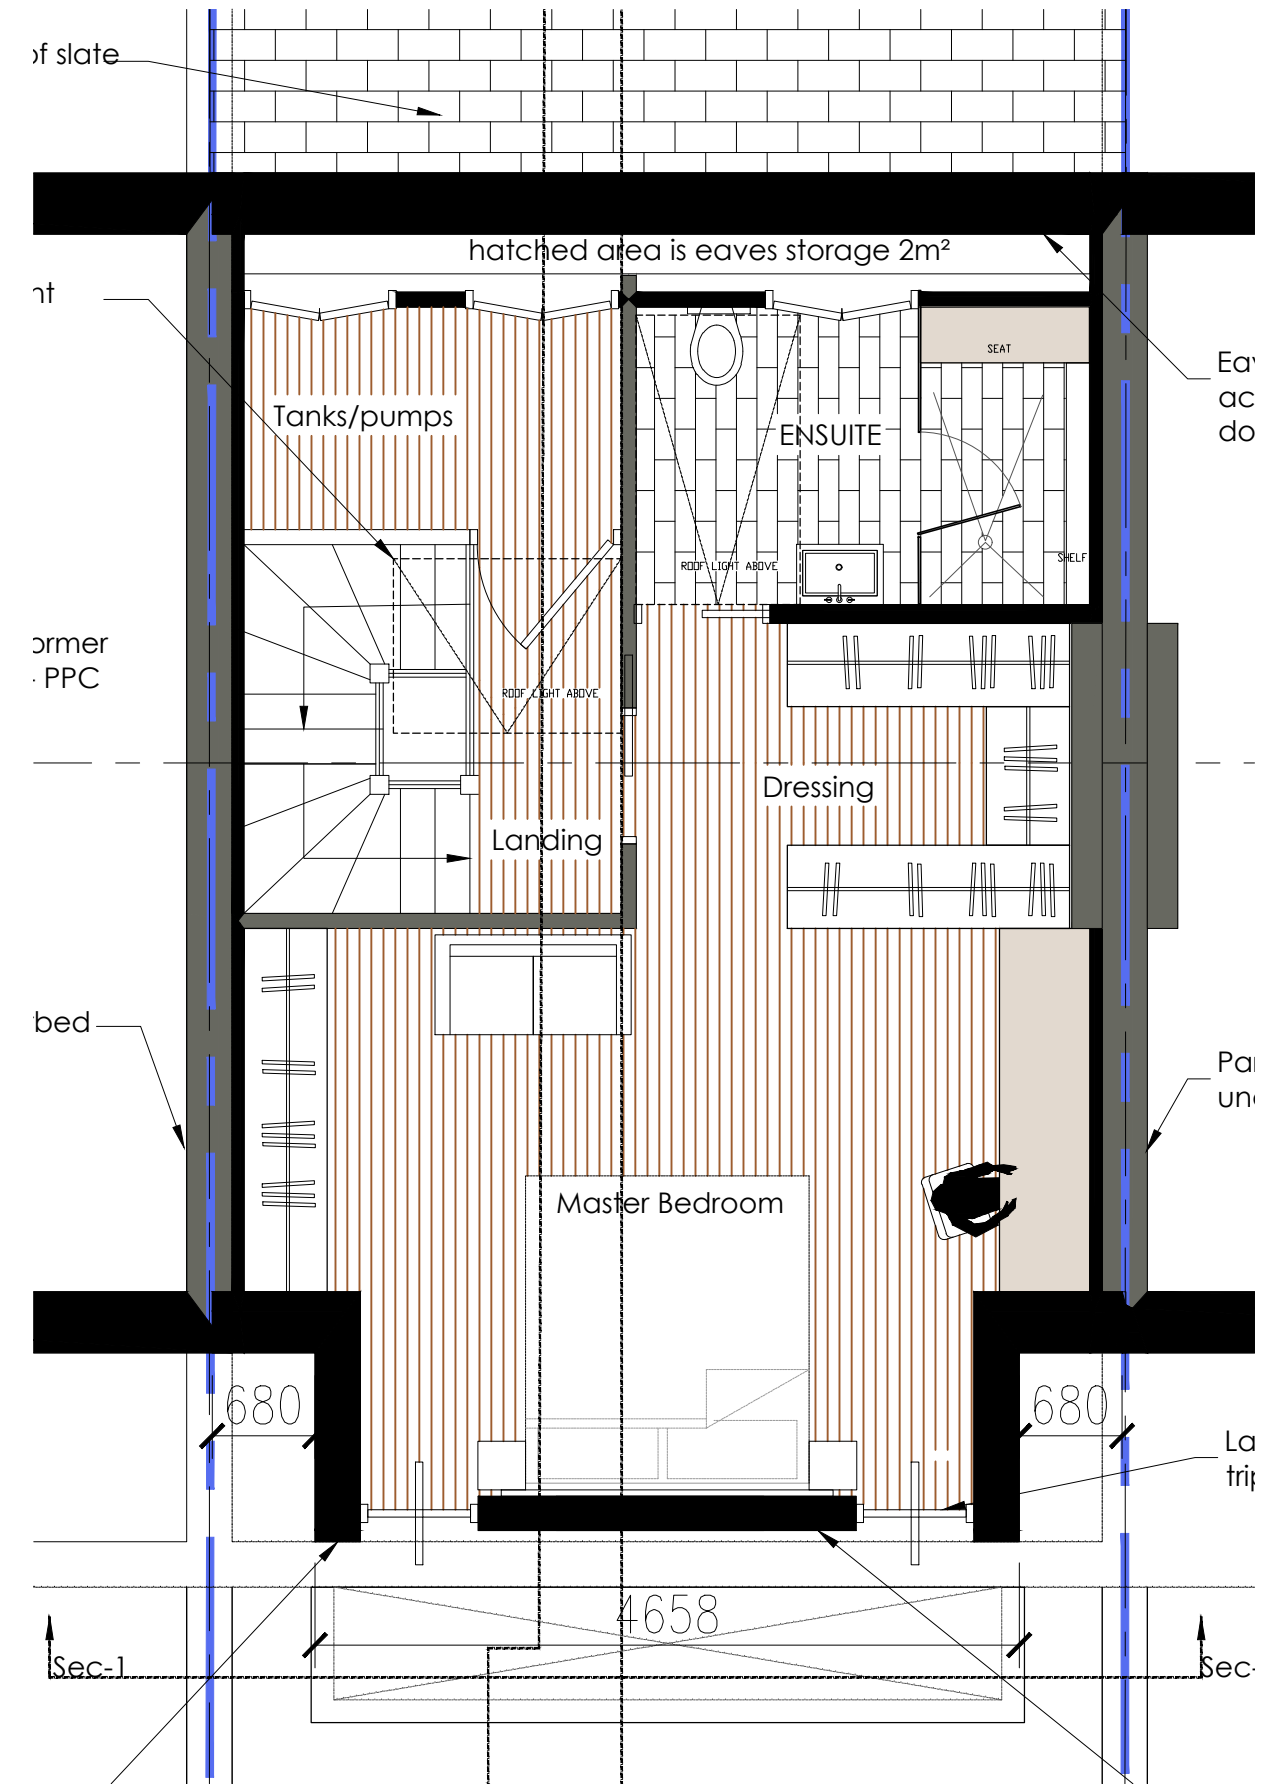

**ATTIC floor plan SCALE - 1:50 Proposed**

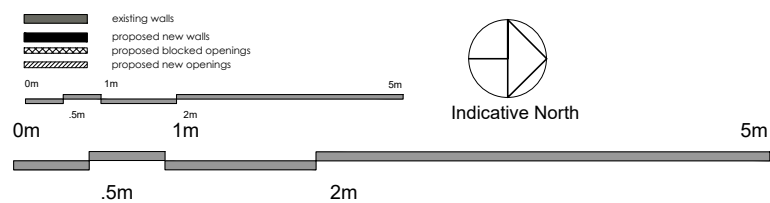

**Standard Notes**  
 Do not scale this drawing use figured dimensions  
 Check all dimensions on site before work proceeds  
 Report any errors and omissions to project administrator  
 Read in conjunction with all other project information  
 DWG Name : 23 Wyatt Drive-planning.dwg.dwg

**kenneth beirne Architect**  
 london  
 119 Sandhurst rd, Catford, London SE6 1UR, UK  
 Ireland  
 Cloonboney, Mohill, Co. Leitrim, Ireland  
 Tel: +44(0) 7590523208 © Copyright  
 E-Mail: www.kennethbeirne.com

Project Name  
 Kitchen EXTENSION @  
 23 Wyatt Drive, Barnes, SW13 8AL  
 Conor & Kelly Doyle

Drawing Name  
 Proposed 1st, 2nd, Attic floor plans

Purpose of Issue	PLANNING	
Drawn	KB	-
Date	NOEMBER-2021	-
Scale	1:100/50	Checked @A3
Project Number	2012	Sheet Number PR002
		Rev -

Once Printed and distributed this document is assumed uncontrolled.  
 © All rights reserved. No part of this drawing may be reproduced or transmitted in any form by any means without the written permission of the copyright holder.