




Proposed NE, Front Elevation
1:100




Proposed SW, Rear Elevation
1:100

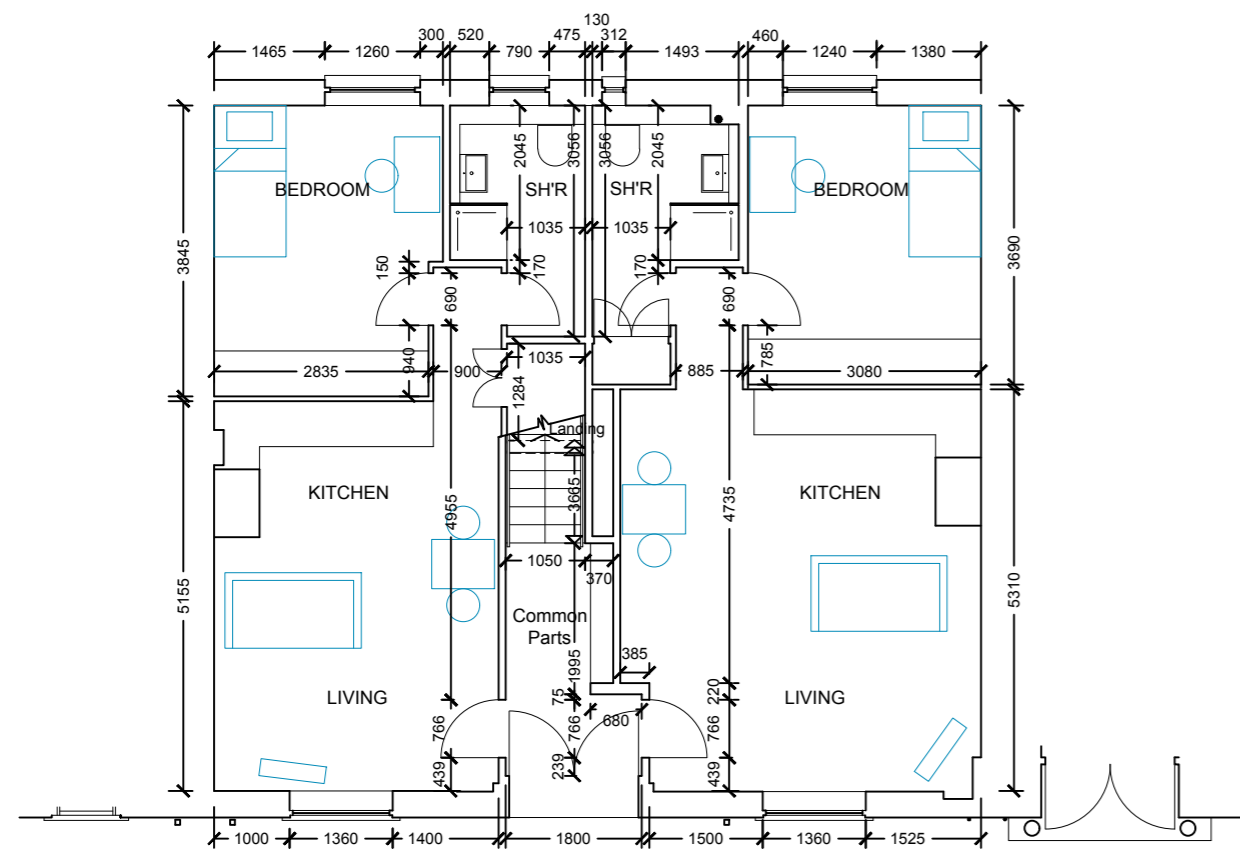


Flat 1
38.7m² GIA
Flat 2
44.1m² GIA

Proposed Ground Floor Plan
1:100

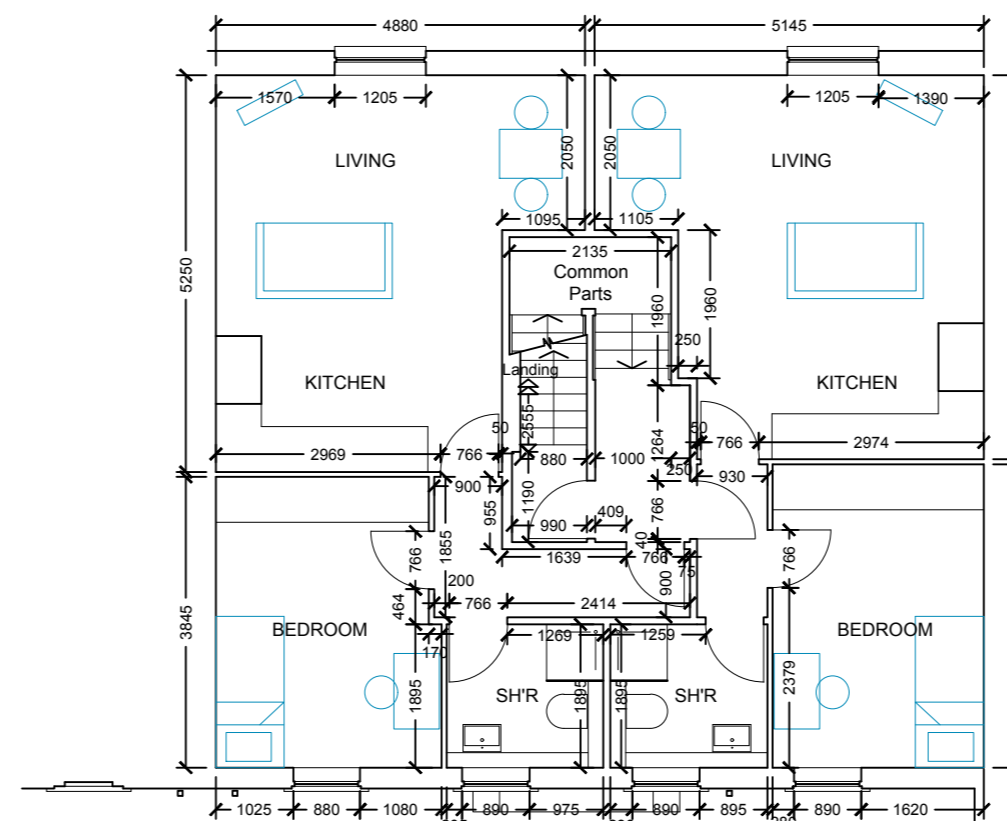

Flat 3
41.8m² GIA
Flat 4
40.2m² GIA

Proposed First Floor Plan
1:100

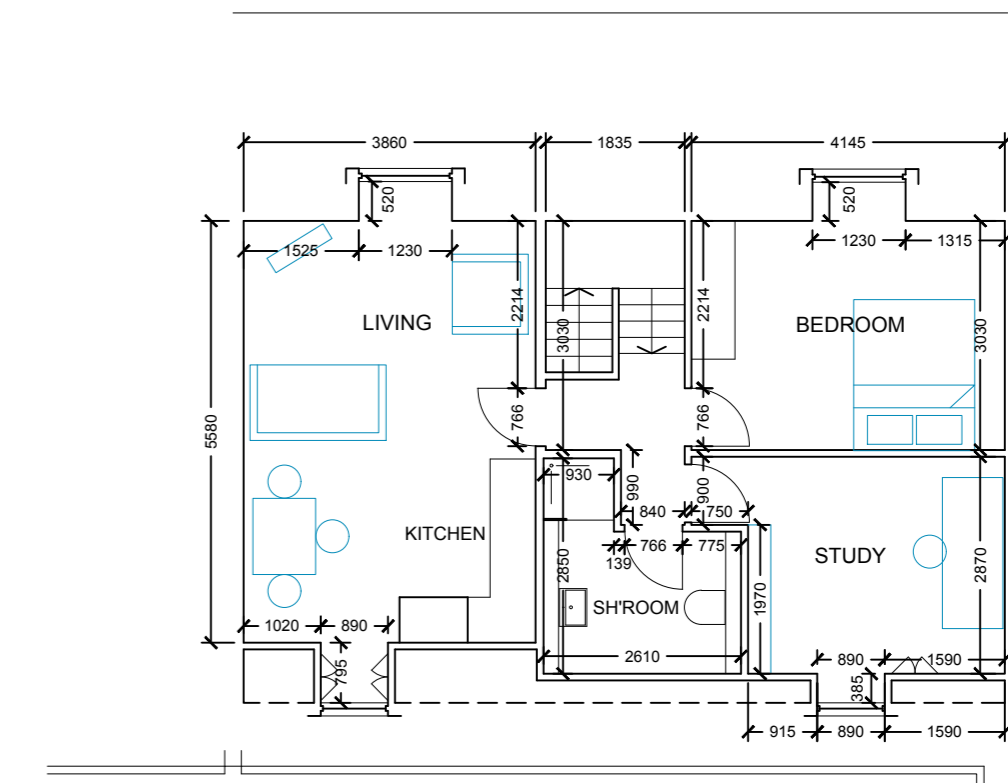

Flat 5
61.5m² GIA

Proposed Second Floor Plan
1:100



REVISIONS

REV	DATE	BRIEF DESCRIPTION
A	10/12/2021	Position and dimensions of each room and of windows and doors added to plans

IMPORTANT NOTES:

DO NOT SCALE FROM THIS DRAWING.
REPORT ANY ERRORS, OMISSIONS OR INCONSISTENCIES TO ARCHITECTURE WK IMMEDIATELY.

DIMENSIONS TO BE CHECKED ON SITE BEFORE FABRICATION.

THIS DRAWING IS FOR THE FOLLOWING PURPOSE ONLY:

SKETCH TENDER CONTRACT

TENDER then signed at CONTRACT

TO BE READ IN CONJUNCTION WITH THE FOLLOWING DRAWINGS ISSUED BY AWK & OTHERS:

DWG No.	DWG TITLE	ISSUED BY

architecture : wk ltd.
© copyright protected

The Powder Rooms, 69-71 Broad Street, Teddington, TW11 8QZ
Tel: (+44) 0208 977 6999
Web: www.architecturewk.com
Email: studio@architecturewk.com

JOB TITLE 3 Mount Mews, TW12 2SH

DWG TITLE Proposed Plans and Elevations

DWG NO. 1314-PL-01 REVISION A

SCALE as shown @ A2 DRAWN BY dc/wk CHECK BY wk DATE Nov'21