



01 Elevation 01: Front Elevation
 04001 SCALE 1:100 @A3



02 Elevation 02: East Elevation
 04001 SCALE 1:100 @A3

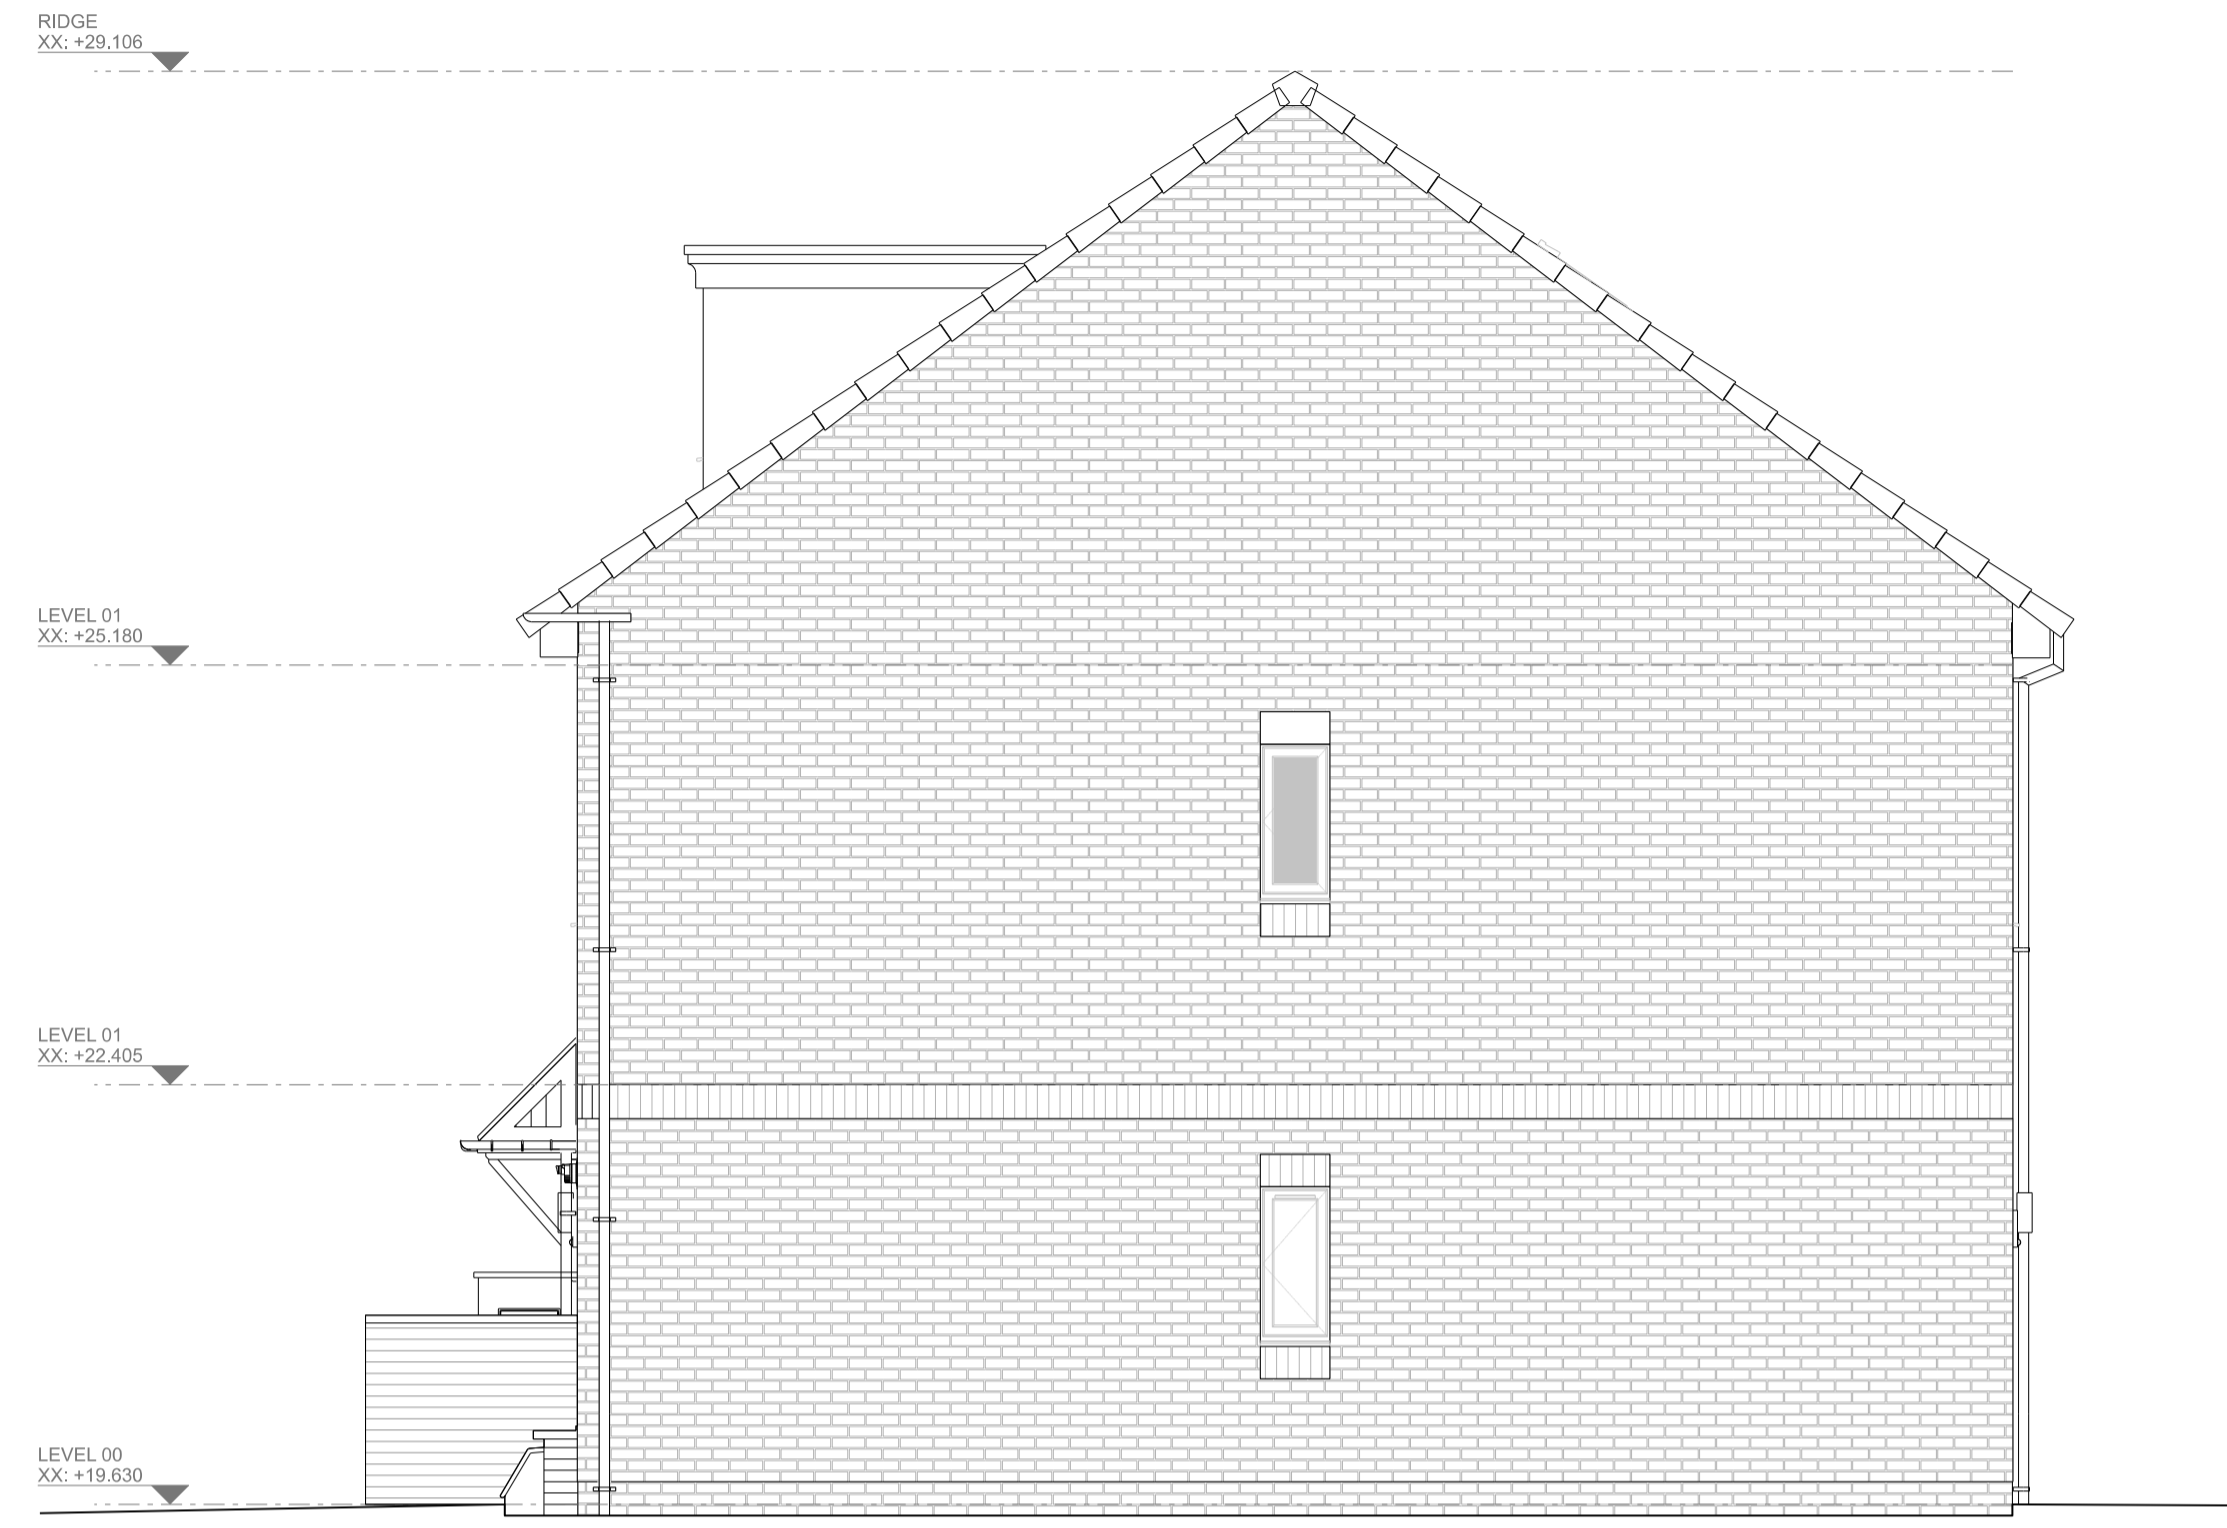


03 Elevation 03: Rear Elevation
 04001 SCALE 1:100 @A3

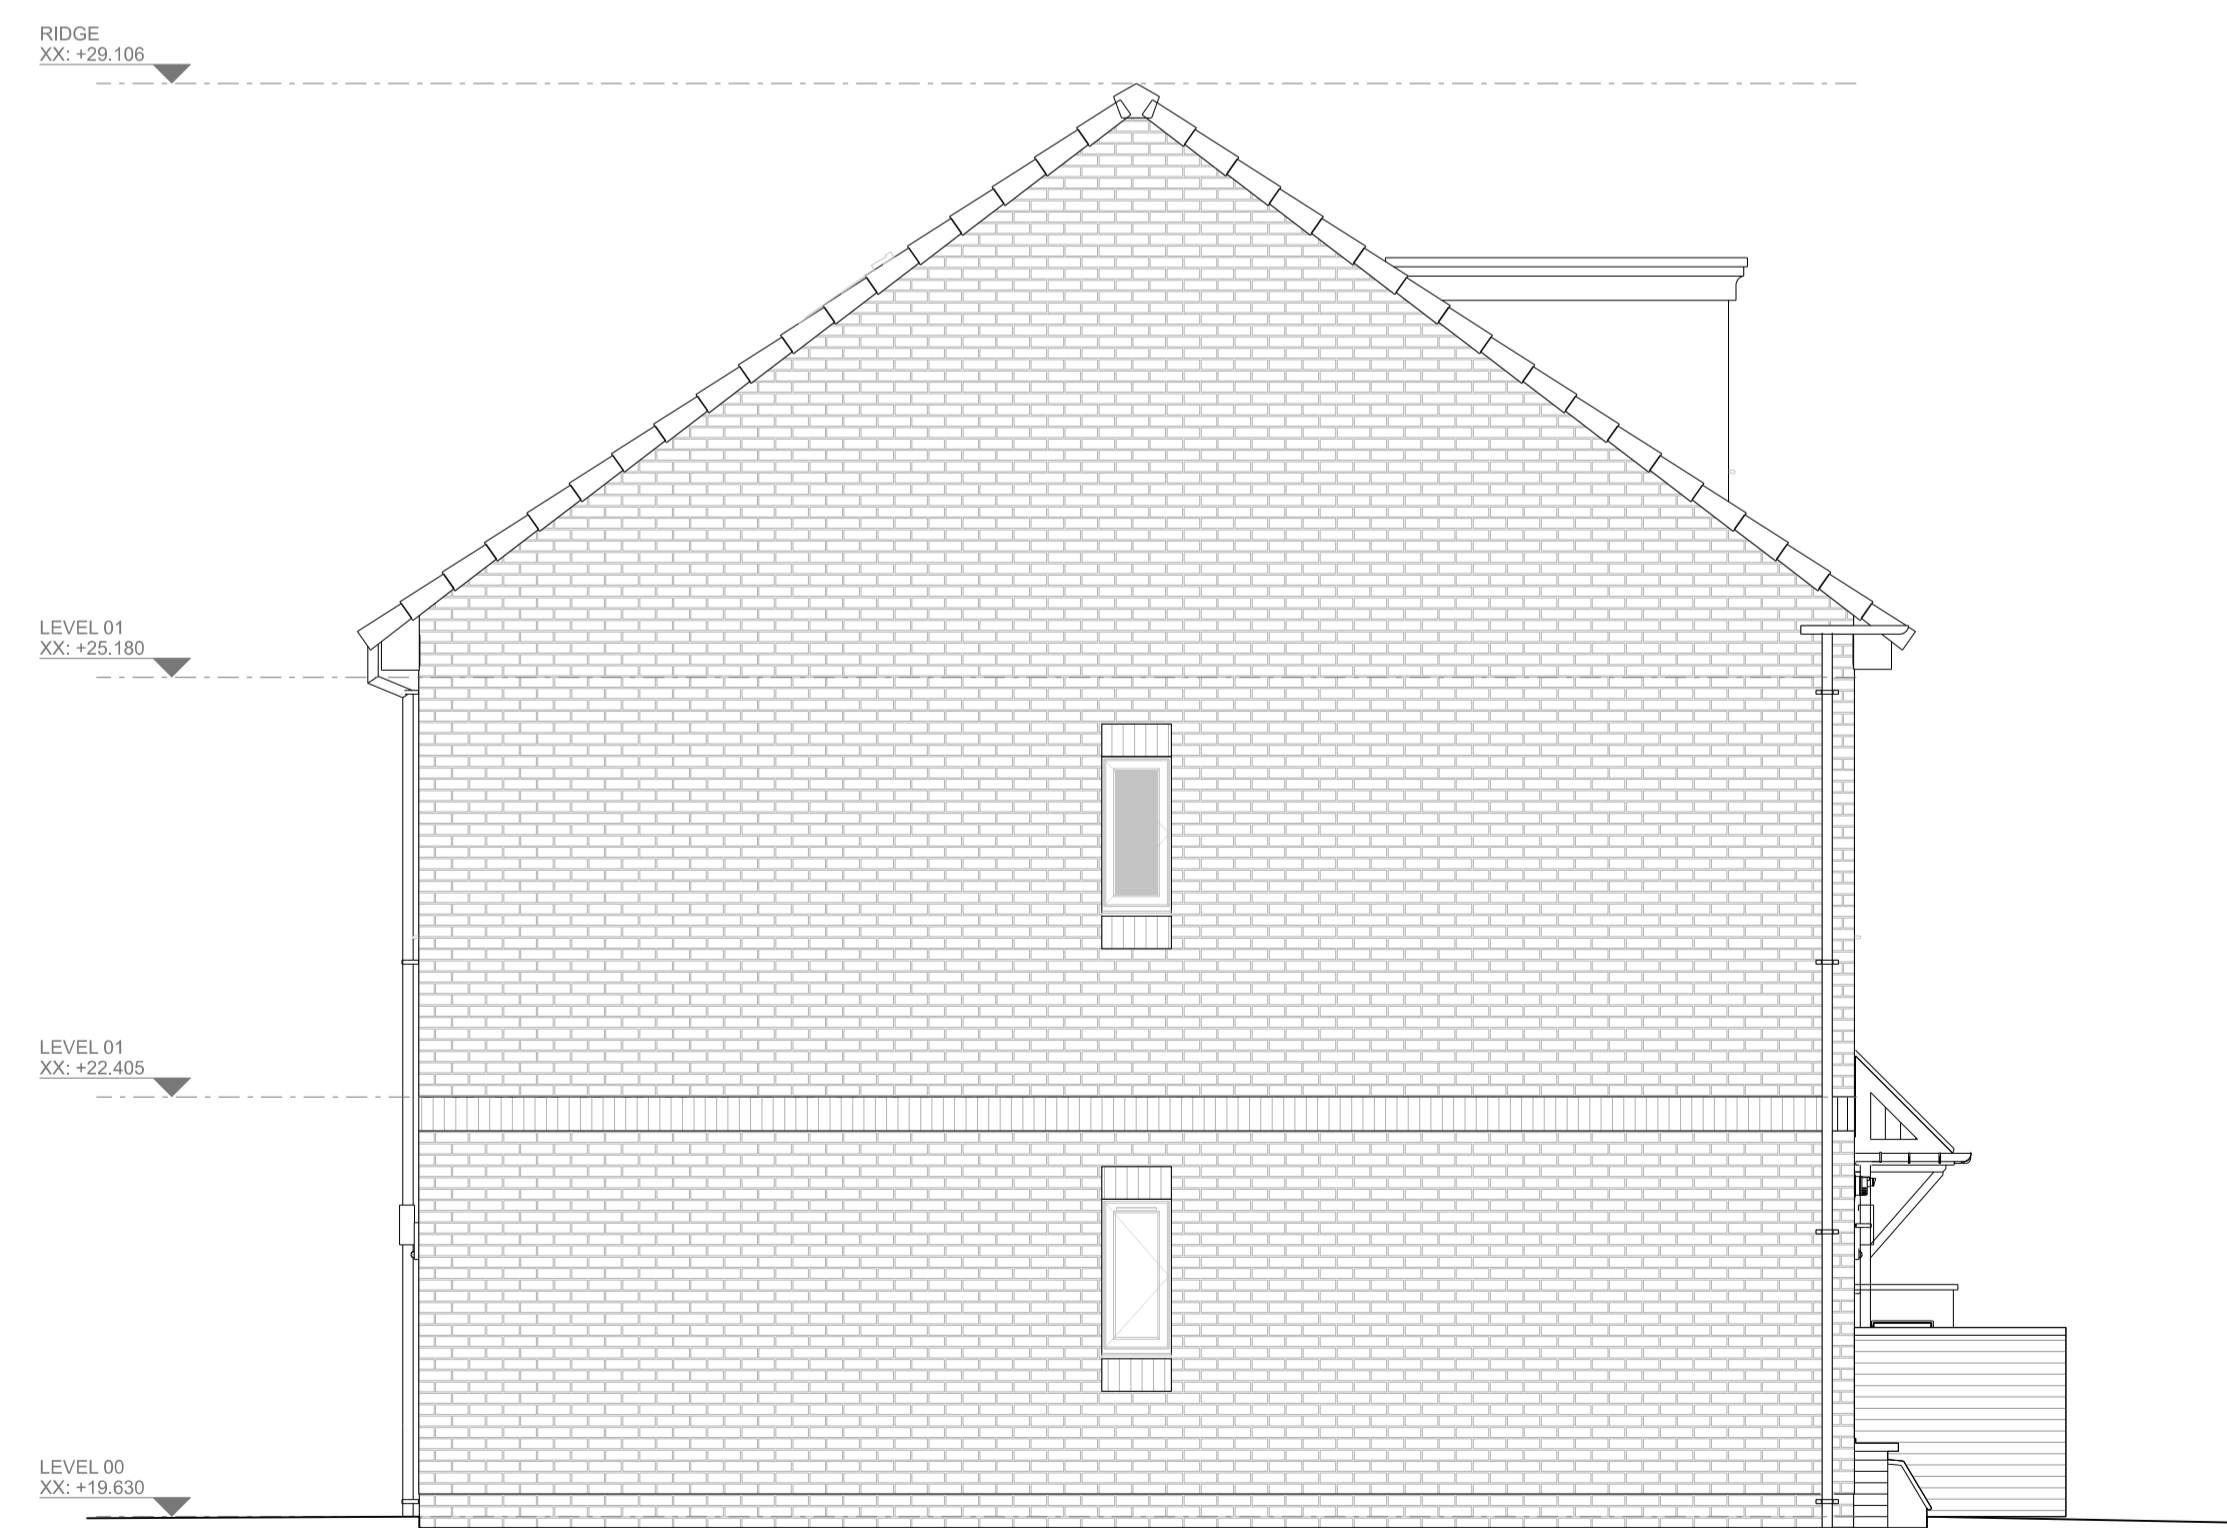

04 Elevation 04: West Elevation
 04001 SCALE 1:100 @A3

P05	PV location amended	28/07/21	SSB	SSB
P04	Planning issue	06/06/19	AQ	SSB
P03	Draft planning issue	29/07/19	SSB	SSB
P02	Issued for information	14/06/19	AQ	SSB
P01	WIP issue for comment	25/04/19	AQ	SSB
Rev:	Description:	Date:	Drw:	Chk:

MAA Architects
 the boathouse design studio
 27 ferry road teddington tw11 9nn
 t: 020 8973 0050
 e: info@maa-architects.com
 w: www.maa-architects.com

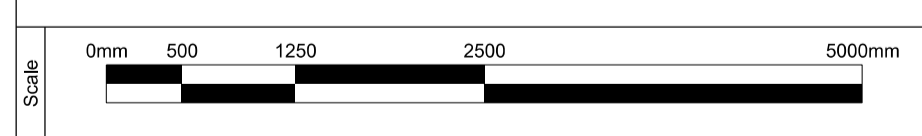

Client: **RHP**
 Project Name: **Simpson Road**

Drawing Title: **Proposed Elevations: Houses 1 & 2**

Drawing Status:	Status Code:	Project No:	Scale at A1:
Planning	S1	RHP02	1:50
Drawing No:	Revision:	Date:	Scale at A3:
RHP02-MAA-XX-DR-A-04001	P05	04.03.19	1:100