



Boundary line

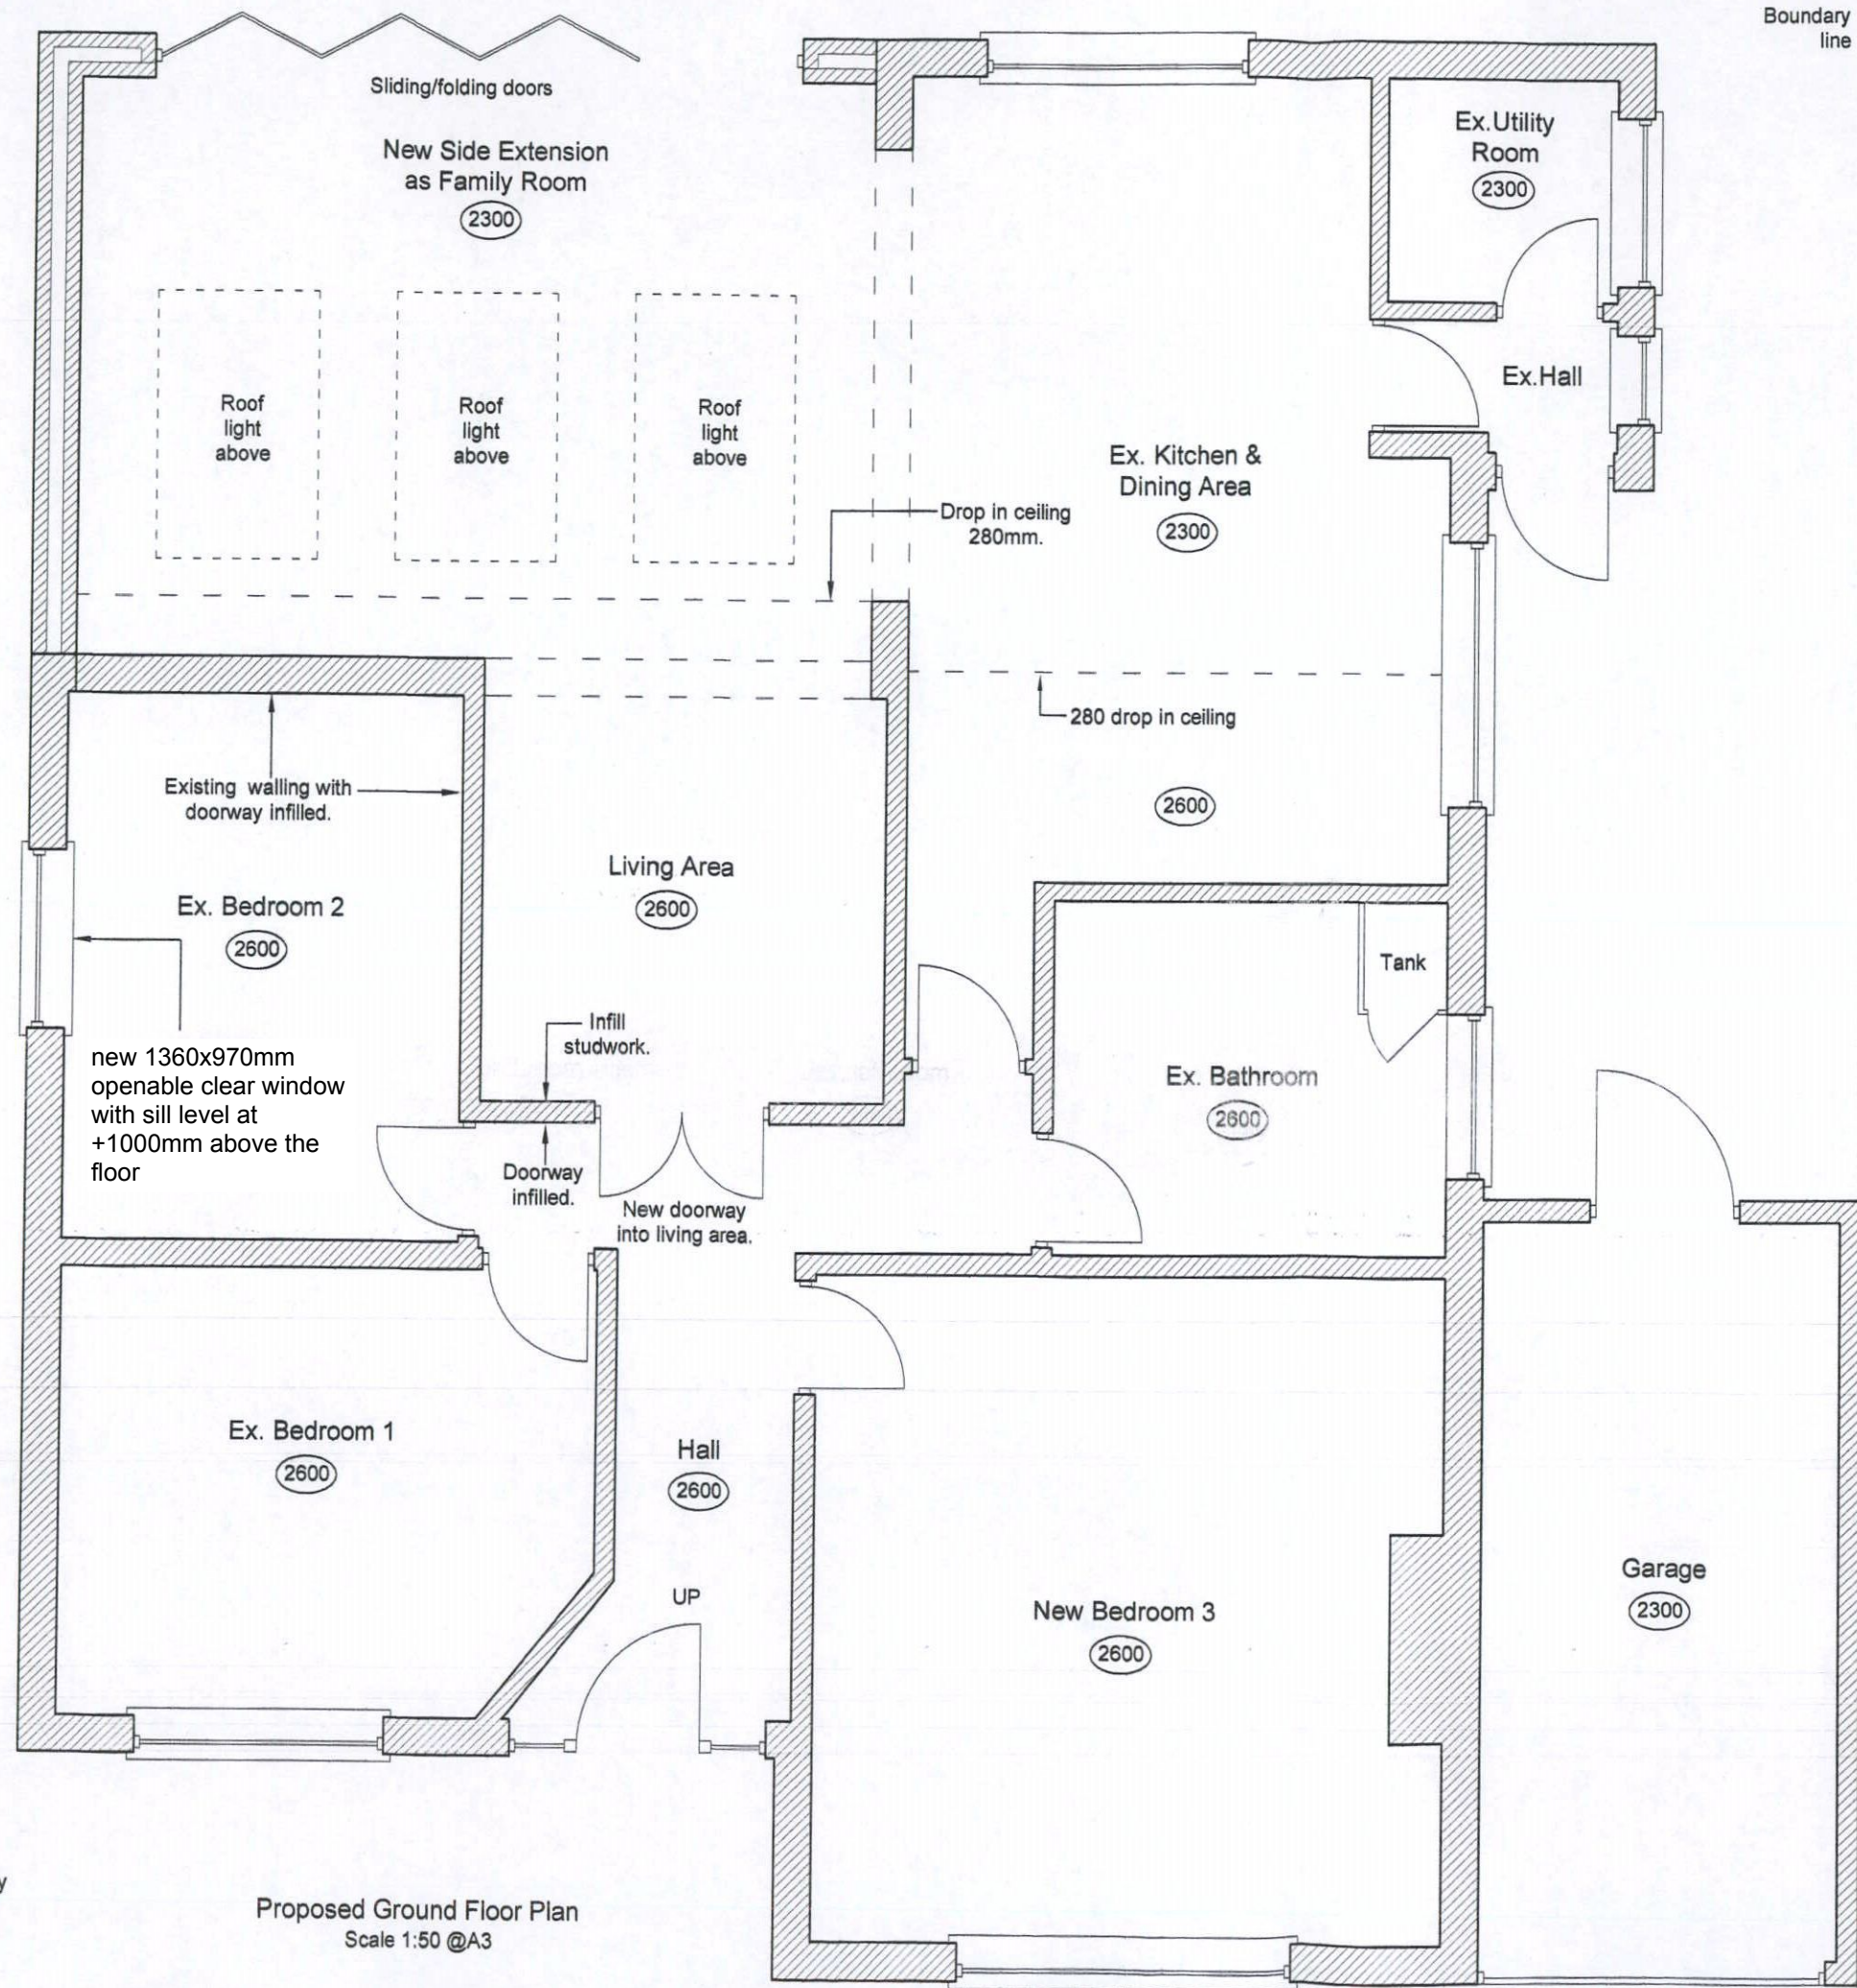

Scale 1:50 @A3

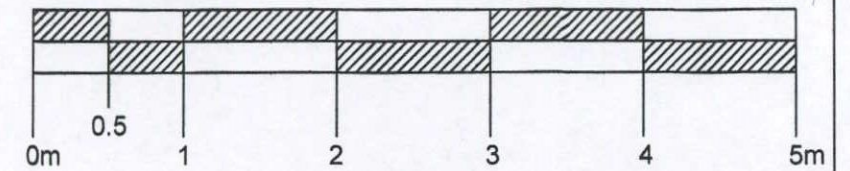

Notes:

1. This drawing to be read in conjunction with all other Architect's drawings, specification given on 08, and all other structural, electrical and mechanical drawings.
2. See elevations for details of windows and doors.
3. All new works to outside of existing house to match existing materials exactly.

A - Revision. S.Z. 24.04.2017. Client changes added.

Sina Zarei
Tel: 07411696370

Job title
Redevelopment at
81 Lyndhurst Avenue,
Whitton,
Middlesex TW2 6BQ
Drawing title
Proposed Ground Floor Plan

Sina Zarei	
Drawn by: S. Zablocka	1.11.2020
Chk'd W.K.J. Zablocki	1.11.2020
Job number 1476	Scale @ A3 1 : 50
Drawing number 1476-11	

Boundary line

Proposed Ground Floor Plan
Scale 1:50 @A3