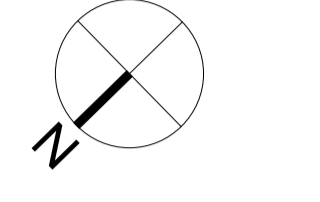
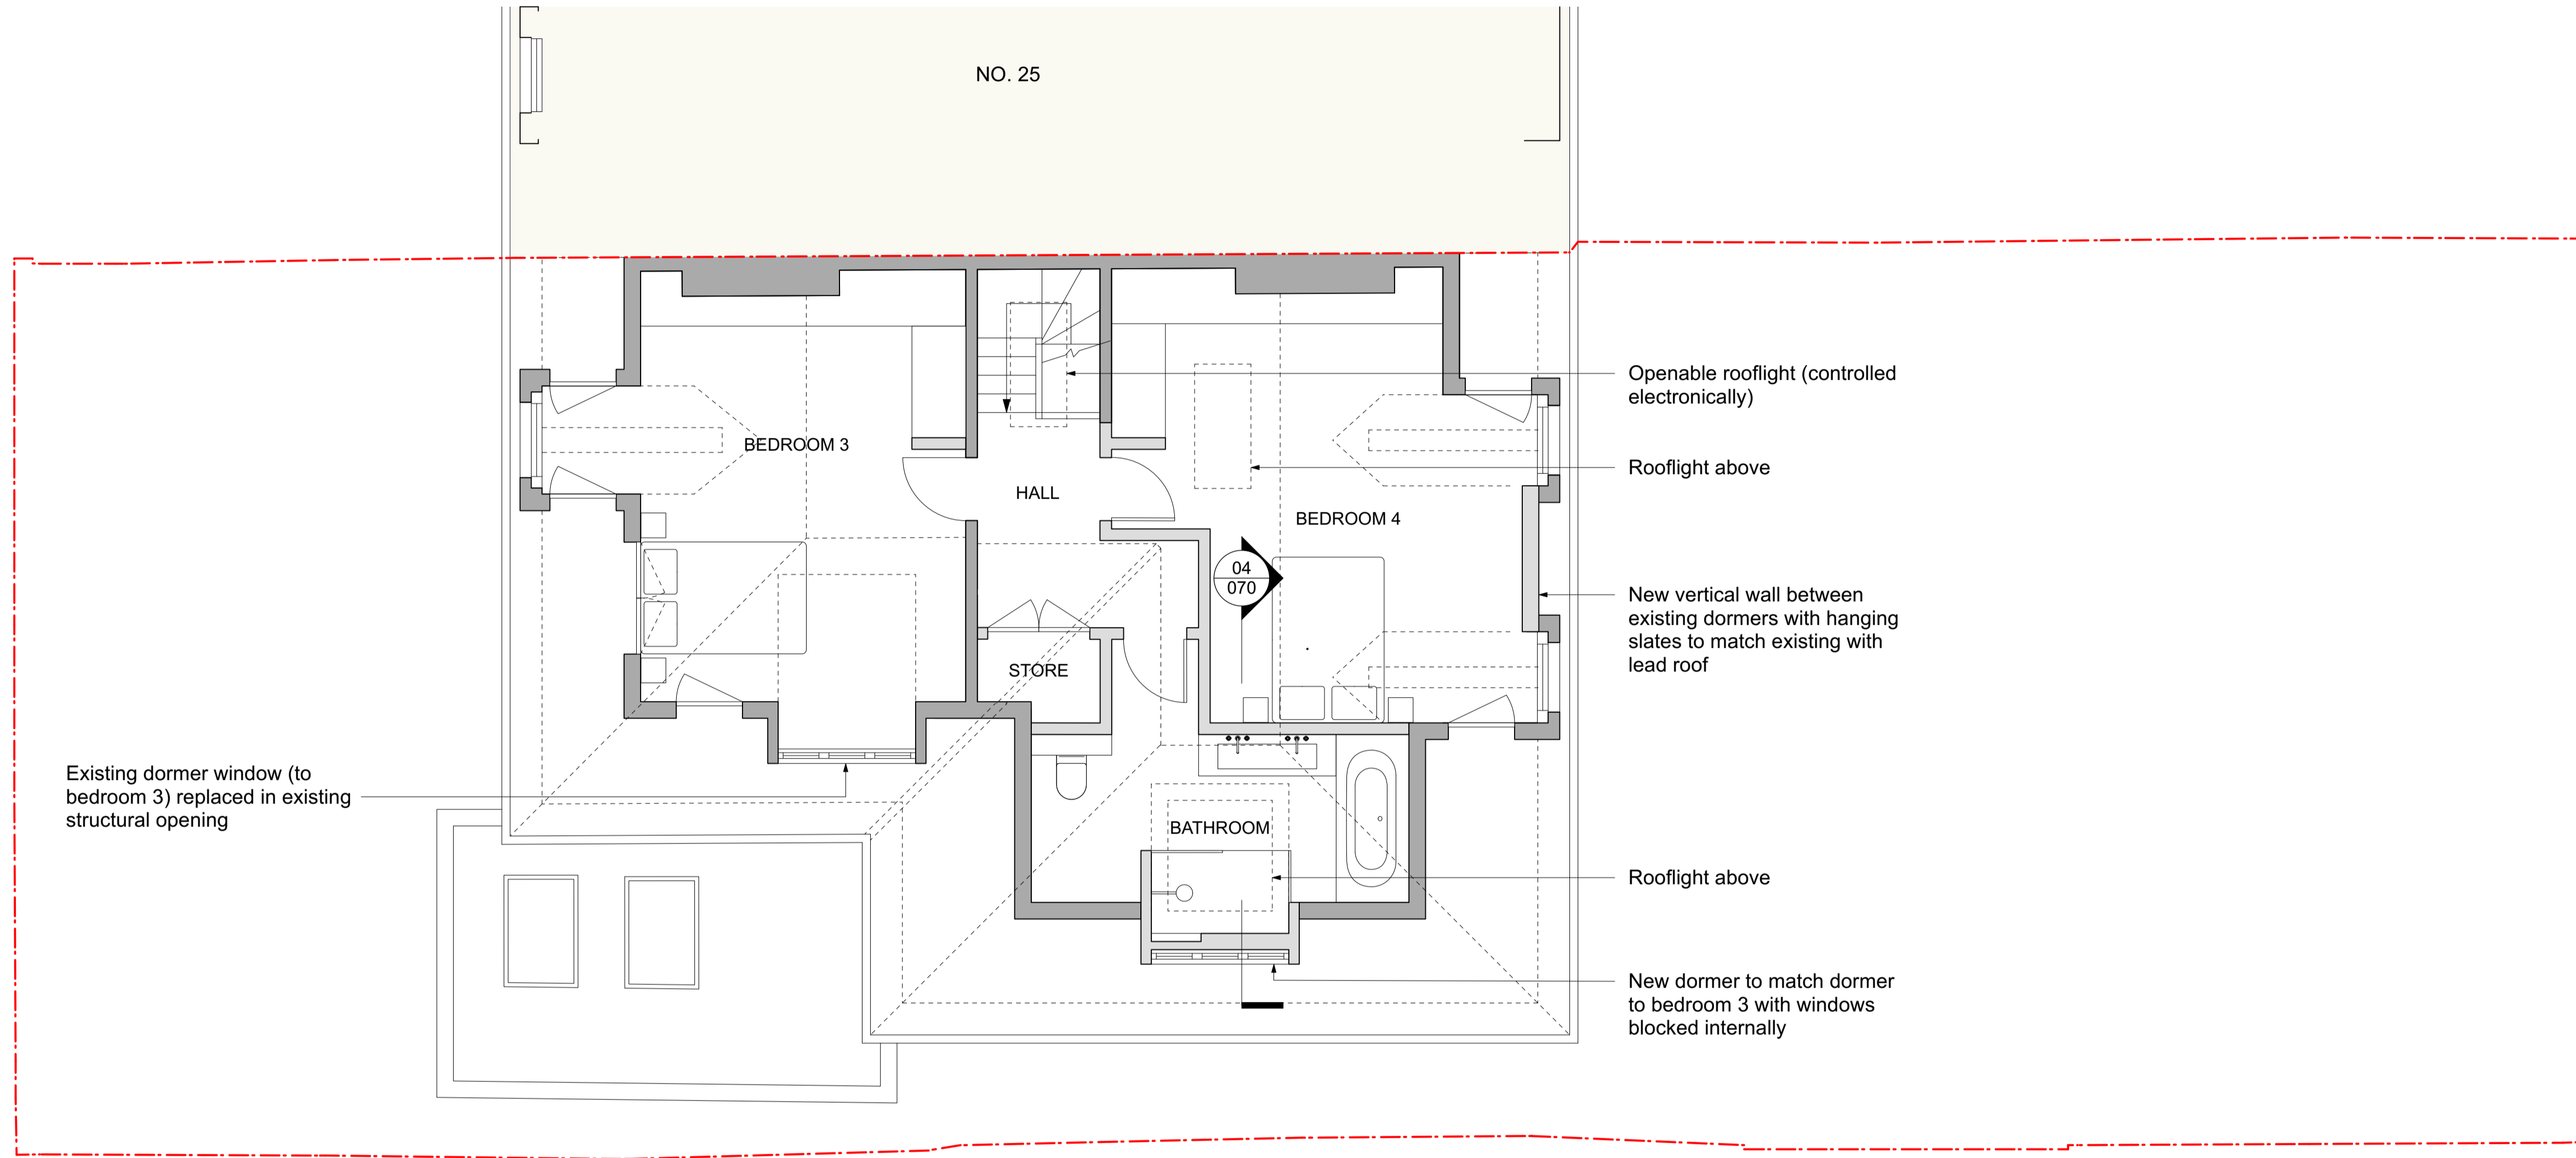


**KEY**

EXISTING

PROPOSED

SITE BOUNDARY

1 PROPOSED SECOND FLOOR PLAN  
1:100 @ A3

P1	20.12.21	issued for planning
rev	date	note
do not scale drawing copyright © architects ltd		

**PLANNING**

**tfa** architects

250 kennington lane  
london SE11 5RD  
t: 020 7091 9800  
f: 020 7091 9830  
office@tfa.co.uk  
www.tfa.co.uk

project  
27 WOODLANDS ROAD  
LONDON SW13 0JZ

drawing  
PROPOSED SECOND  
FLOOR PLAN

date	20.12.21	dwg no	254 052
scale	1:100 @ A3	rev	P1