
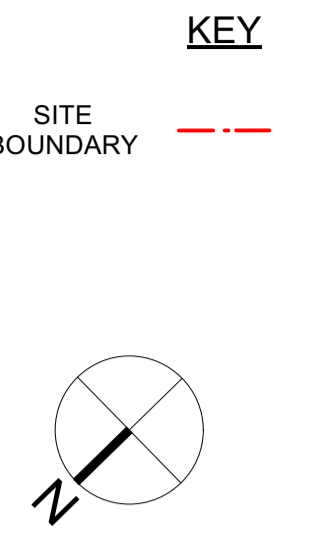


1m 2 3 4 5m
 1m
 2
 3
 4
 5m

WOODLANDS ROAD

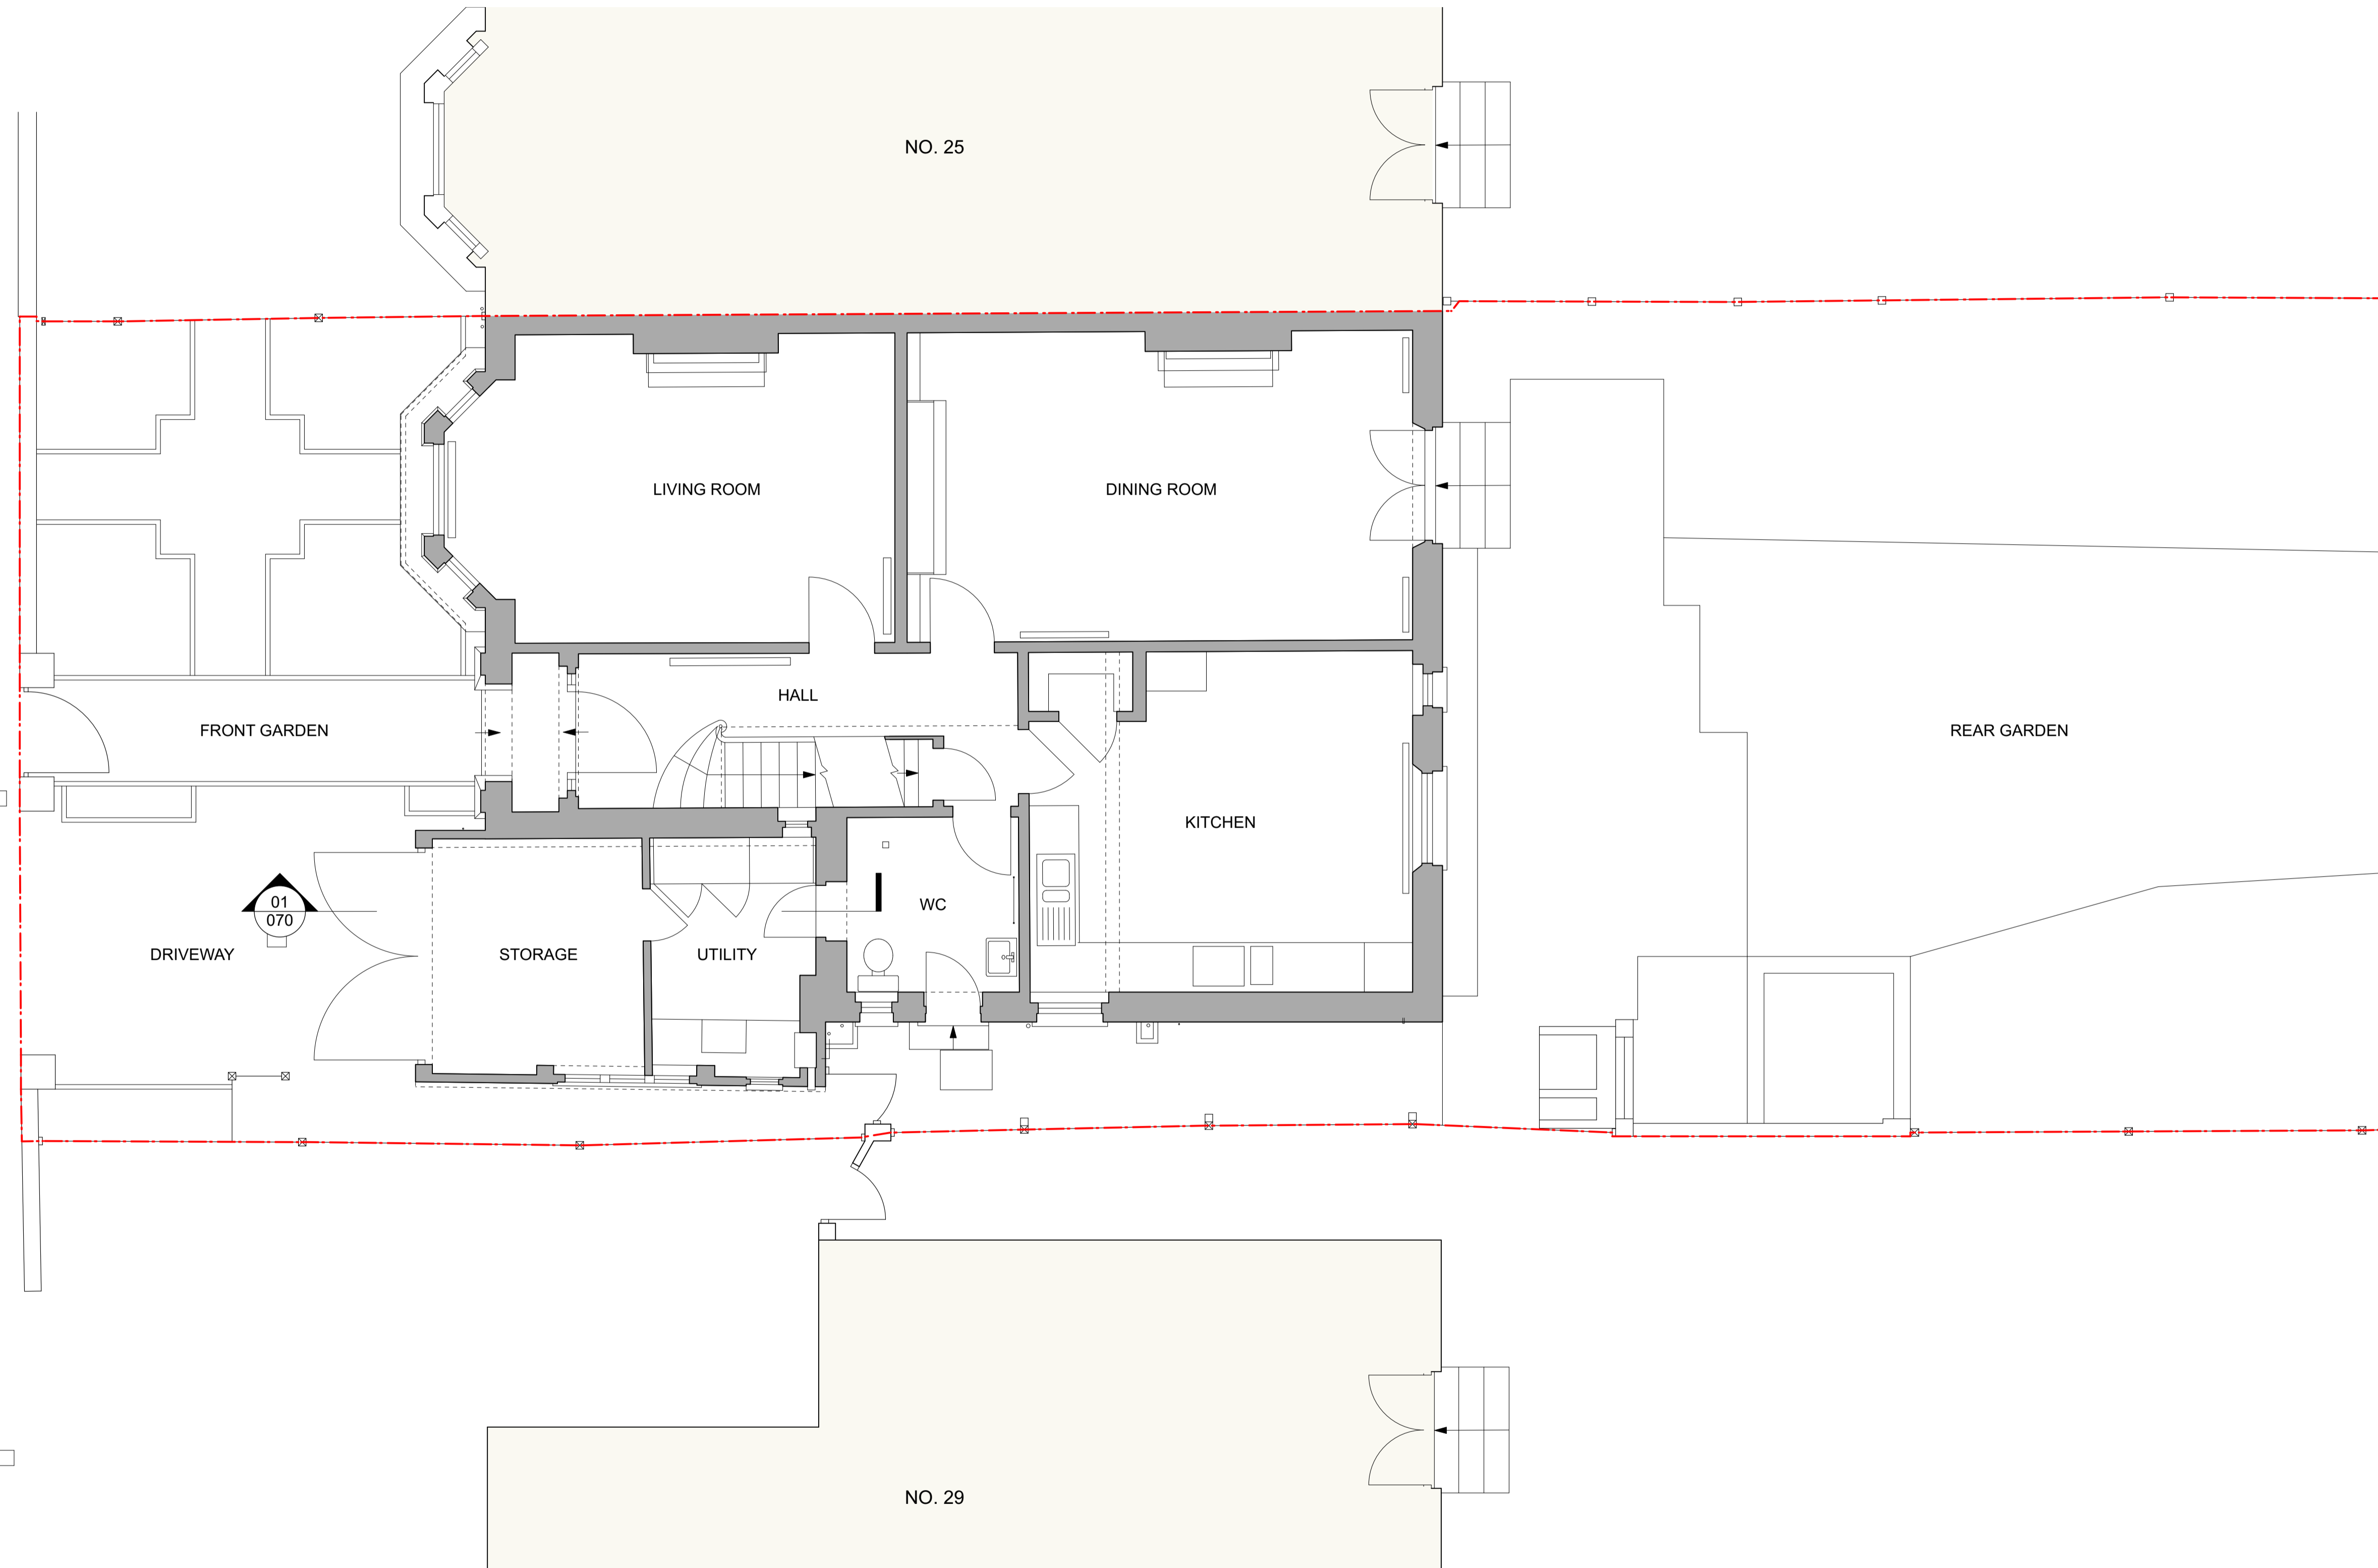

1 EXISTING GROUND FLOOR PLAN
 1:100 @ A3

P1 20.12.21 issued for planning
 rev date note
 do not scale drawing copyright © architects ltd

PLANNING

tfa architects
 250 kennington lane
 london SE11 5RD
 t: 020 7091 9800
 f: 020 7091 9830
 office@tfa.co.uk
 www.tfa.co.uk

project
 27 WOODLANDS ROAD
 LONDON SW13 0JZ

drawing
 EXISTING GROUND
 FLOOR PLAN

date 20.12.21 dwg no 254 010
 scale 1:100 @ A3 rev P1