




EXISTING GROUND FLOOR 1:50

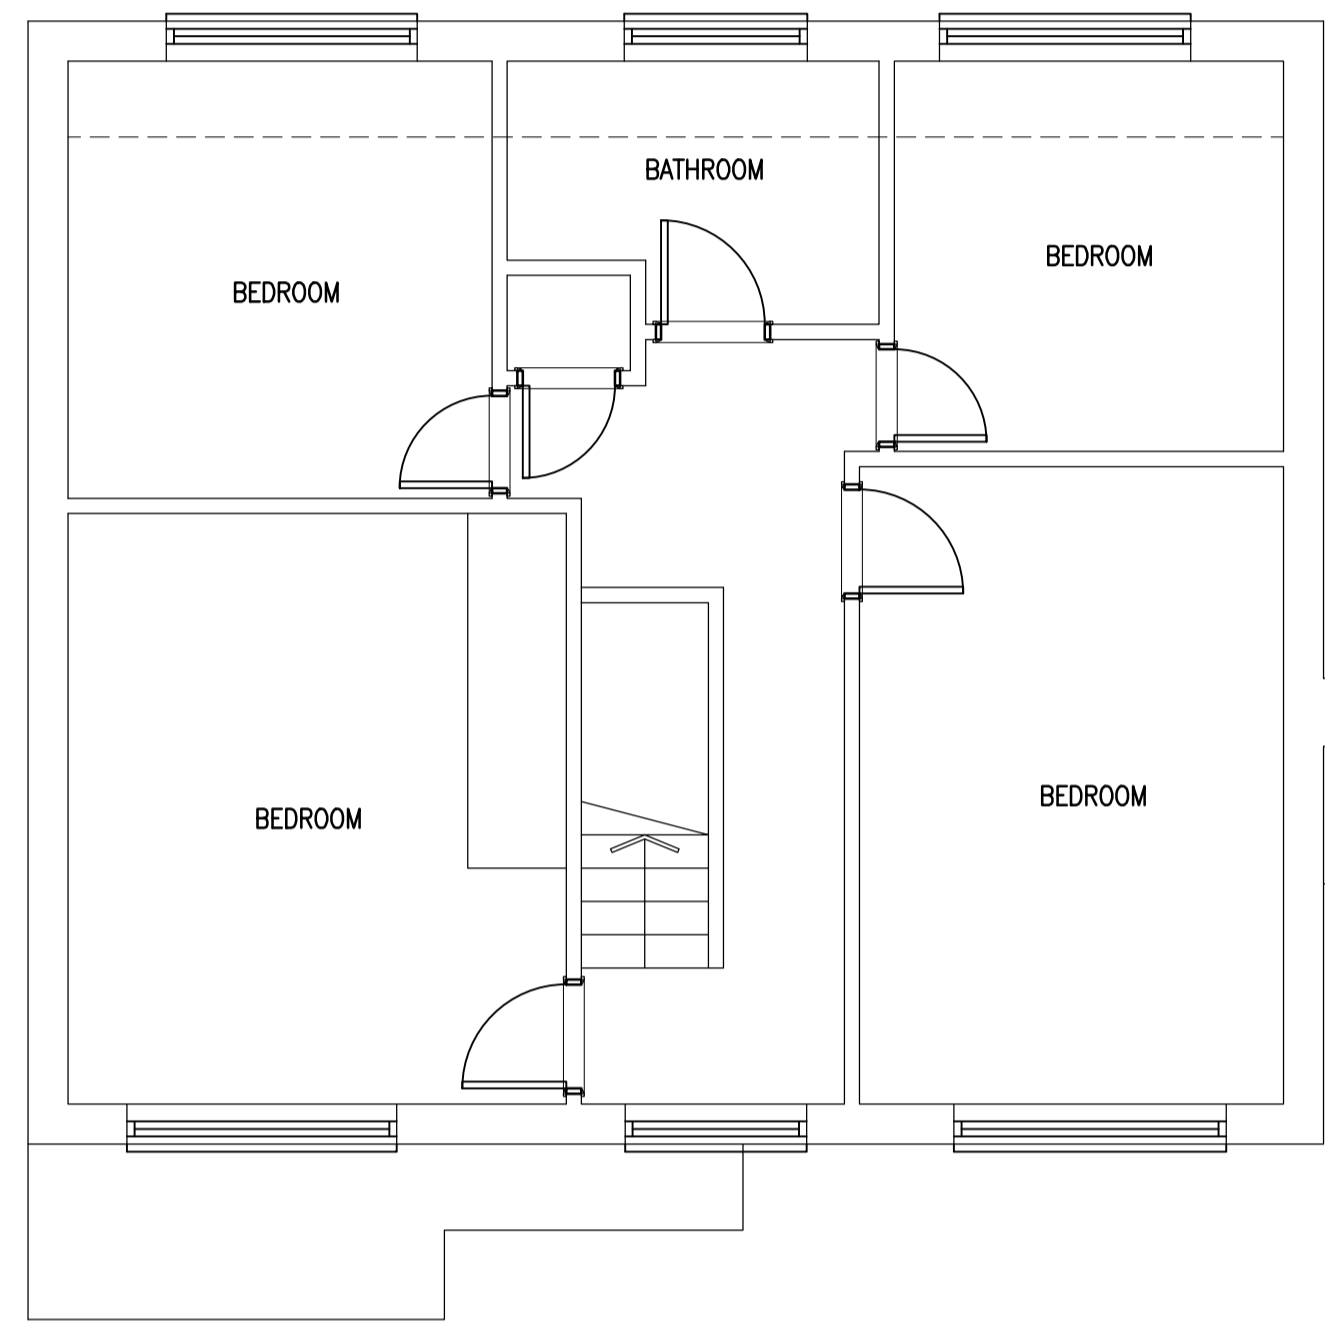

EXISTING FIRST FLOOR

 

EXISTING ROOF PLAN

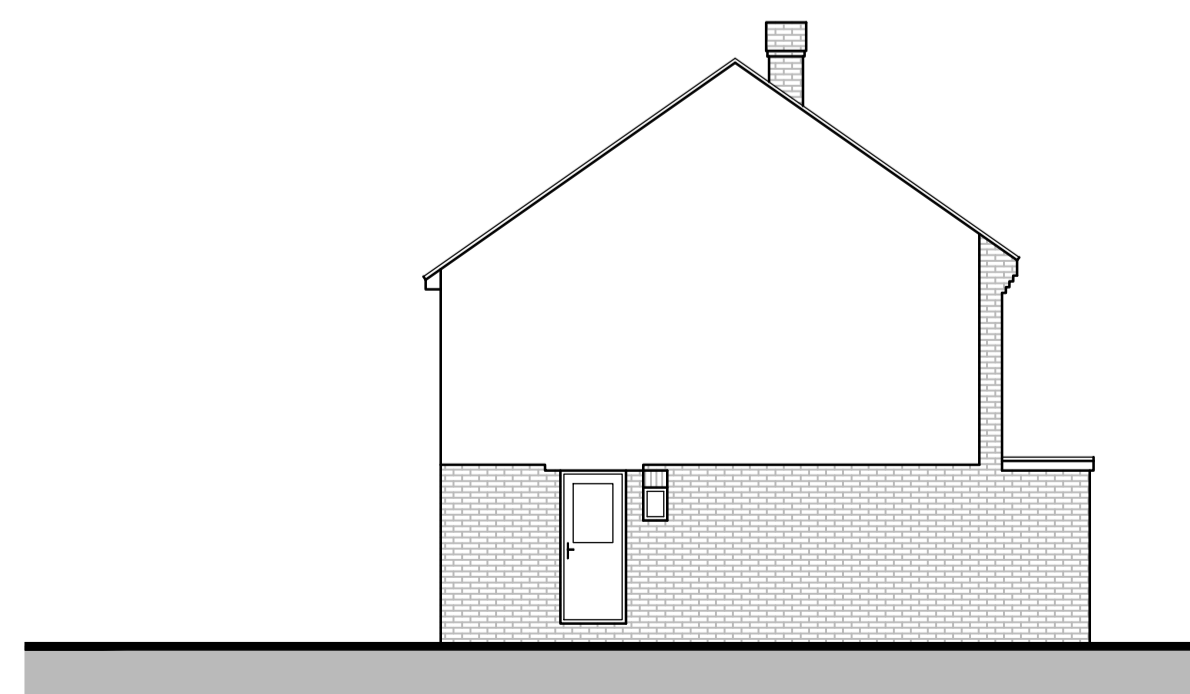


EXISTING SIDE ELEVATION



EXISTING FRONT ELEVATION



EXISTING REAR ELEVATION 1:100

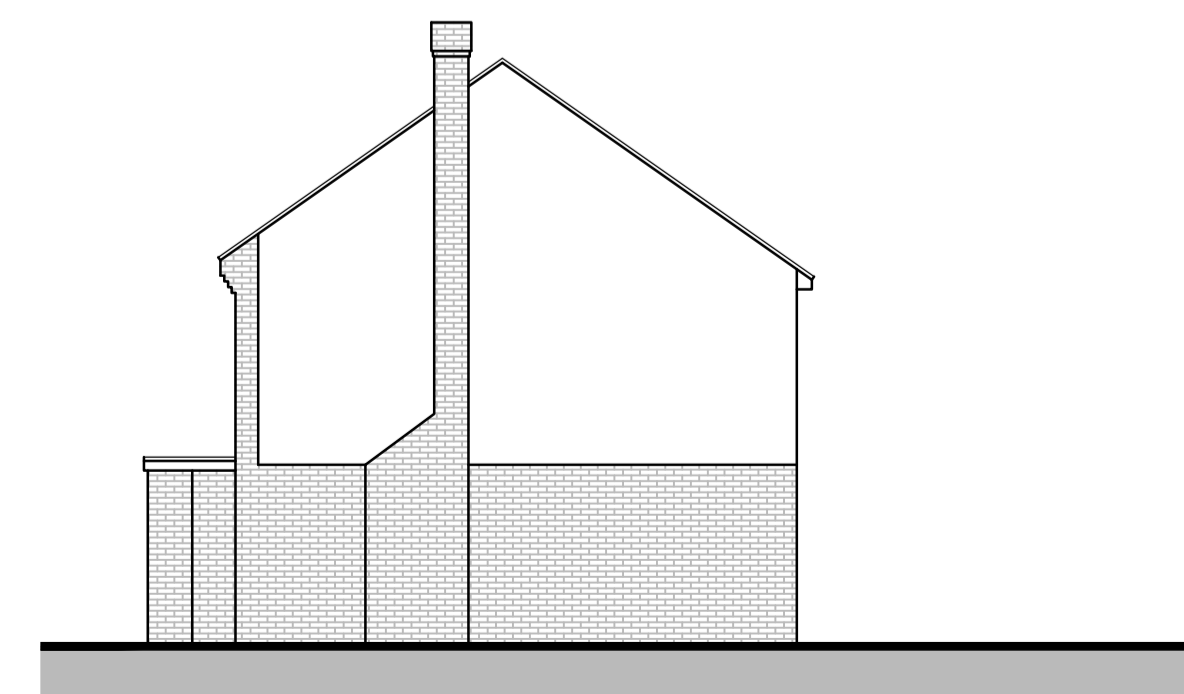

EXISTING SIDE ELEVATION

ajt design services ltd
 9 queensway, sunbury-on-thames,
 middlesex. TW16 6HA
 t: 01932 782943
 m: 07973 419204
 e: rob@ajt-design.co.uk
 www: ajt-design.co.uk

PLANNING ISSUE

Address
 12 GARSIDE CLOSE,
 HAMPTON,
 TW12 3AN

Title
 EXISTING

Drg. No. **GC/12/01** Revision:
 Scale : 1:50 & 1:100 @ A1 Date: DEC. '21

