






FRONT ELEVATION

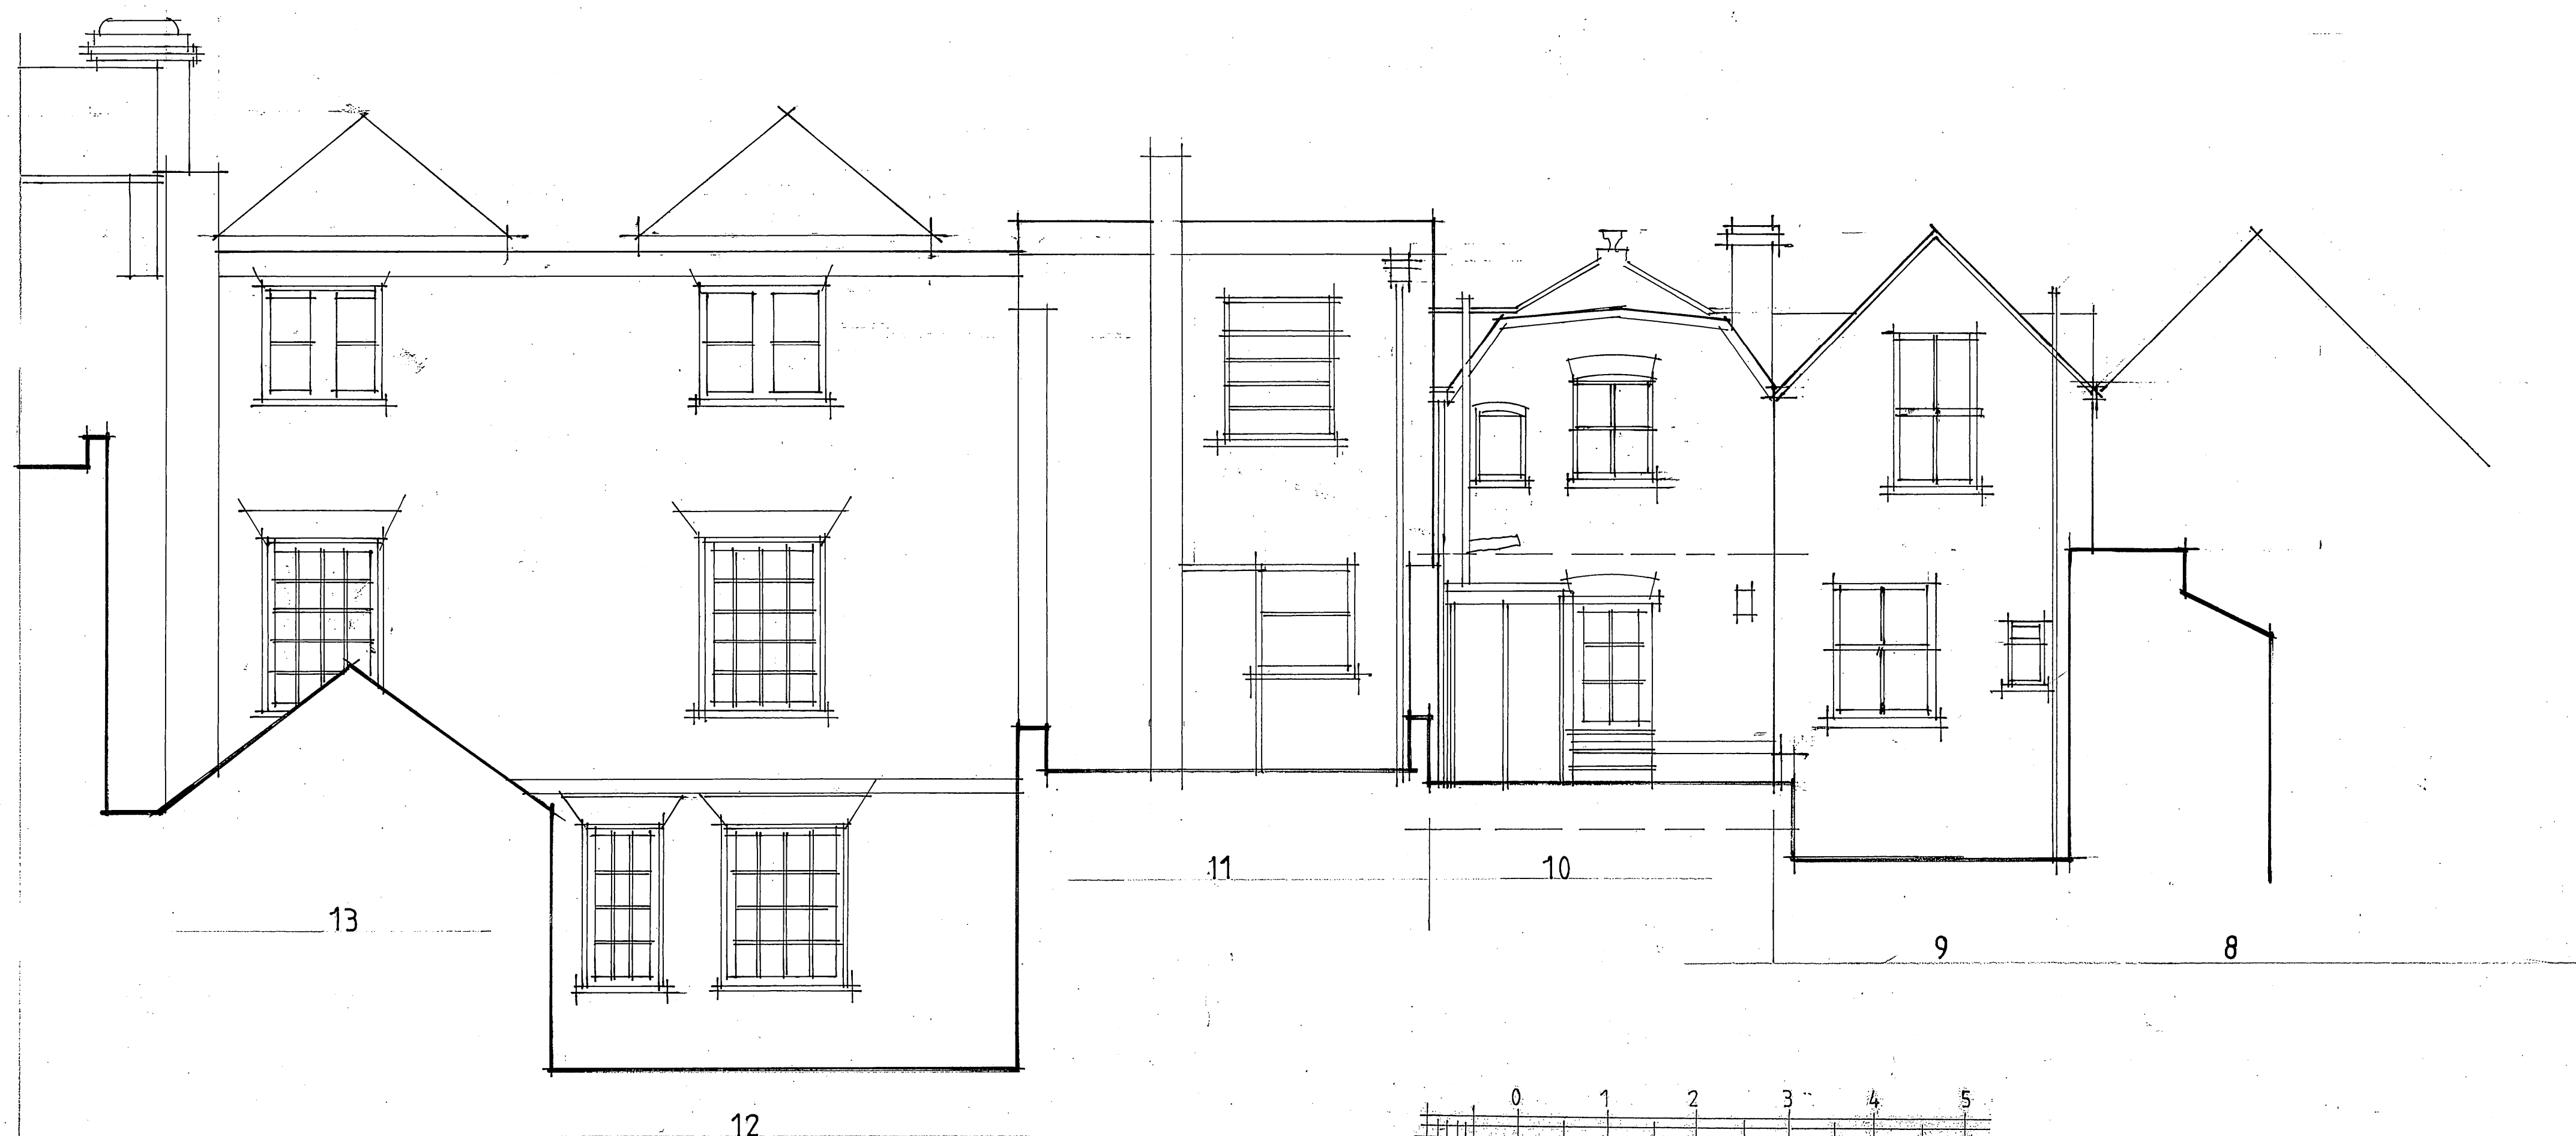

REAR ELEVATION

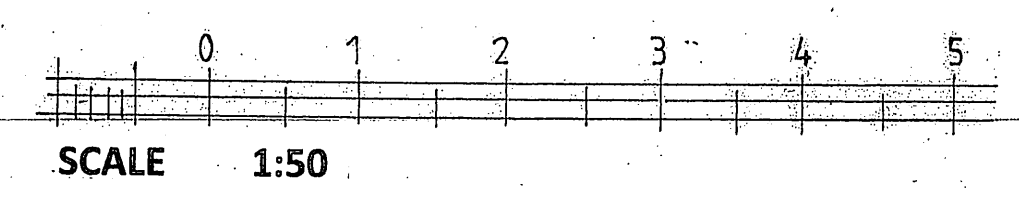

DESCRIPTION	DATE	REV

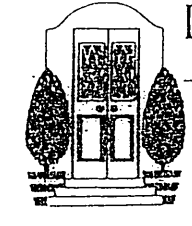
**DAVID F. EWINS** RIBA  
 ARCHITECT  
31 BOSTON COMMONS  
 BRENTFORD  
 MIDDLESEX TW8 9LS  
 OFFICE: 020 8560 7934  
 MOBILE: 07814 727674

CLIENT

JOB  
**10 KING STREET  
 RICHMOND**

DRAWING TITLE  
**AS EXISTING  
 elevations**

DATE <i>July 2010</i>	DRAWN <i>DE</i>
SCALE <i>1:50</i>	

JOB No	DRAWING No	REVISION
640	03	