

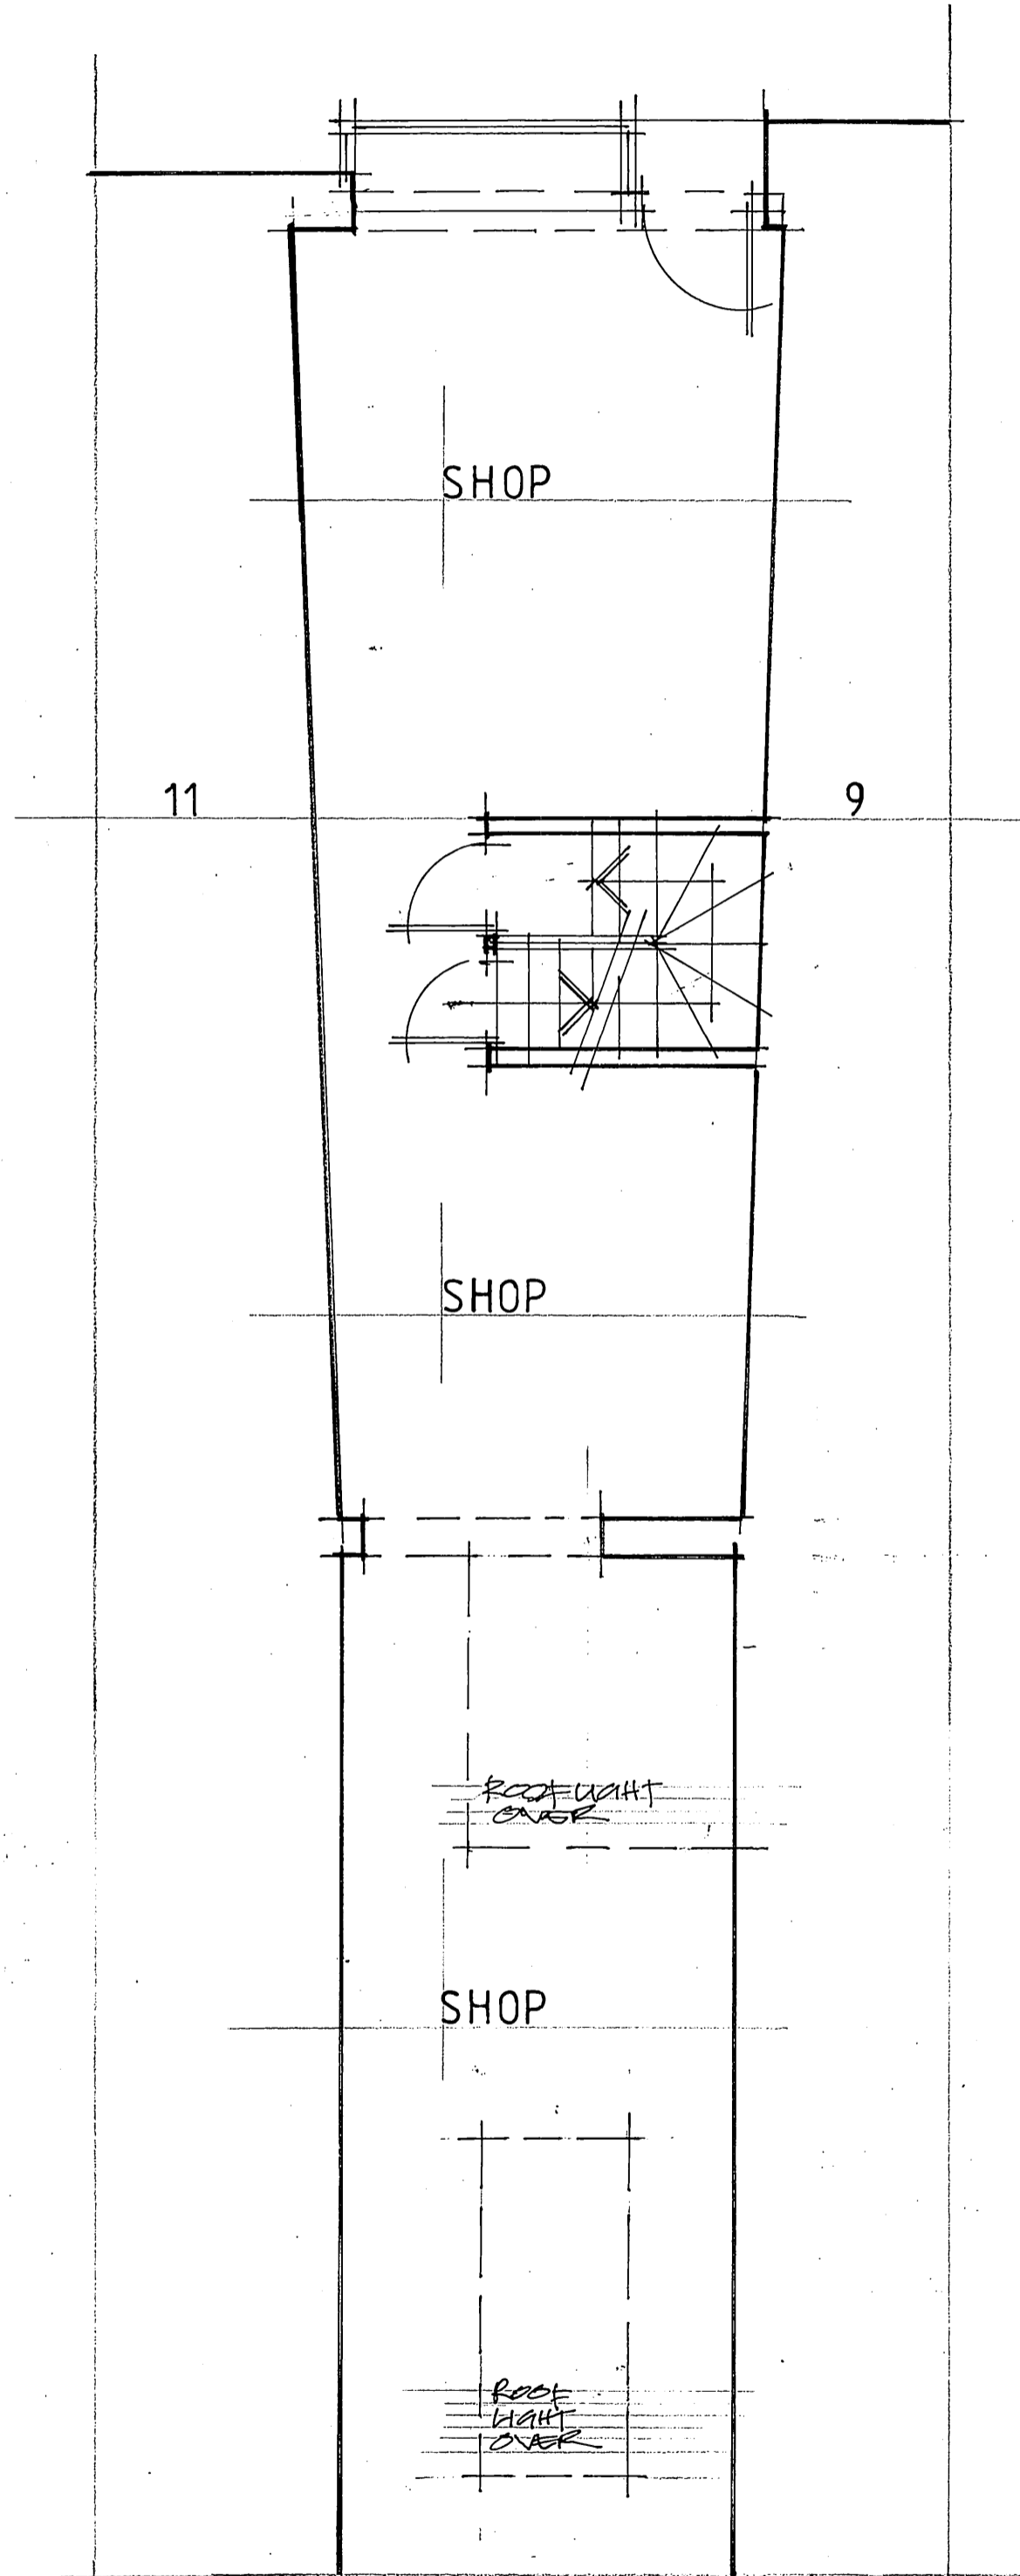



BASEMENT PLAN

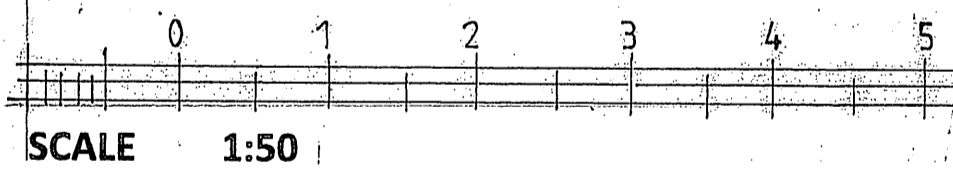


GROUND FLOOR PLAN

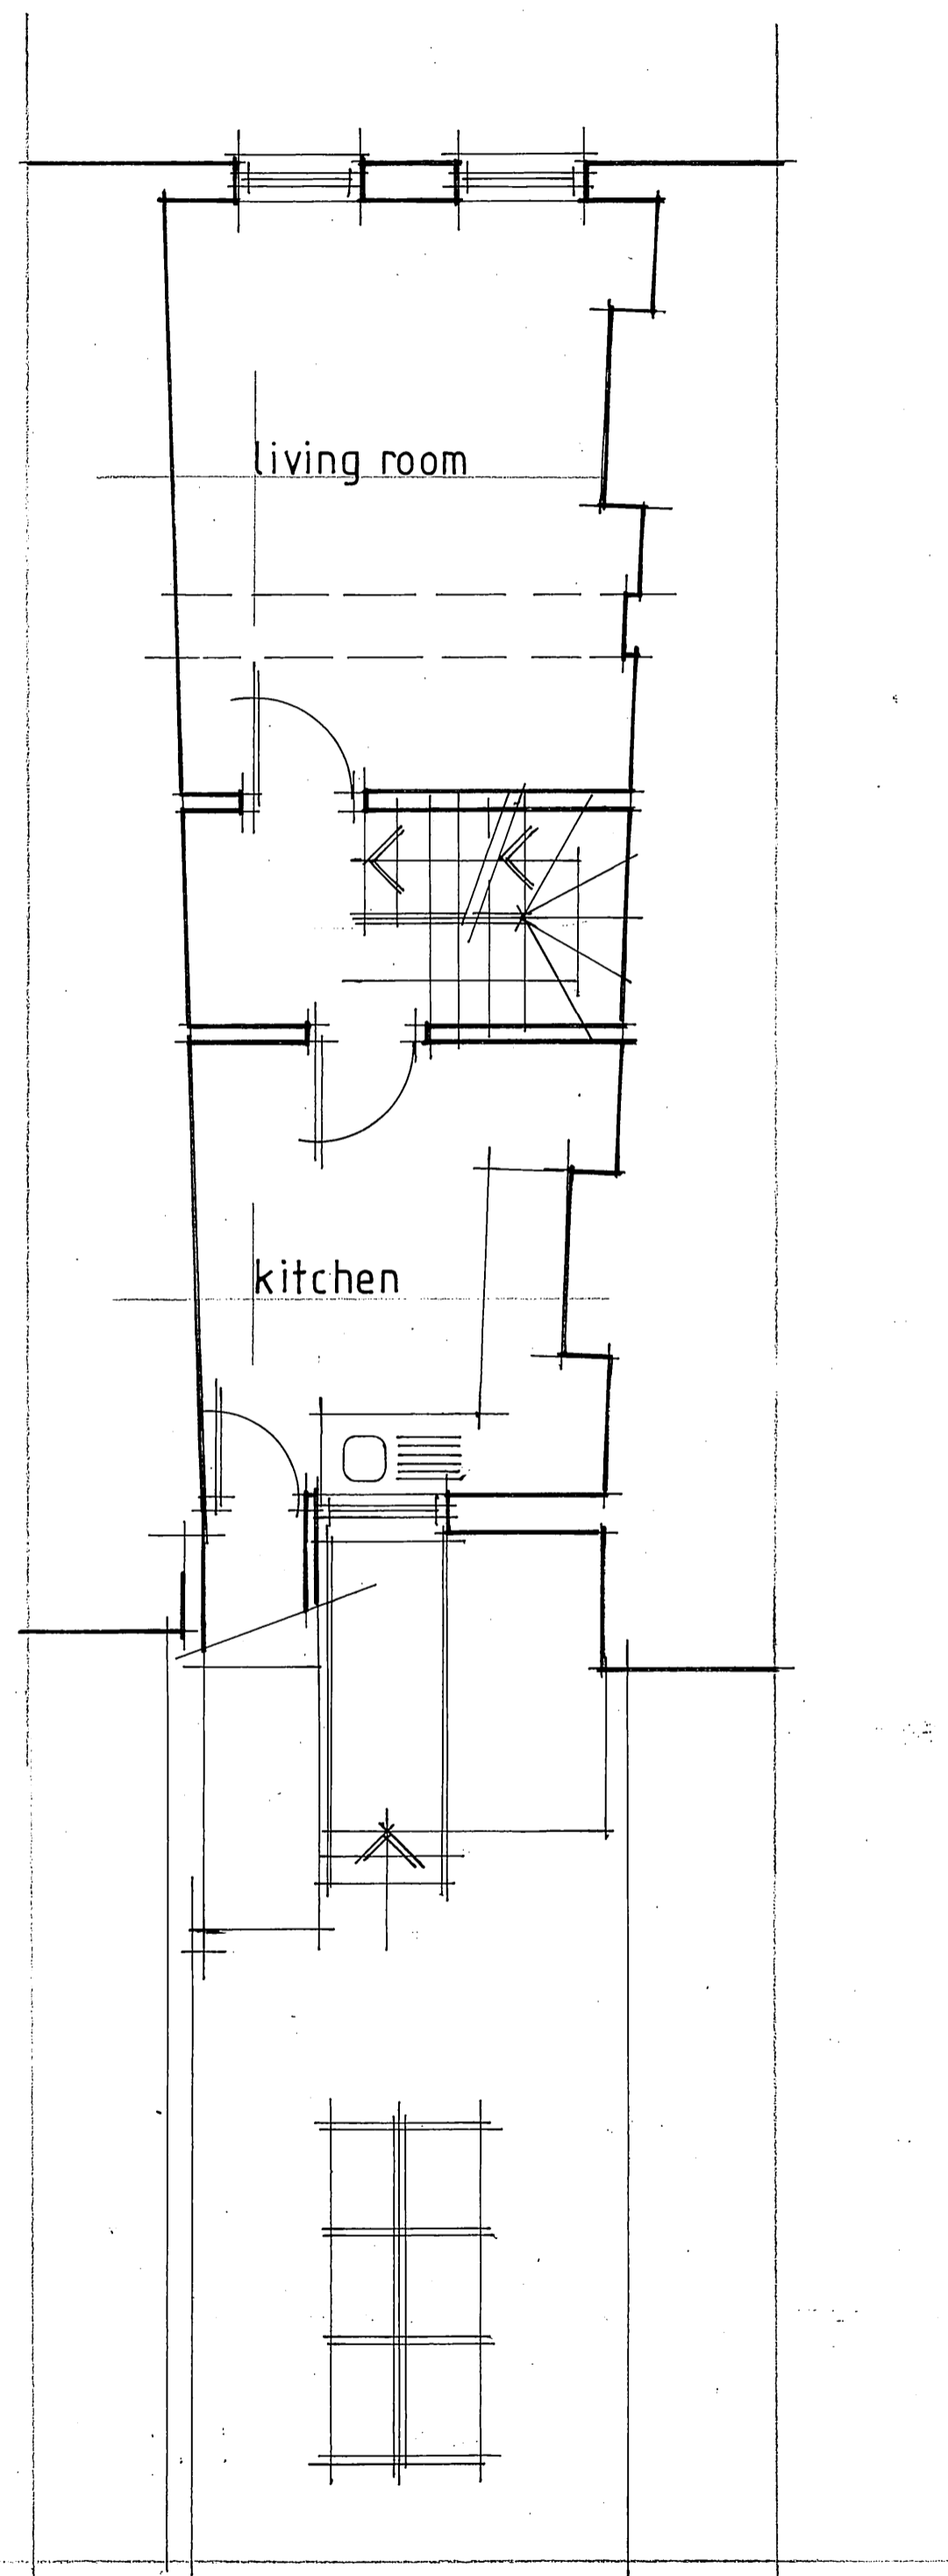

FIRST FLOOR PLAN

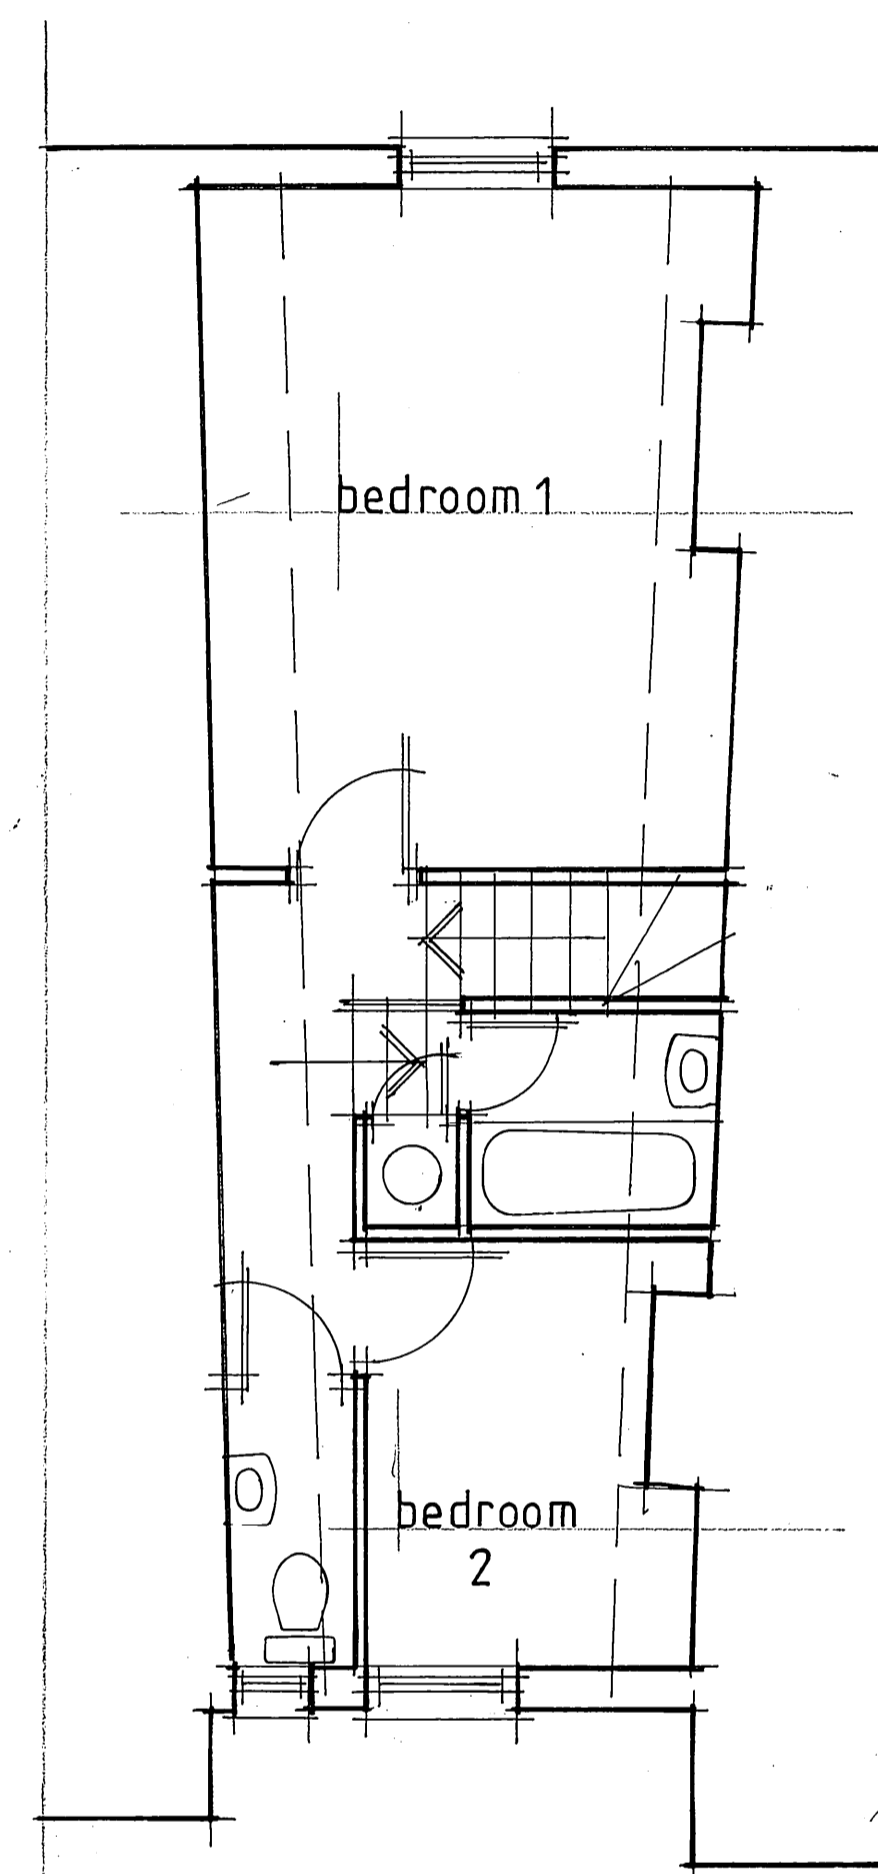

SECOND FLOOR PLAN

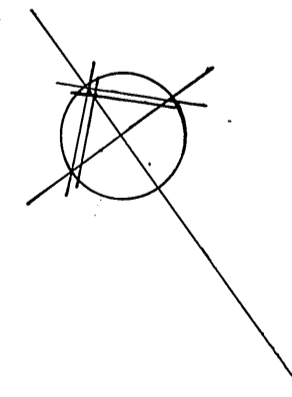

DESCRIPTION	DATE	REV


DAVID F. EWINS RIBA
 ARCHITECT
31 BOSTON GARDENS
 BRENTFORD
 MIDDLESEX TW8 9LS
 OFFICE: 020 8560 7934
 MOBILE: 07814 727674

CLIENT

JOB
**10 KING STREET
 RICHMOND**

DRAWING TITLE
**AS EXISTING
 floor plans**

DATE: <u>10/2010</u>	DRAWN: <u>[Signature]</u>
SCALE: <u>1:50 @ AS SHOWN</u>	

JOB No	DRAWING No	REVISION
640	02	