
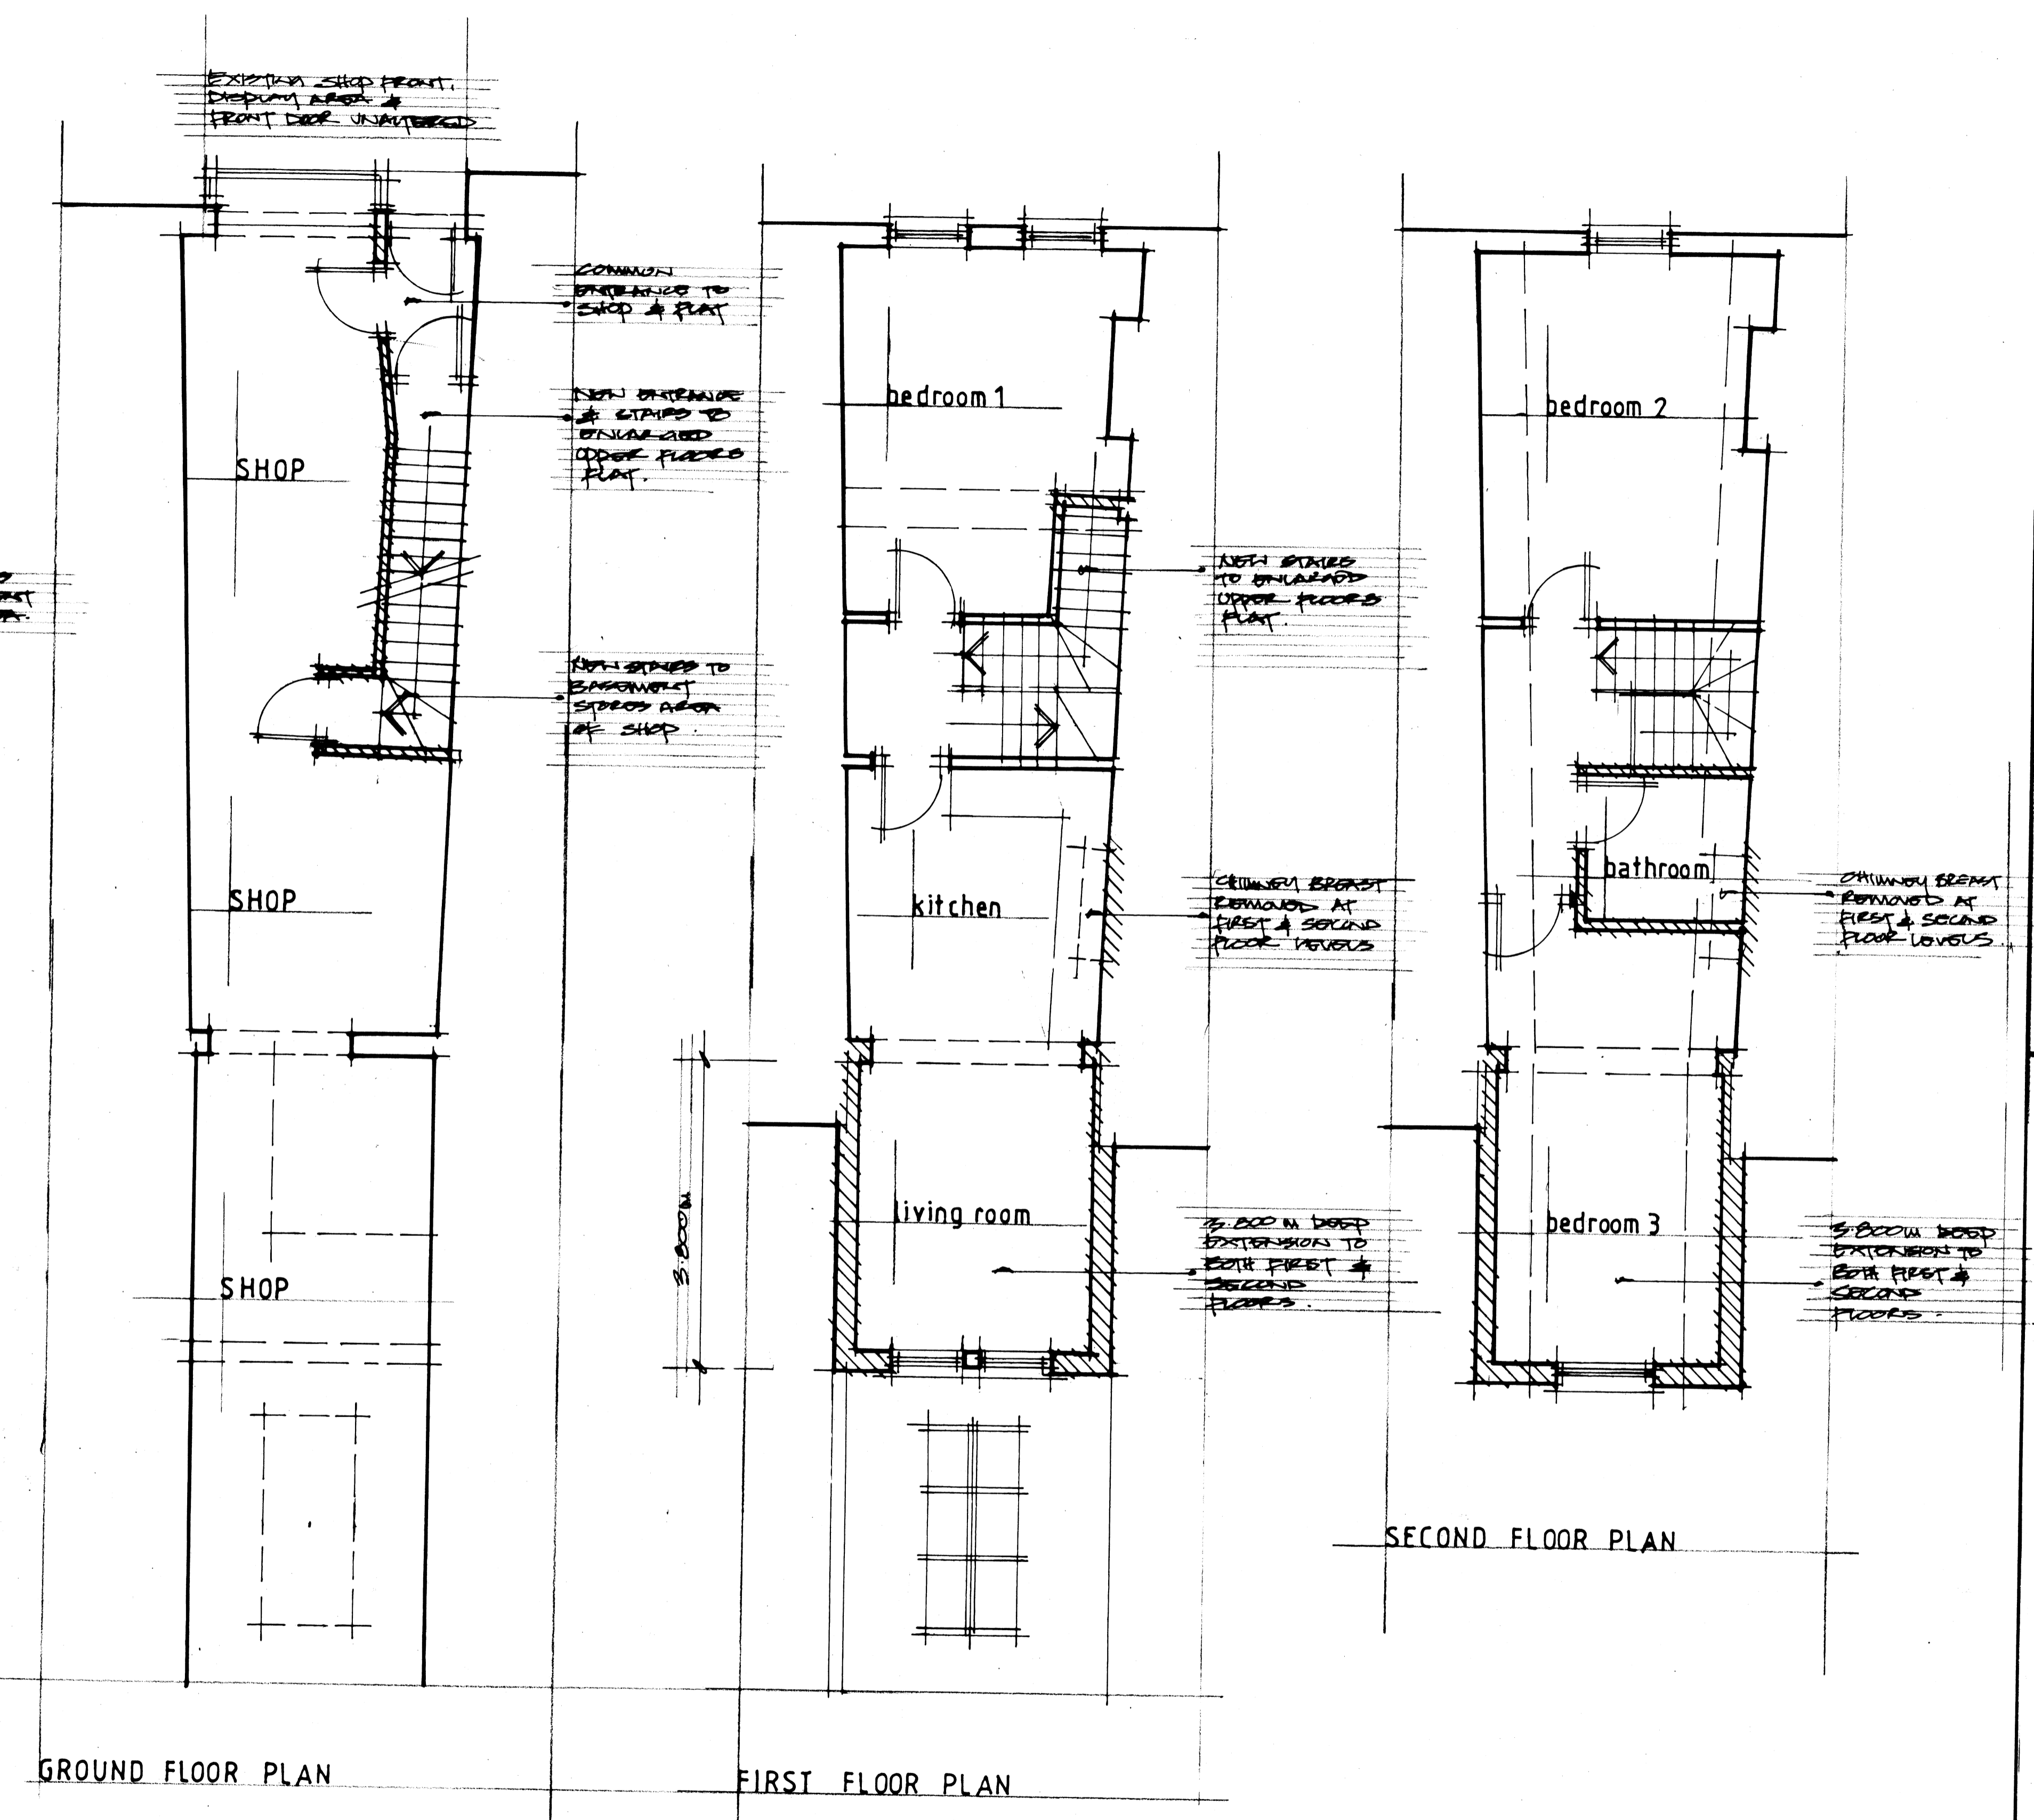
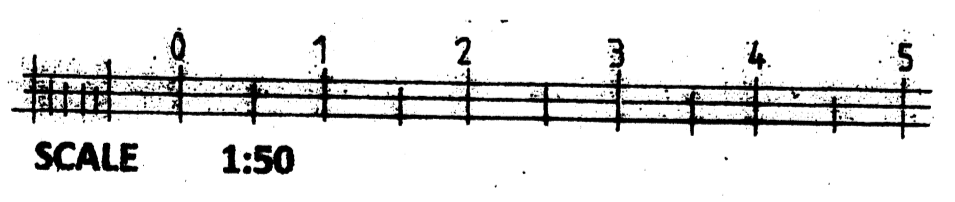


BASEMENT

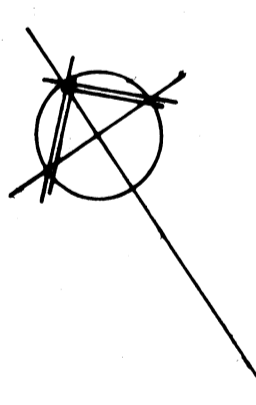

GROUND FLOOR PLAN

FIRST FLOOR PLAN

SECOND FLOOR PLAN

DESCRIPTION	DATE	REV

DAVID F. EWINS RIBA
ARCHITECT

11 BOSTON GARDENS
BRENTFORD
MIDDLESEX TW9 9LS
CH. TEL: 020 8660 7934
MOBILE: 07884 727674

CLIENT

JOB
10 KING STREET
RICHMOND

DRAWING TITLE
AS PROPOSED
floor plans

DATE 10/05/2021	DRAWN DE
SCALE 1/50 @ A1 5/16	

JOB No 640	DRAWING No 111	REVISION
---------------	-------------------	----------