


GROUND FLOOR




FIRST FLOOR

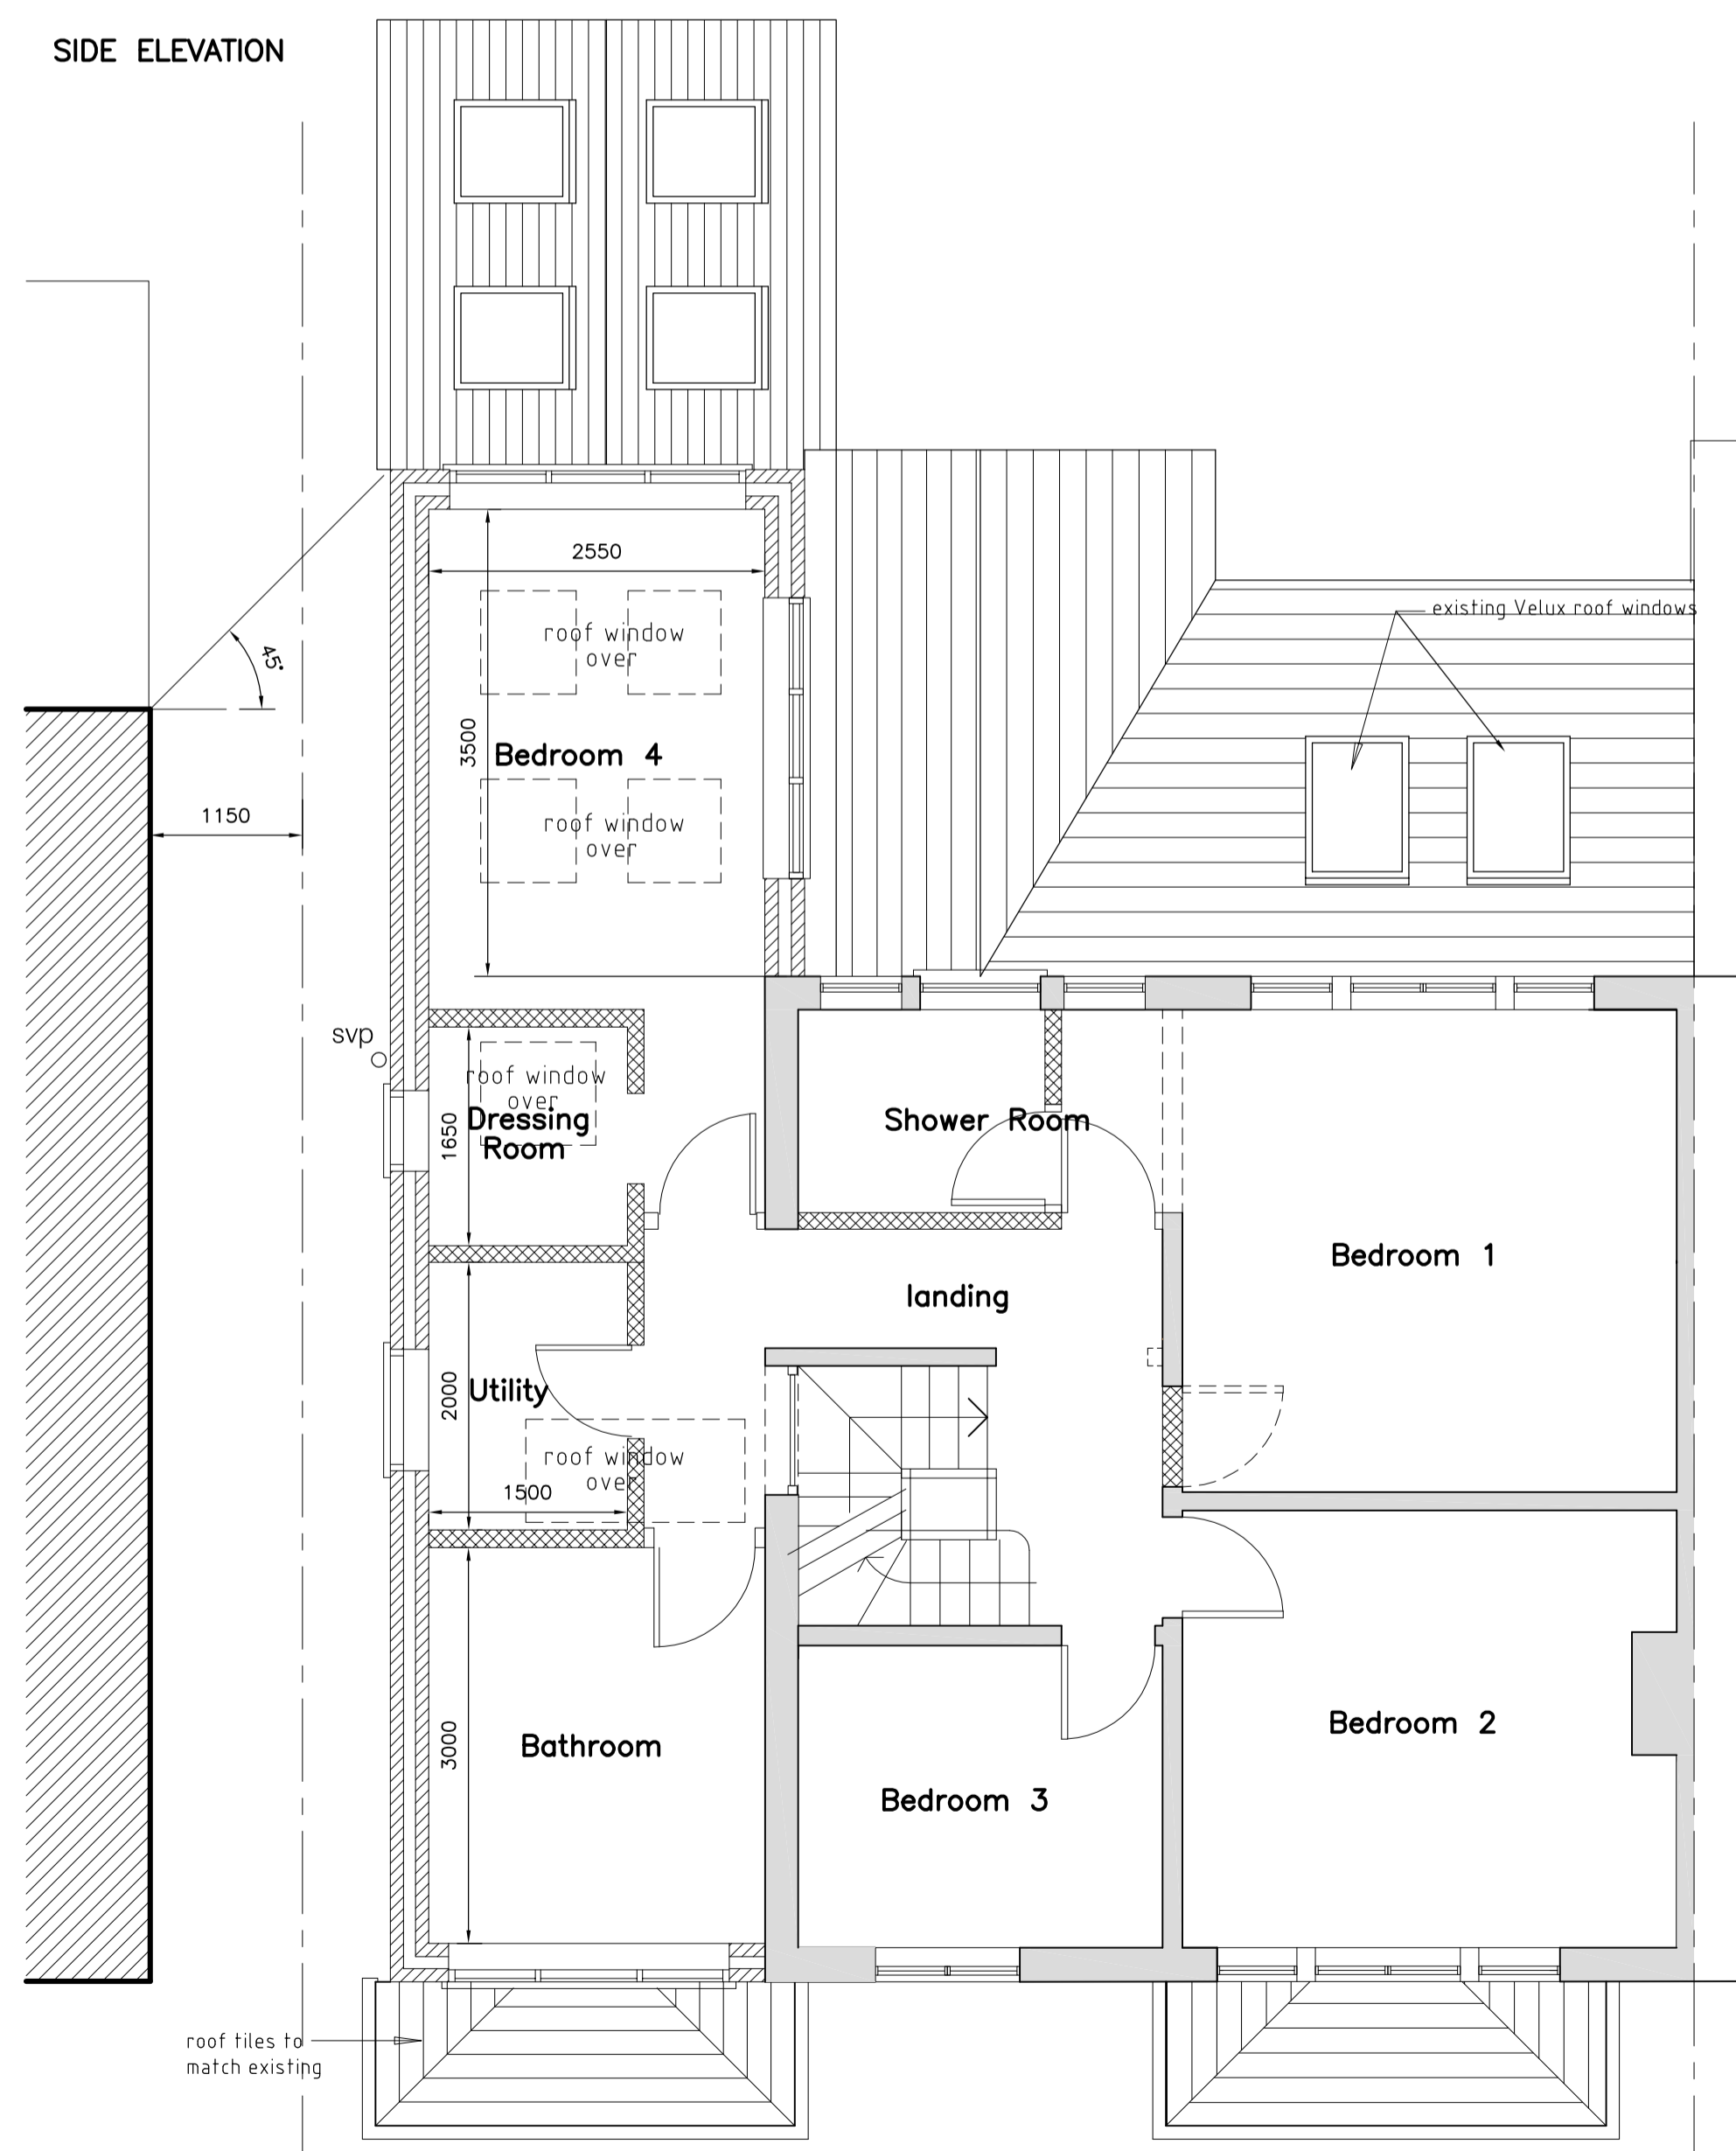

SIDE ELEVATION

REAR ELEVATION

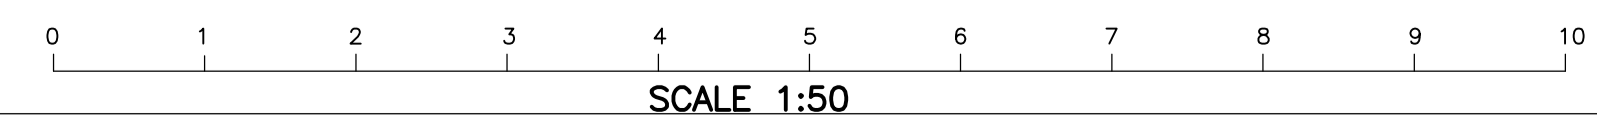

Rev	Description	Date
Project		
TWO STOREY SIDE TO REAR EXTENSION 19 COURTLANDS AVENUE LONDON TW12 3NS		
Drawing		
PROPOSED PLANS & ELEVATIONS		
Drawn	KDA	Checked
Scale	1:50@A1	Date OCT '12
Stage	Dr. No.	Rev
19CA/P100		