



FIRST FLOOR PLAN AS EXISTING scale 1:100

 

PROJECT LOCATION	CORNERWAYS, BUTE AVENUE PETERSHAM, RICHMOND, SURREY TW10 7AX	ISSUE PURPOSE PLANNING APPLICATION	DRAWING BY MN	DRAWING NO CW23 PA 012
PROJECT	GROUND FLOOR AND ROOF EXTENSION	DRAWING TITLE FIRST FLOOR PLAN AS EXISTING	SCALE 1:100 / A3	DATE JAN 2022

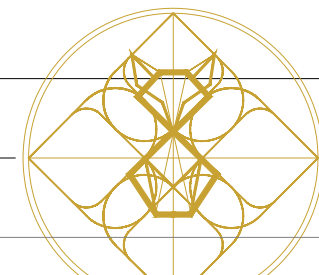

8VSTUDIO
ARCHITECTURE
8vstudio@gmail.com
07972 197888
LILACS MARDEN ROAD
STAPLEHURST TN12 0PE