


FIRST FLOOR PLAN AS PROPOSED scale 1:100

 

PROJECT LOCATION
**CORNERWAYS, BUTE AVENUE
 PETERSHAM, RICHMOND, SURREY TW10 7AX**

ISSUE PURPOSE
PLANNING APPLICATION

DRAWING BY
MN


DRAWING NO
CW23 PA 022

PROJECT
ROOF EXTENSION

DRAWING TITLE
**FIRST FLOOR PLAN
 AS PROPOSED**

SCALE
1:100 / A3

DATE
JAN 2022

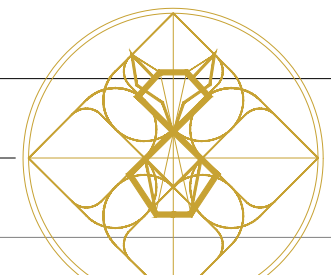

8VSTUDIO
 ARCHITECTURE

8vstudio@gmail.com
 07972 197888

LILACS MARDEN ROAD
 STAPLEHURST TN12 0PE