




FRONT ELEVATION

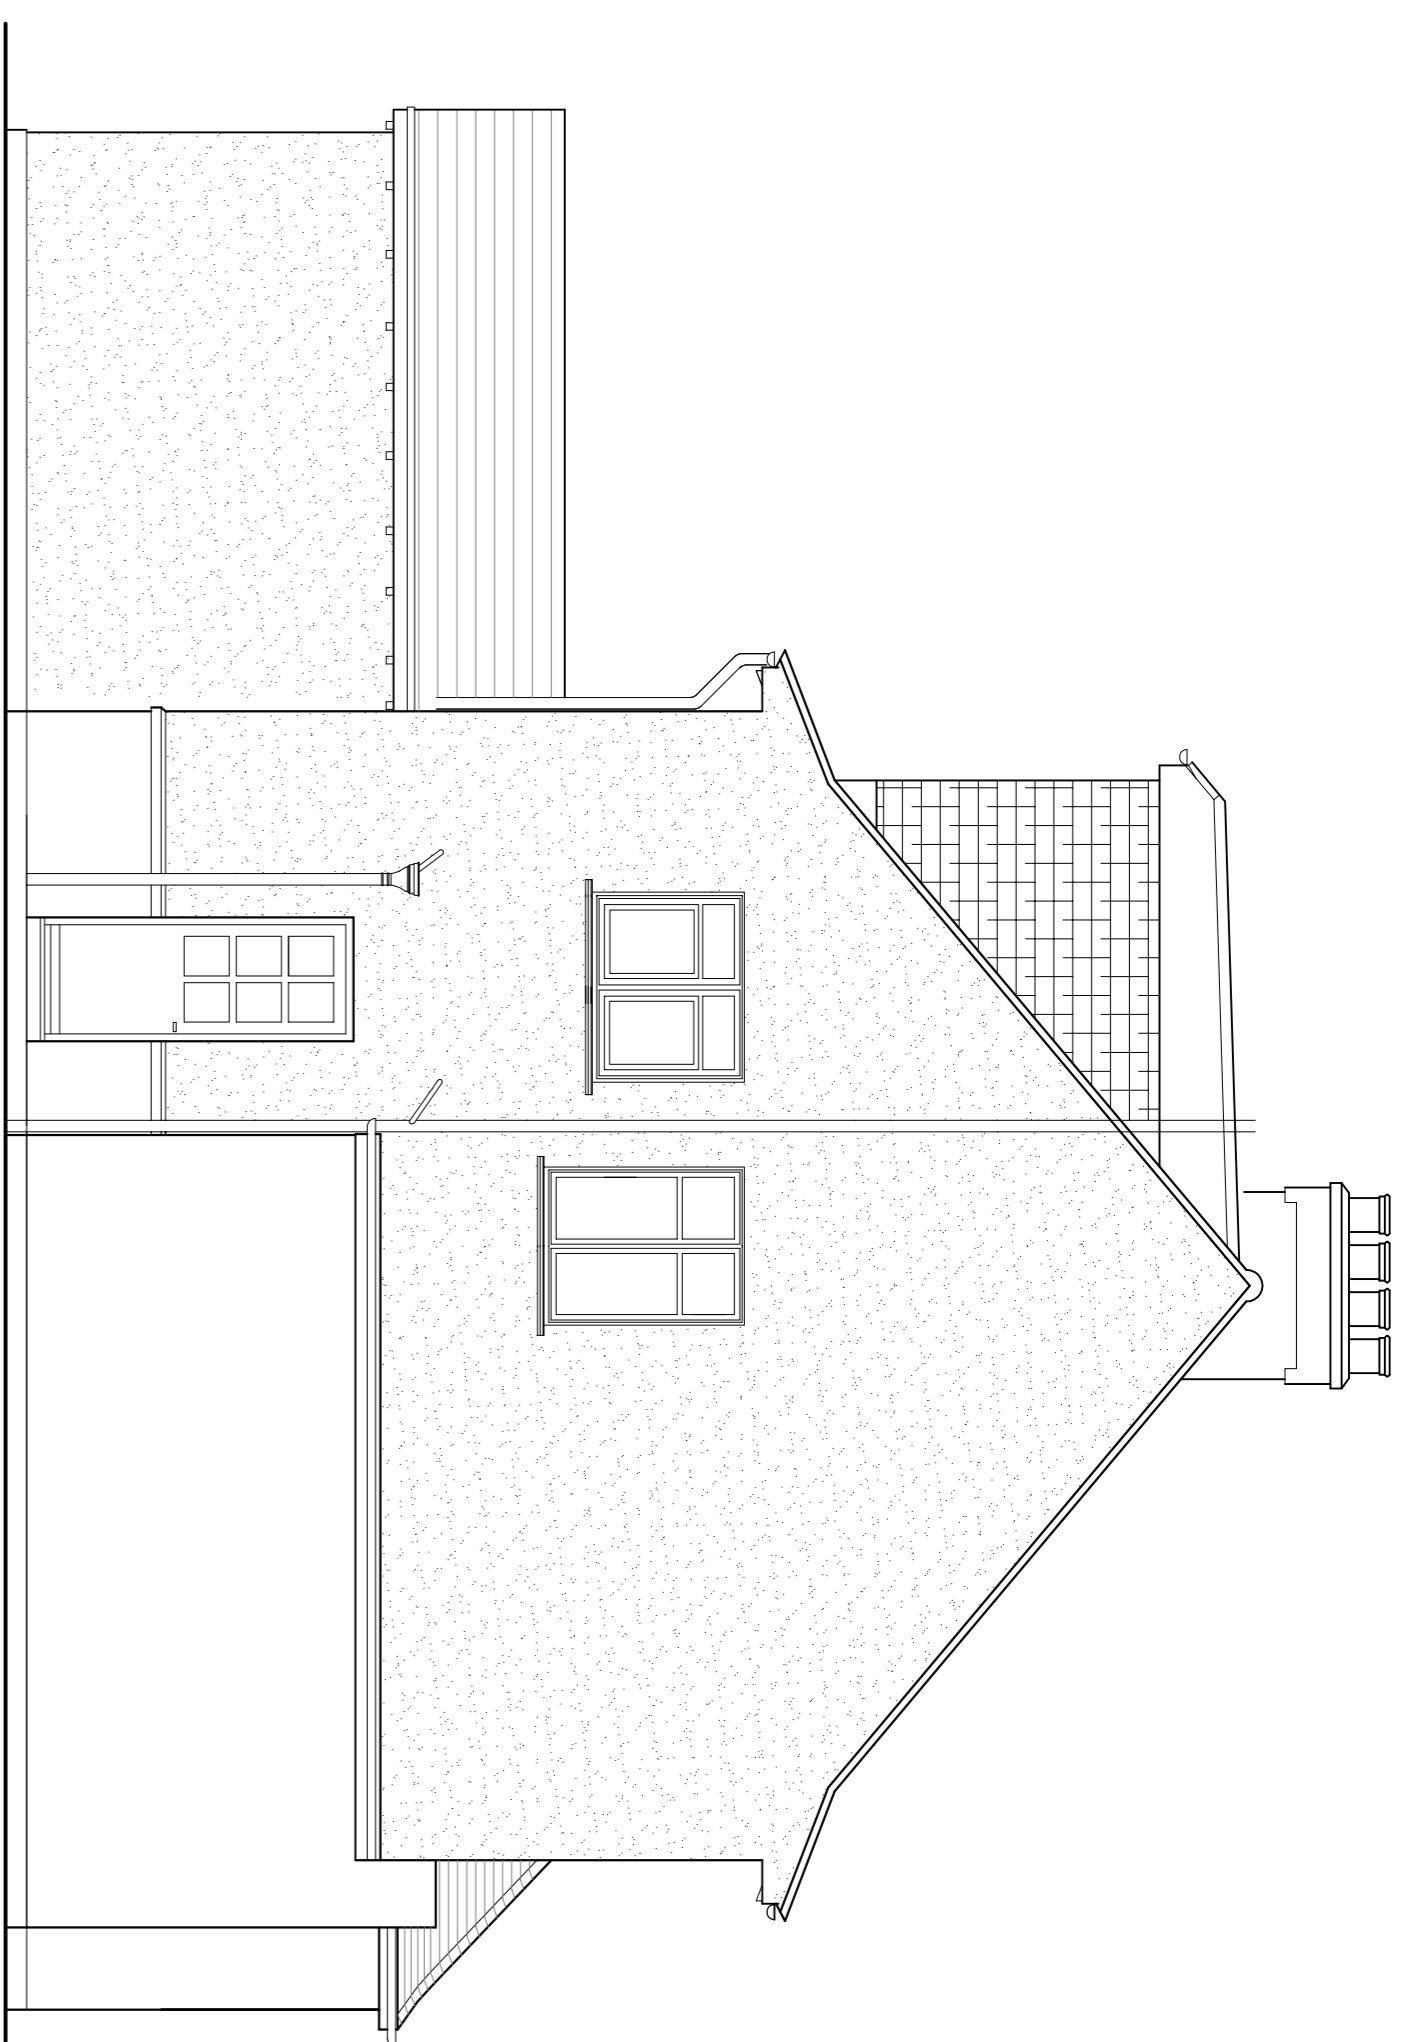


SIDE ELEVATION

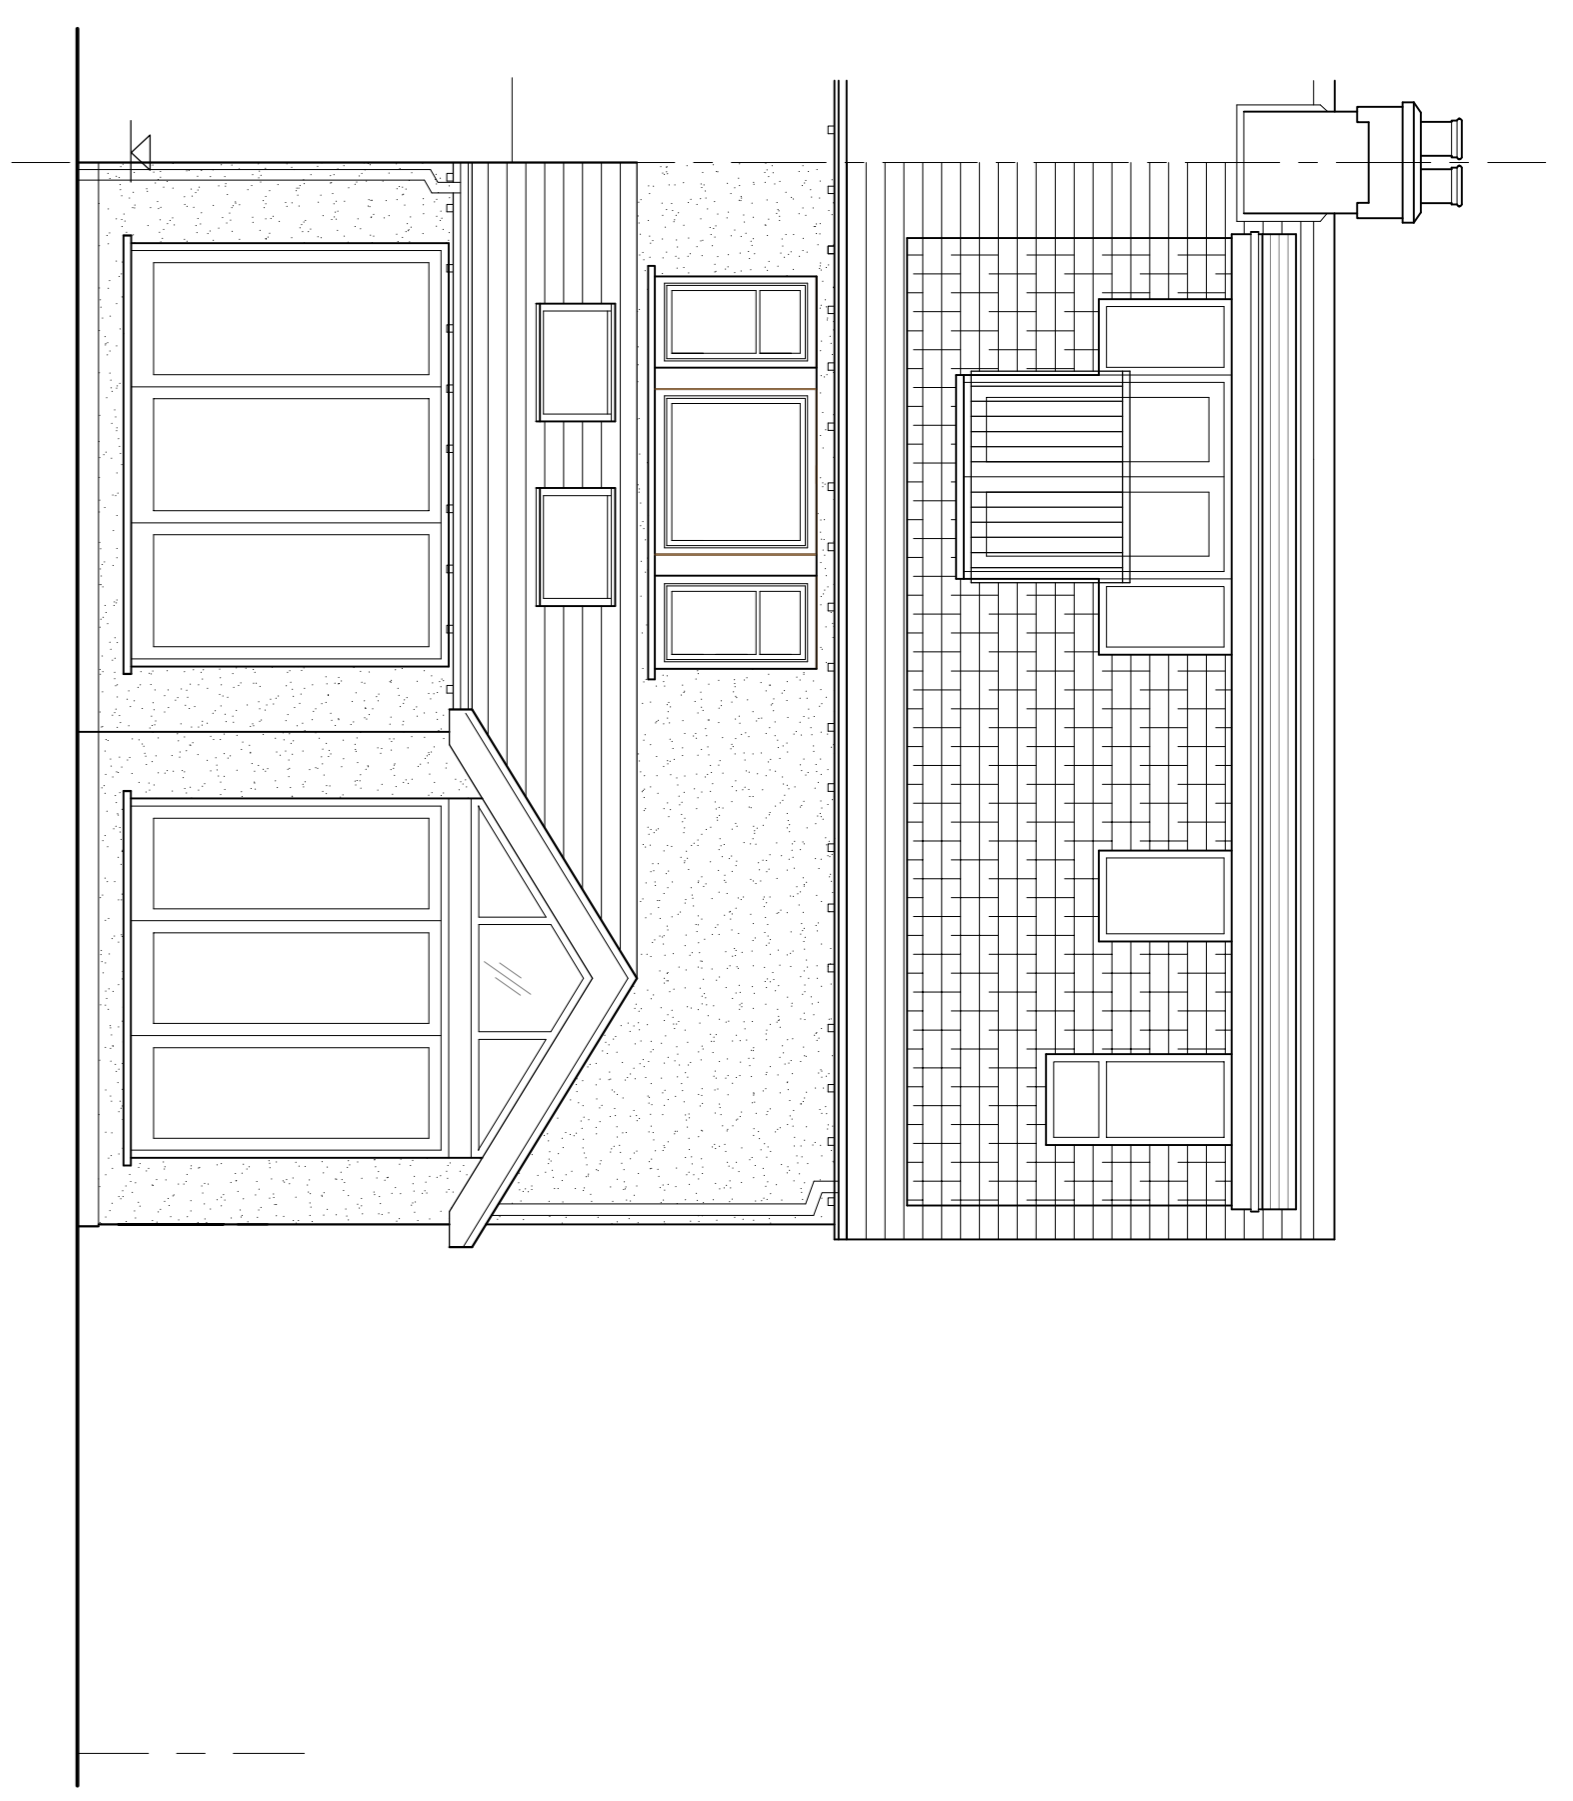


REAR ELEVATION

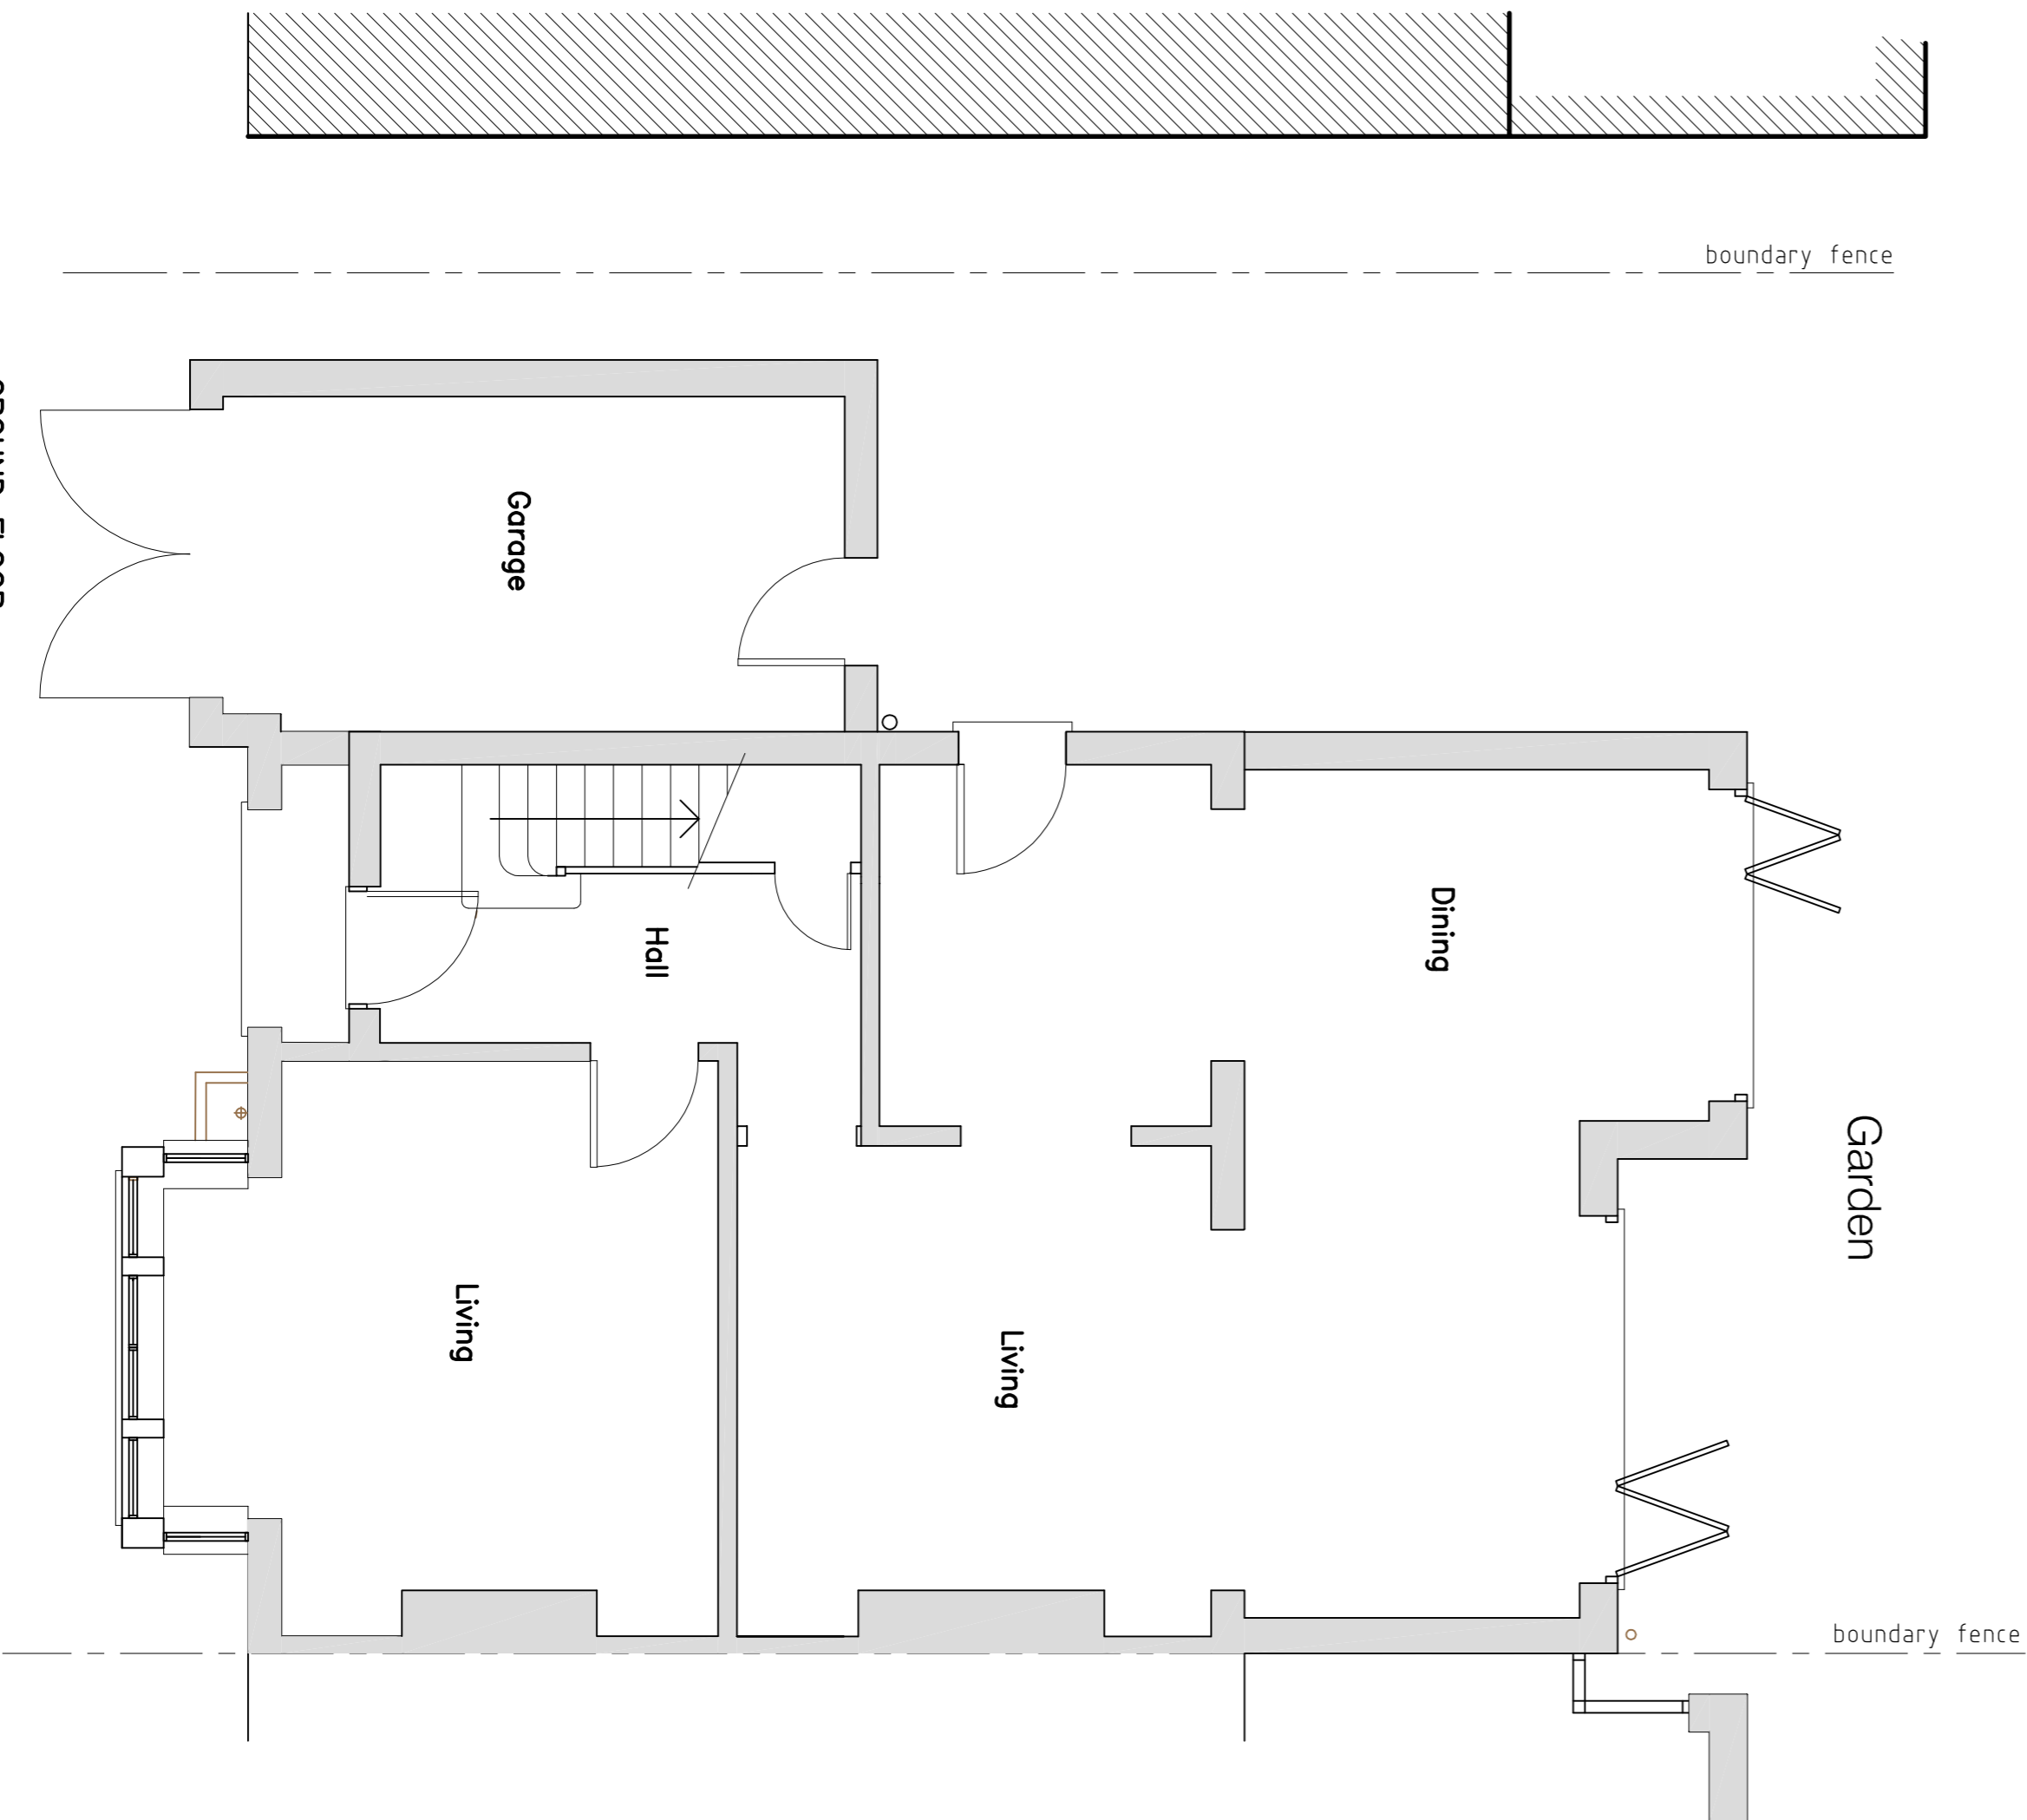


GROUND FLOOR

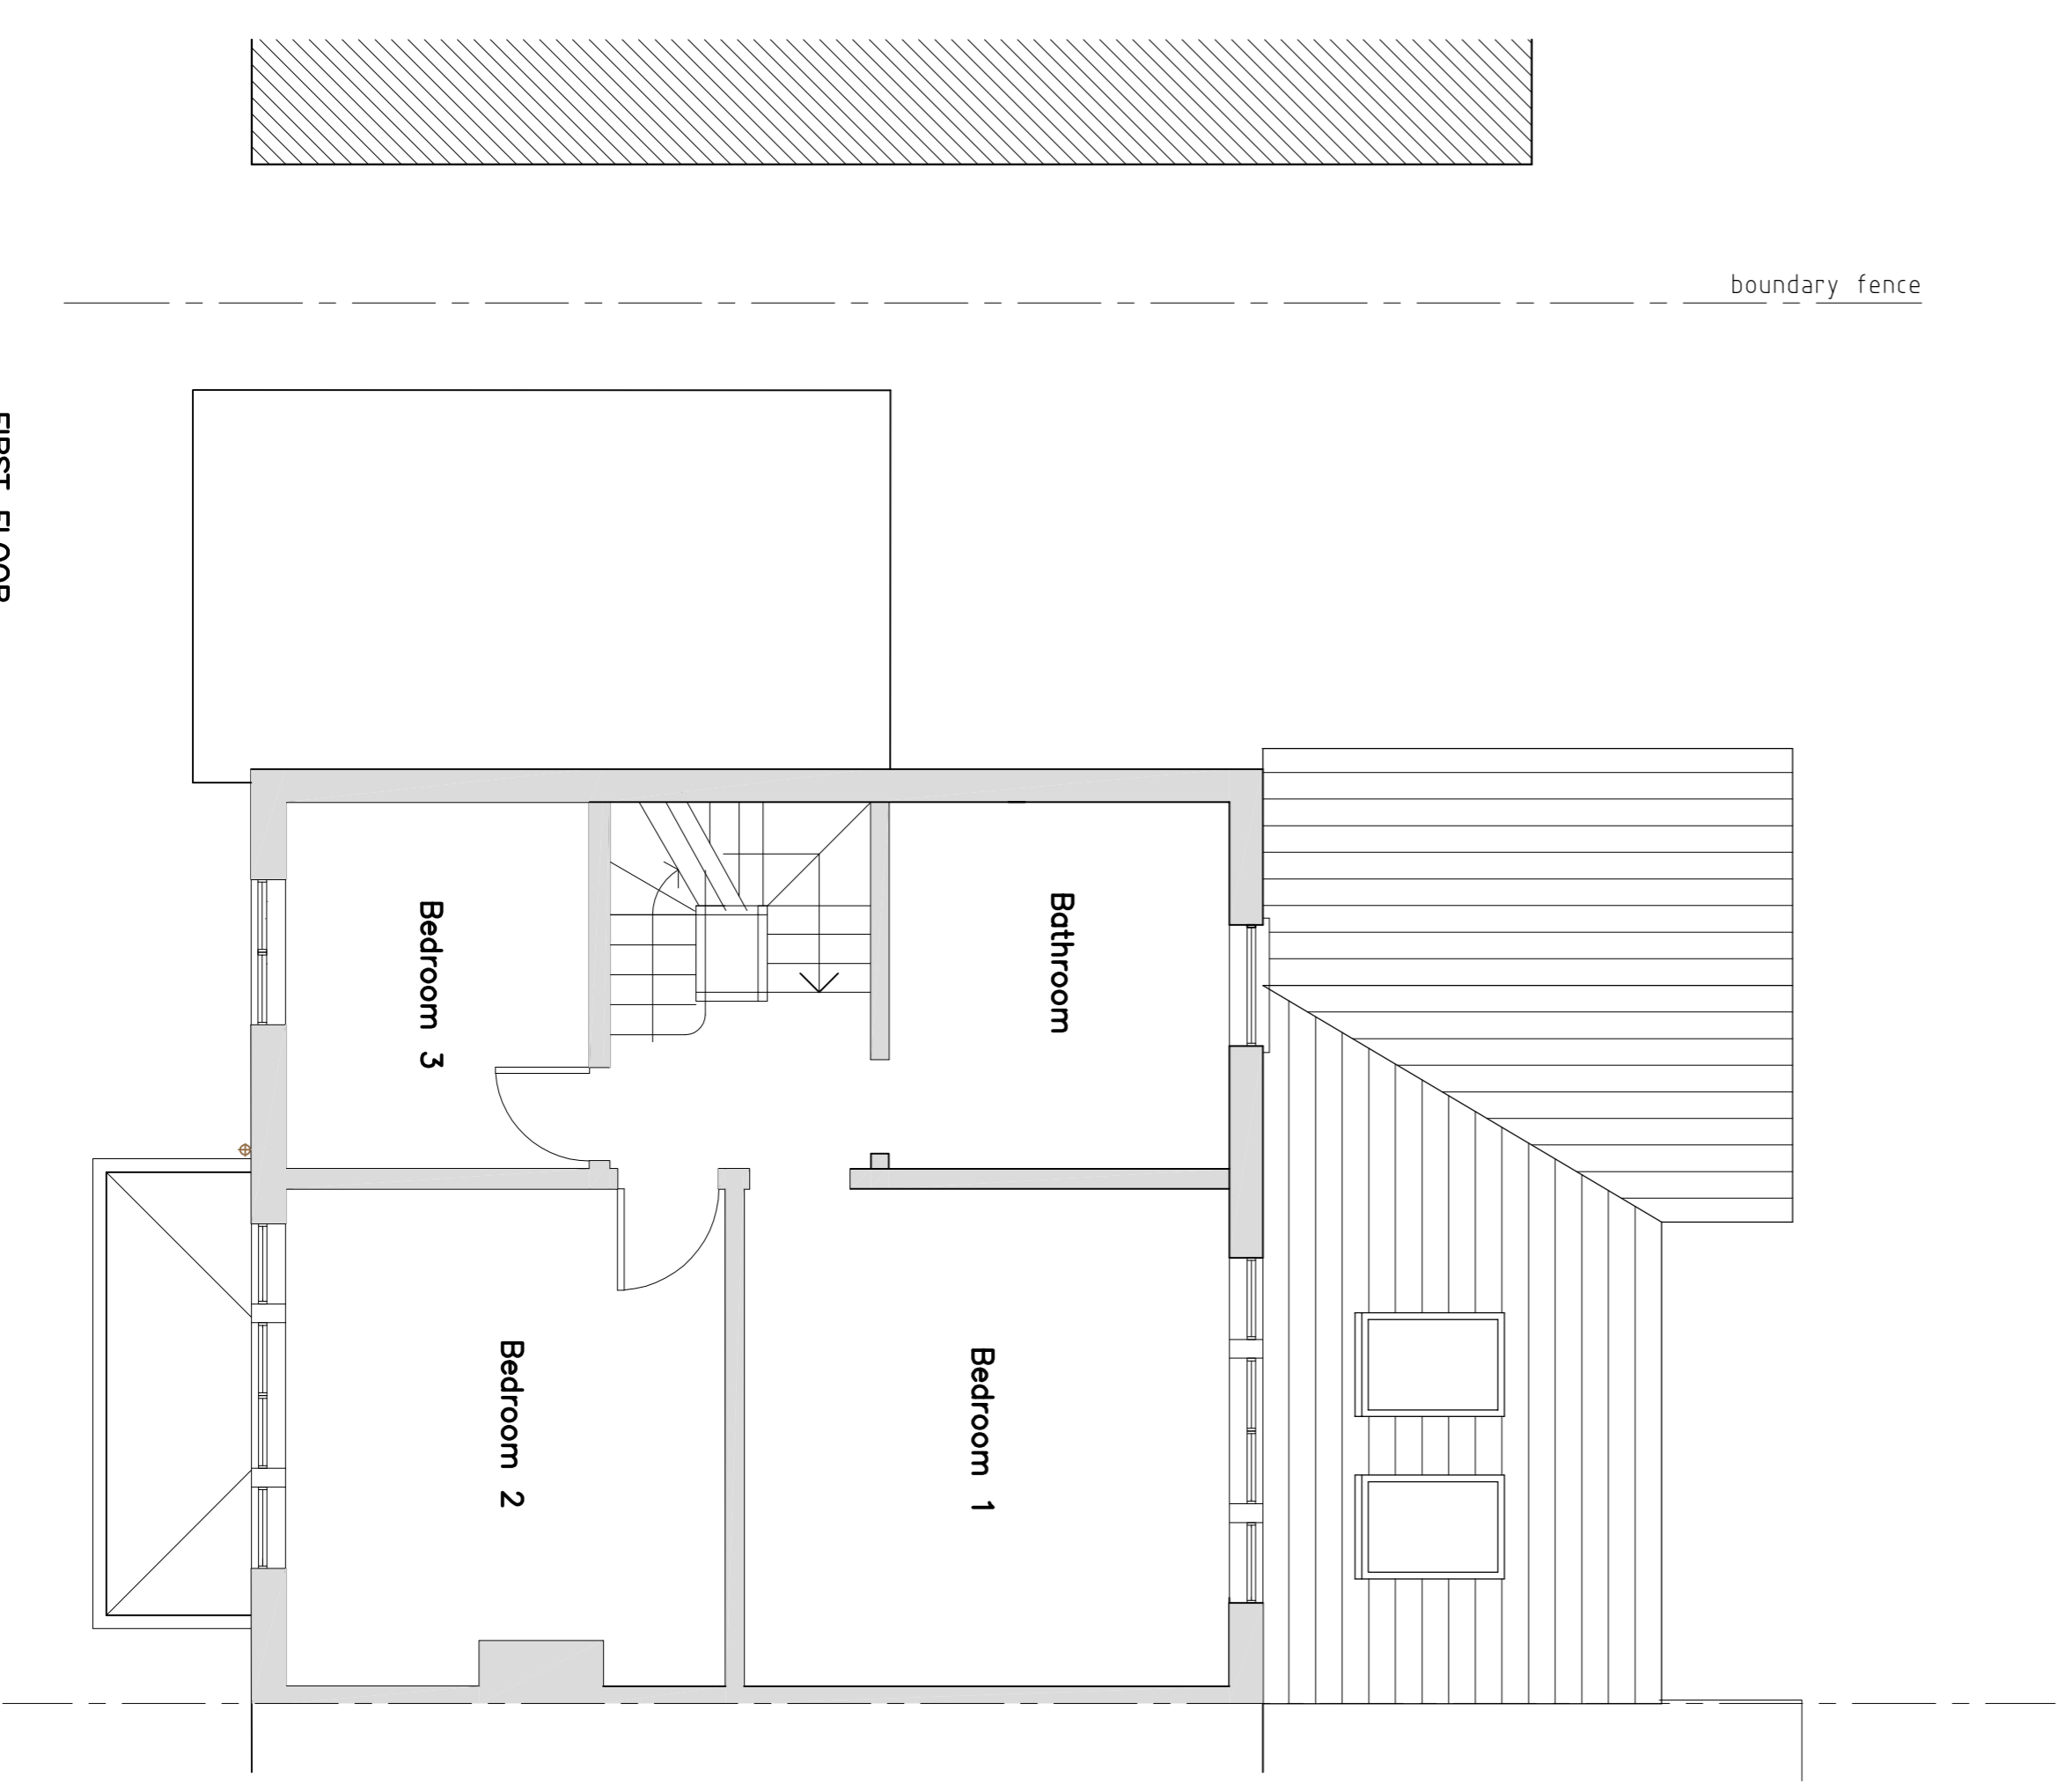

FIRST FLOOR

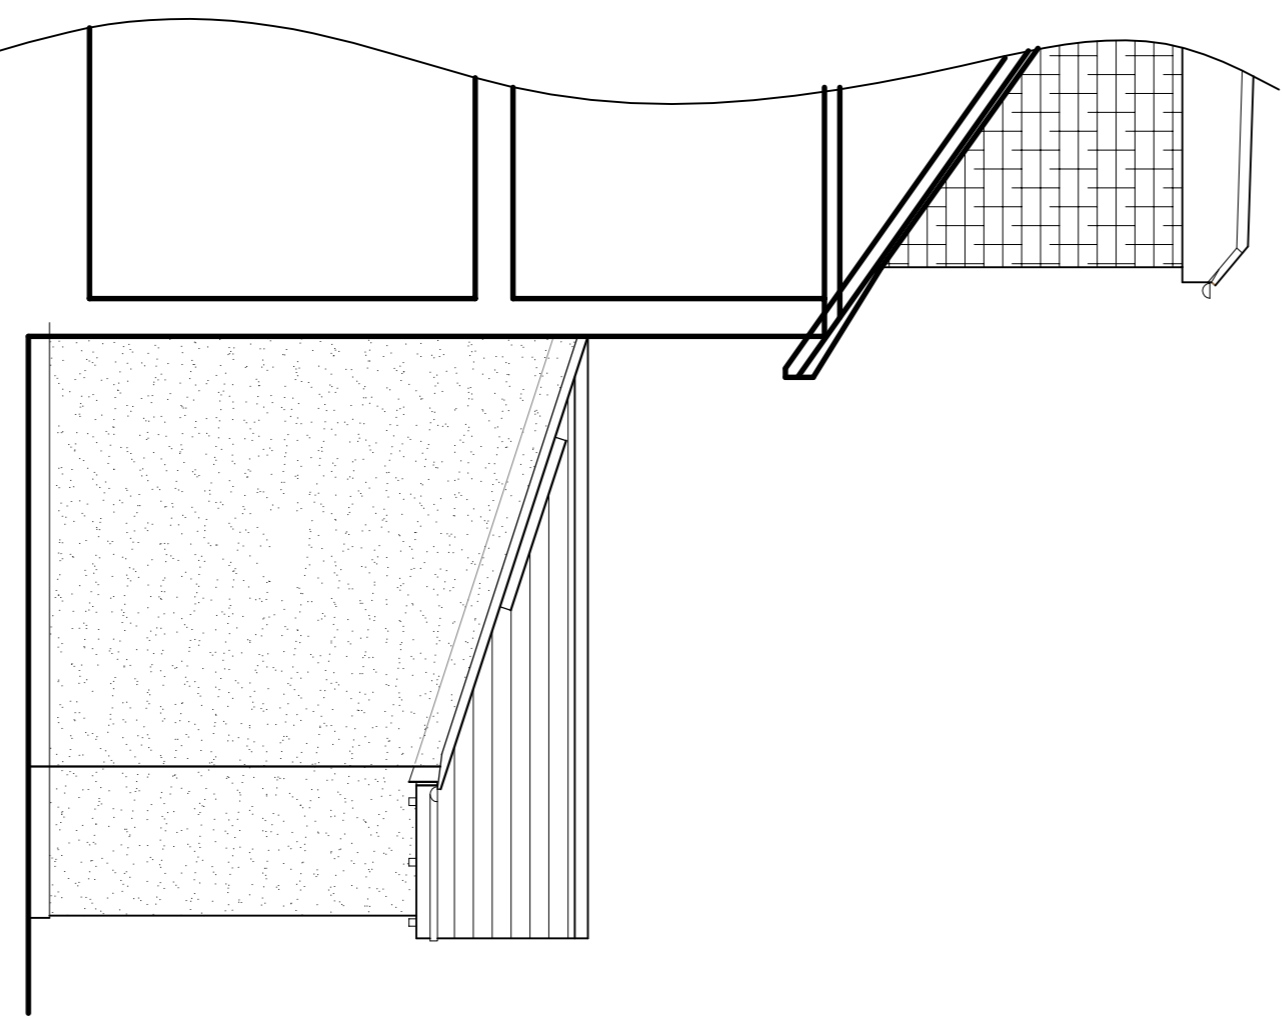

SIDE ELEVATION

 

Rev	Description	Date

Project  
**TWO STOREY SIDE TO REAR EXTENSION**  
 19 COURTLANDS AVENUE  
 LONDON  
 TW12 3NS

Drawing  
**EXISTING PLANS & ELEVATIONS**

Drawn	KDA	Checked	
Scale	1:50&A1	Date	OCT '11
Stage	Drp. No.	19CA/P01	Rev