
 
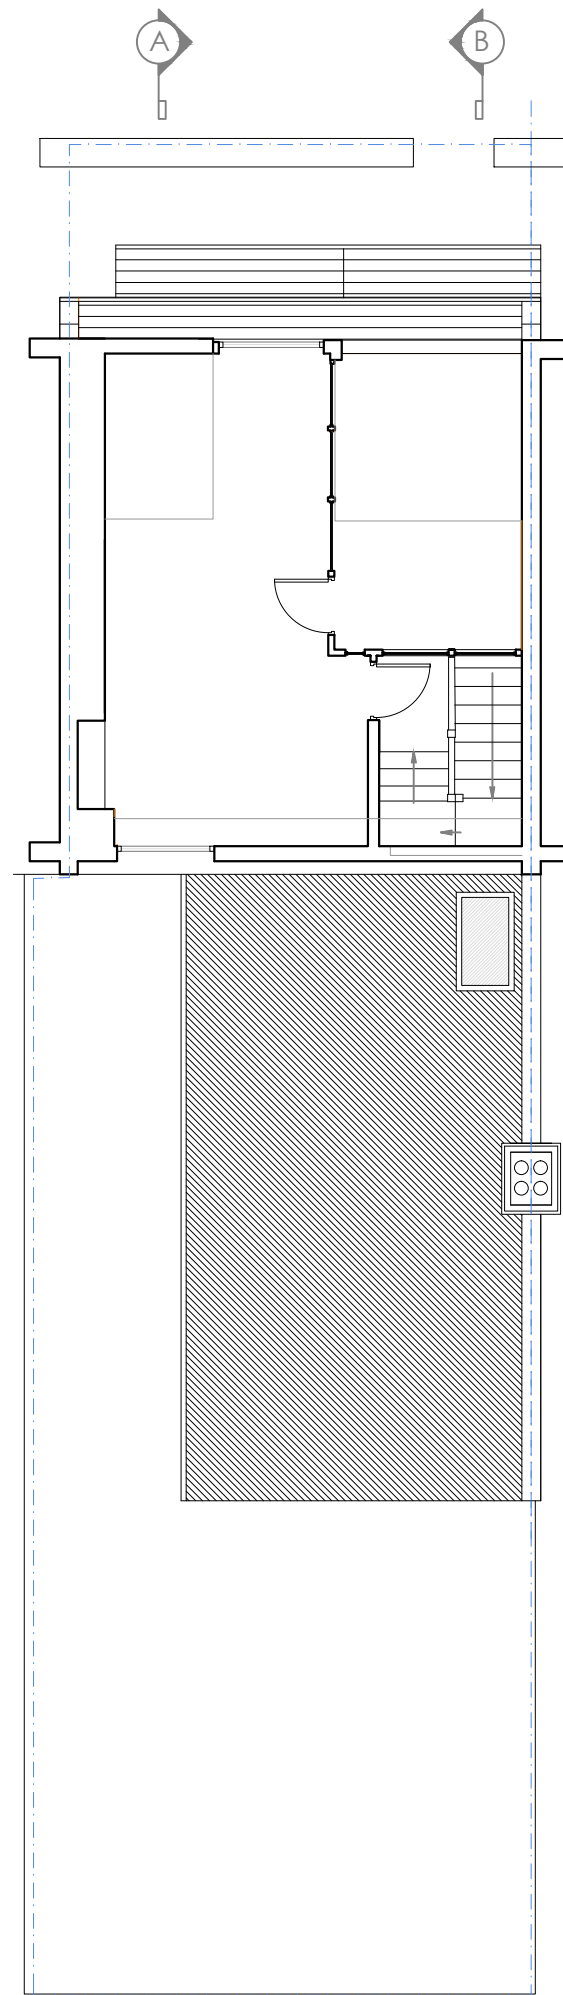
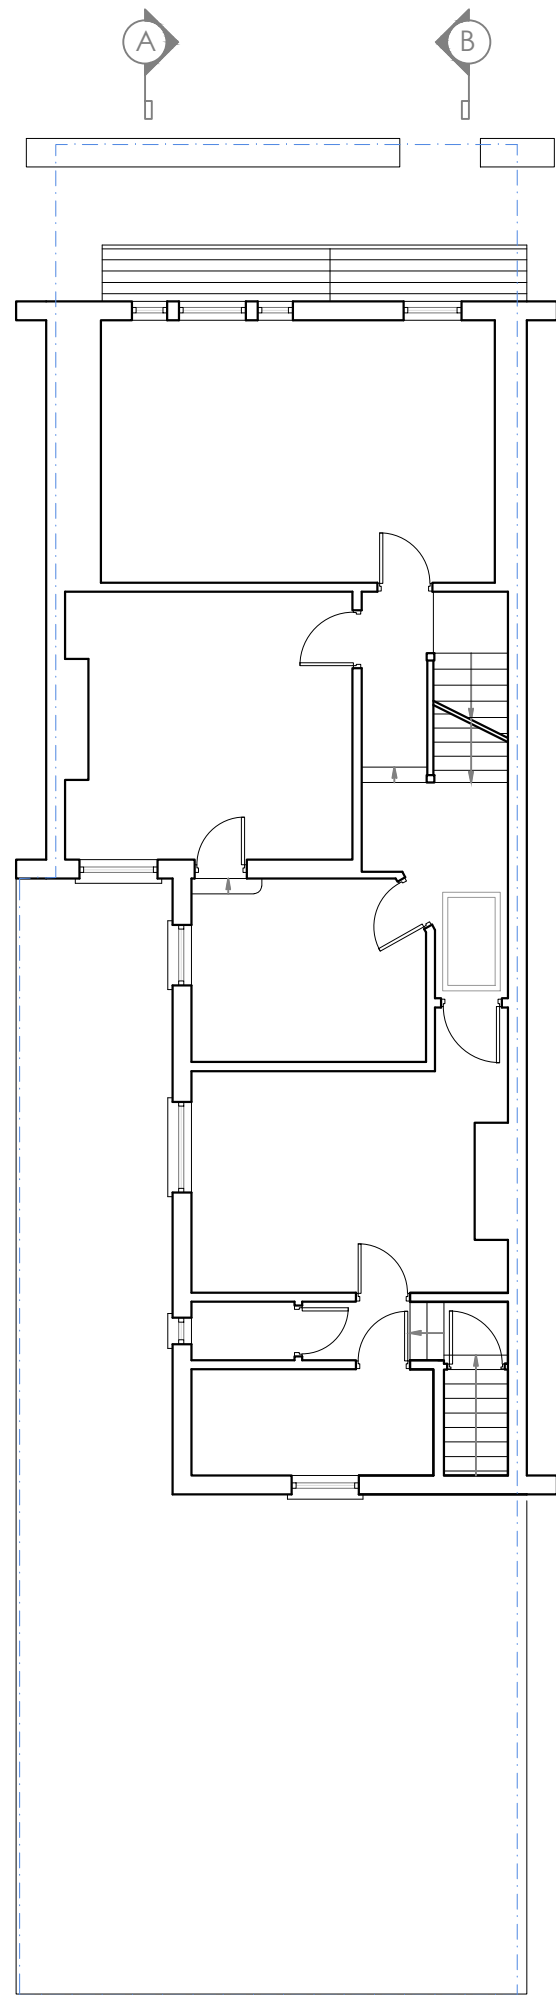


Dimensions to be verified on site. Only figured dimensions to be used and any discrepancies in dimensions are to be reported to the architect. No dimensions are to be scaled from printed drawings. Any areas indicated on this drawing are for guidance only. No responsibility is take for their accuracy.

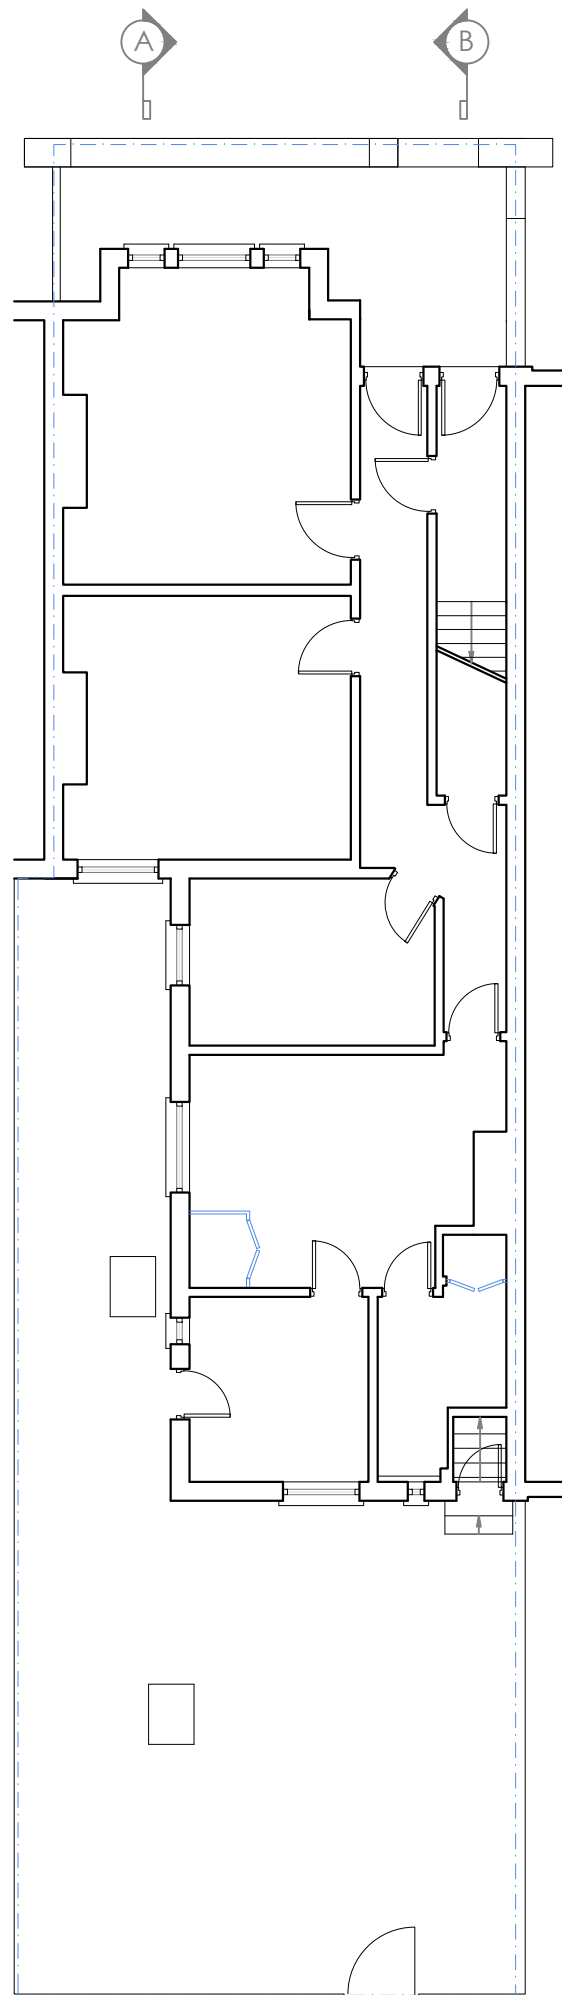

revision. date. amendment.

dRAWArchitecture

www.draw-architecture.co.uk
 info@draw-architecture.co.uk
 020 8874 6749

job: 335 - 337 Lonsdale Road

proj: Renovation

dwg: Floor Plans

dwg. type: Existing

dwg. status: Preliminary

drawn by **JB** checked by **AH** approved by
 scale **1:100** size **A3** date **12/03/21**
 job number **152.0** drawing number **101** revision ----