





SIDE ELEVATION

SIDE ELEVATION 2 ↓

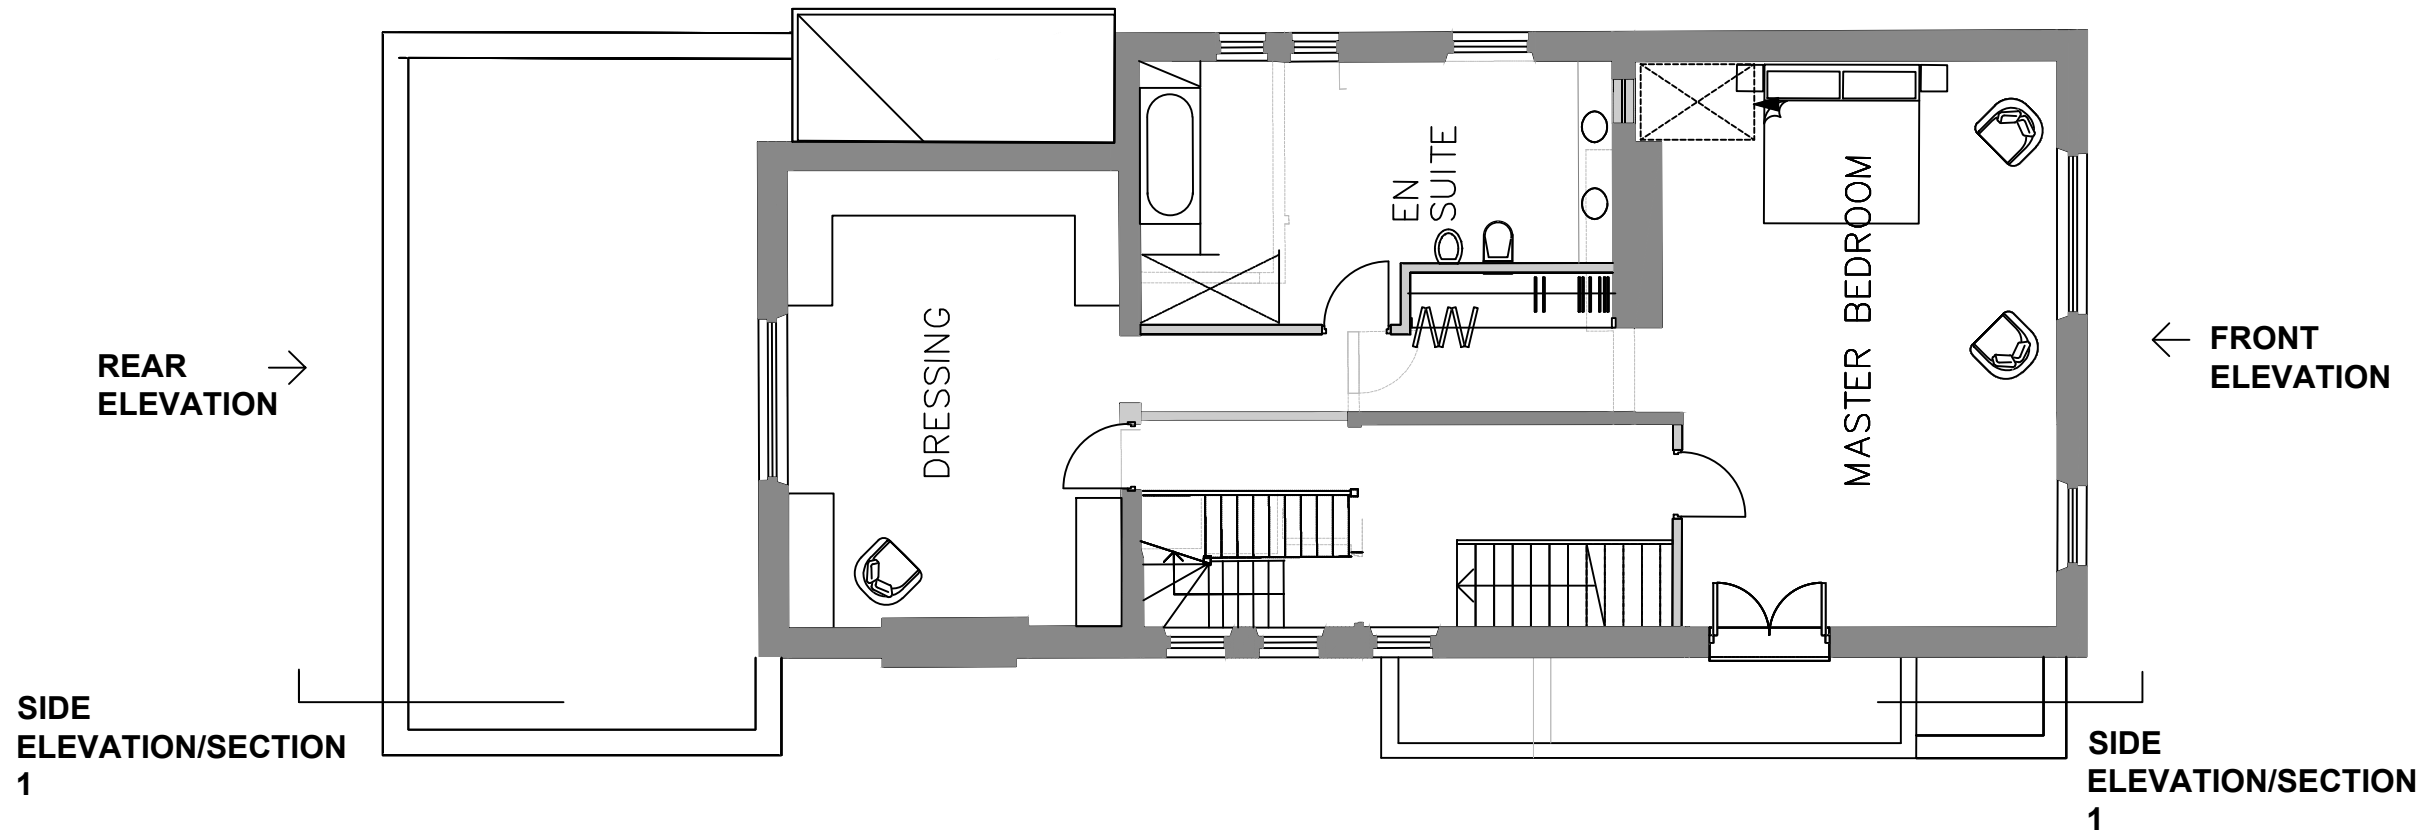

rev	description	date

© Nigel Hartley 2022

 <small>architecture and town planning</small> 33 Trinity Church Road, Barnes, London, SW13 8ET T 0797 3723867 planning@chestnutplanning.co.uk chestnutplanning.co.uk	
client	G LINEKER
project	AIR CONDITIONING UNITS AT BRACKEN VIEW, BARNES
drawing	EXISTING SECOND FLOOR PLAN & SIDE ELEVATION
drawing status	planning
project no	681
scale	1/100 @ A3
drawing no	06
date	JAN 22
rev	