



Boundary line

Boundary line

Scale 1:50 @A3

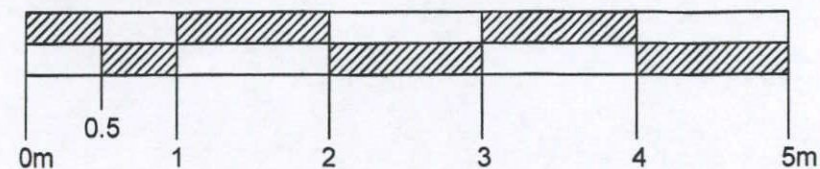

Notes:
 1. For general notes see drawings 1476 - 11.

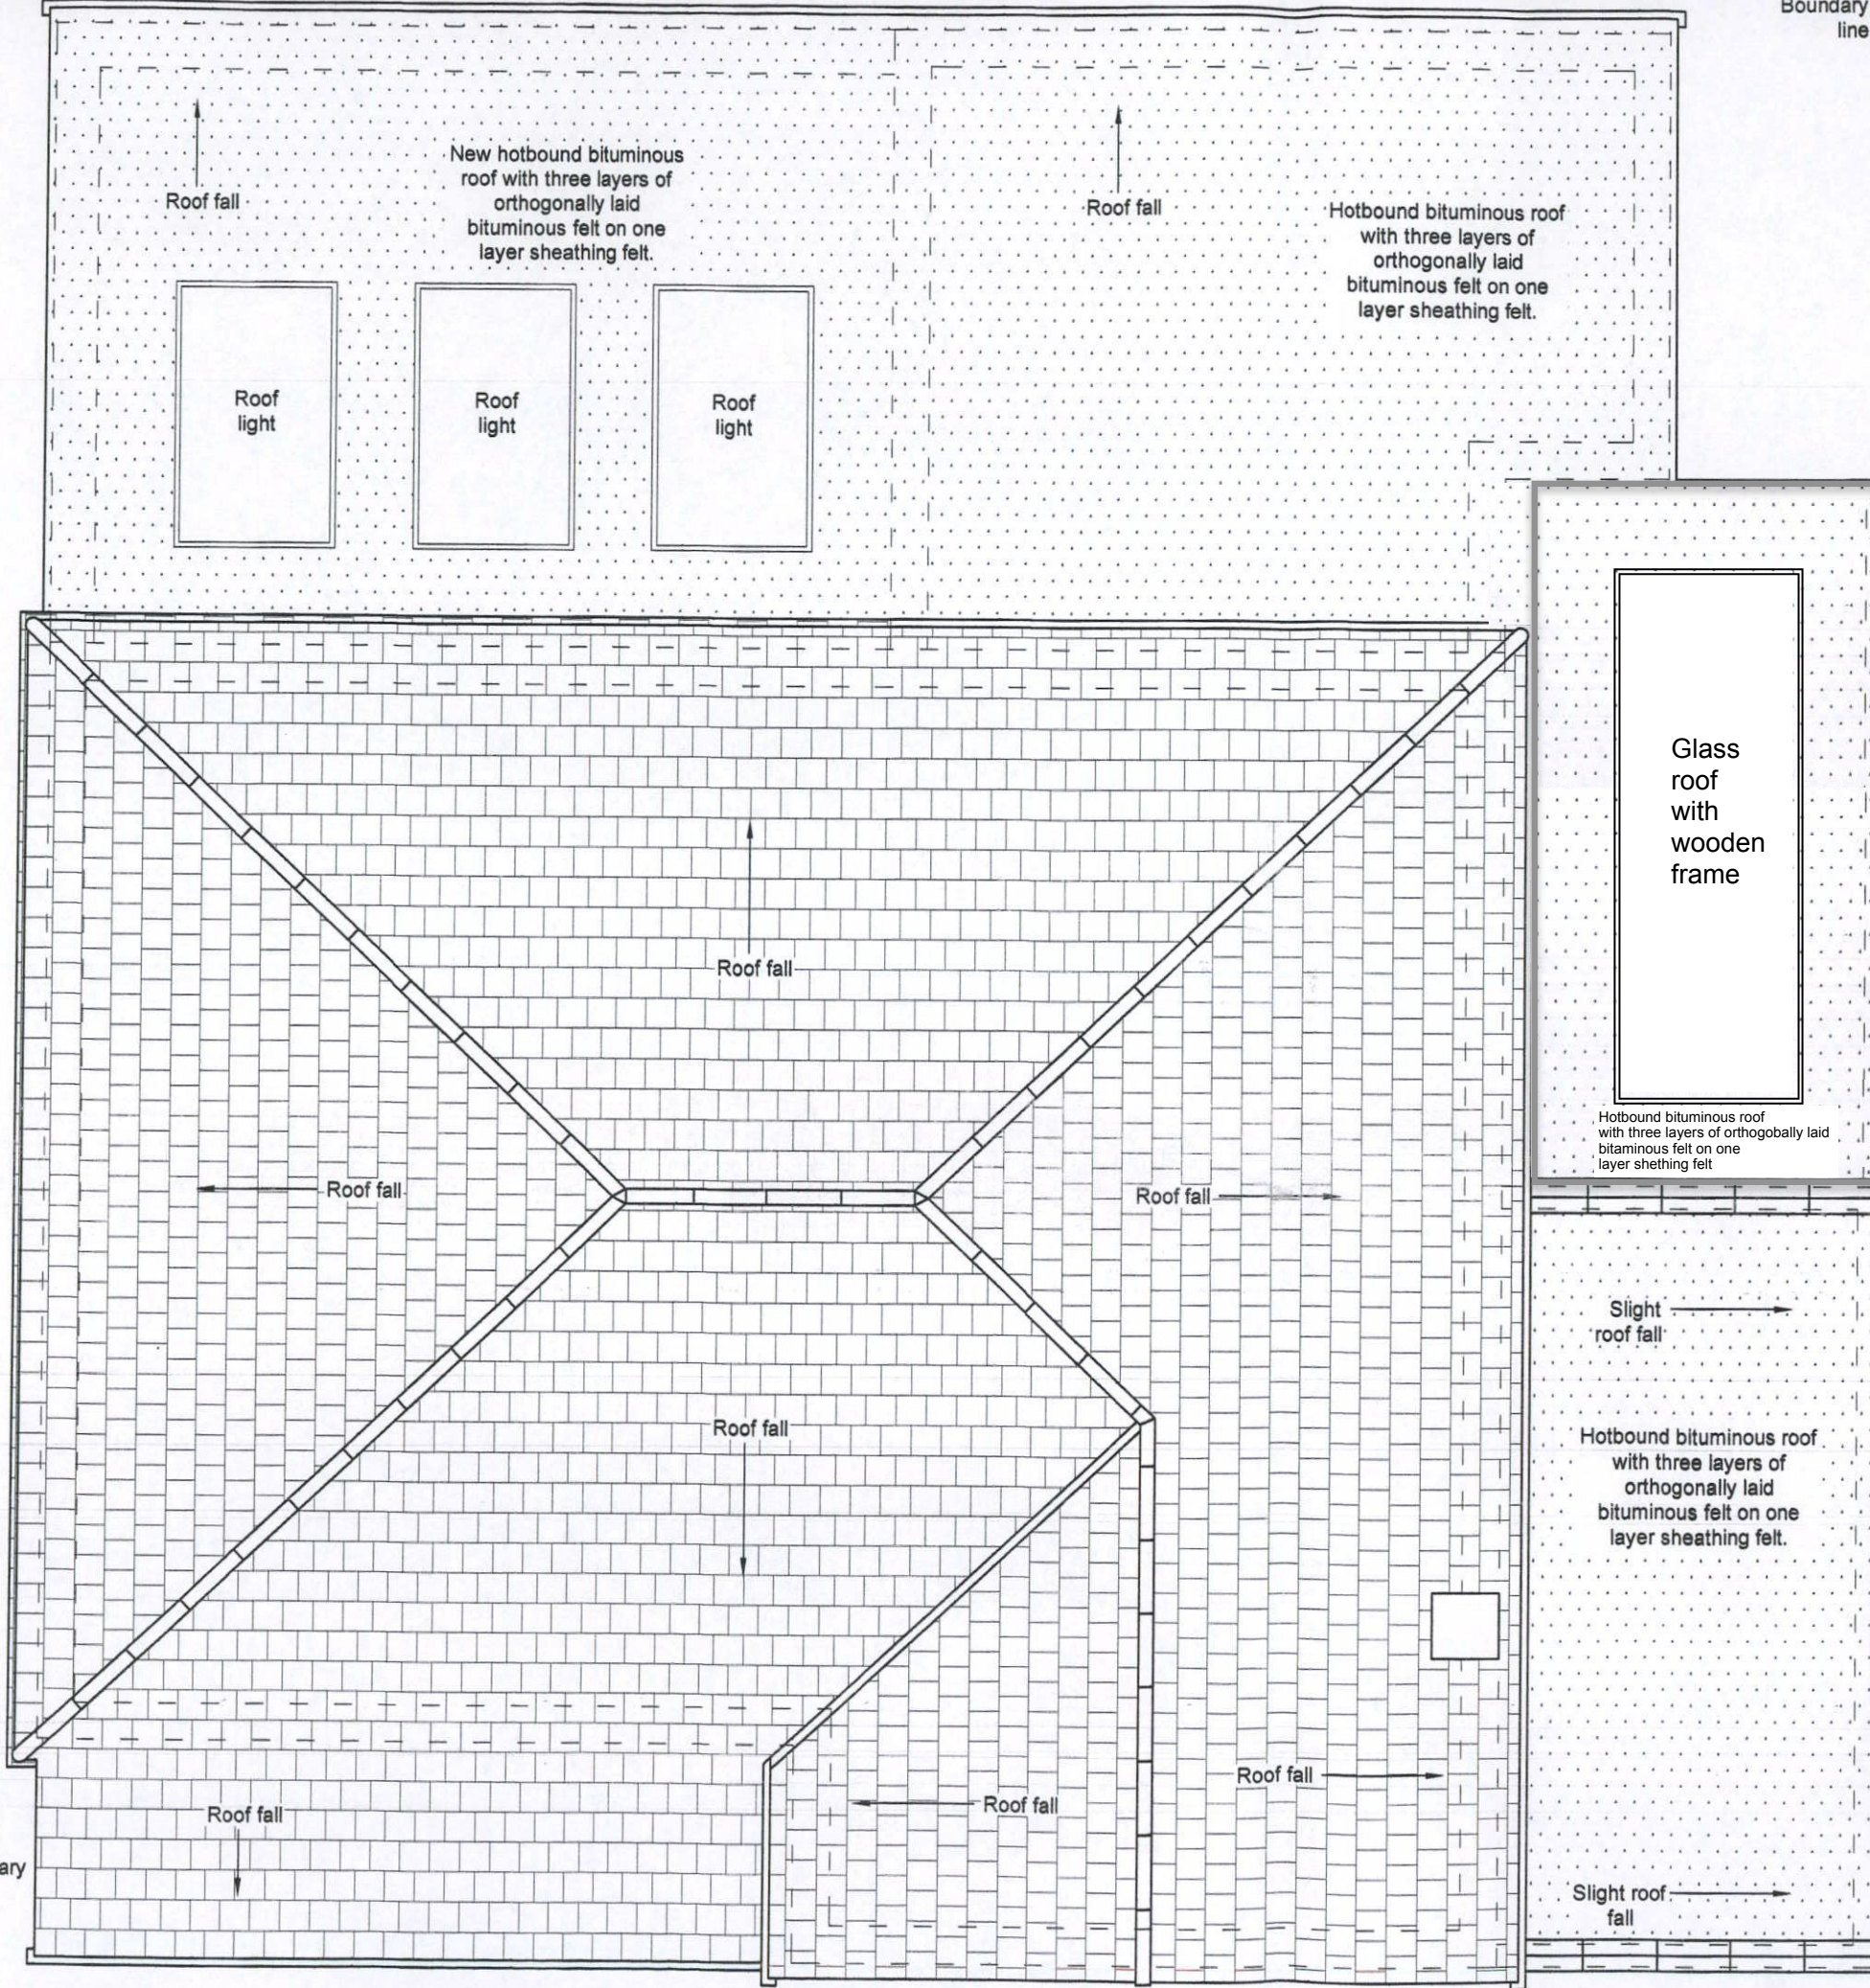

Proposed Roof Plan
 Scale 1:50 @A3

A - Revision. S.Z. 24.04.2017. Minor changes.

Sina Zarei Tel: 07411696370	
Job No Redevelopment at 81 Lyndhurst Avenue, Whitton, Middlesex TW2 6BQ	
Drawing No Proposed Plan	
Sina Zarei	
Drawn by S. Zablocka	1.11.2020
Chk'd W.K.J. Zablocki	1.11.2020
Job number 1476	Scale @ A3 1 : 50
Drawing number 1476-12	
A	