



FRONT ELEVATION  
1:20 SCALE

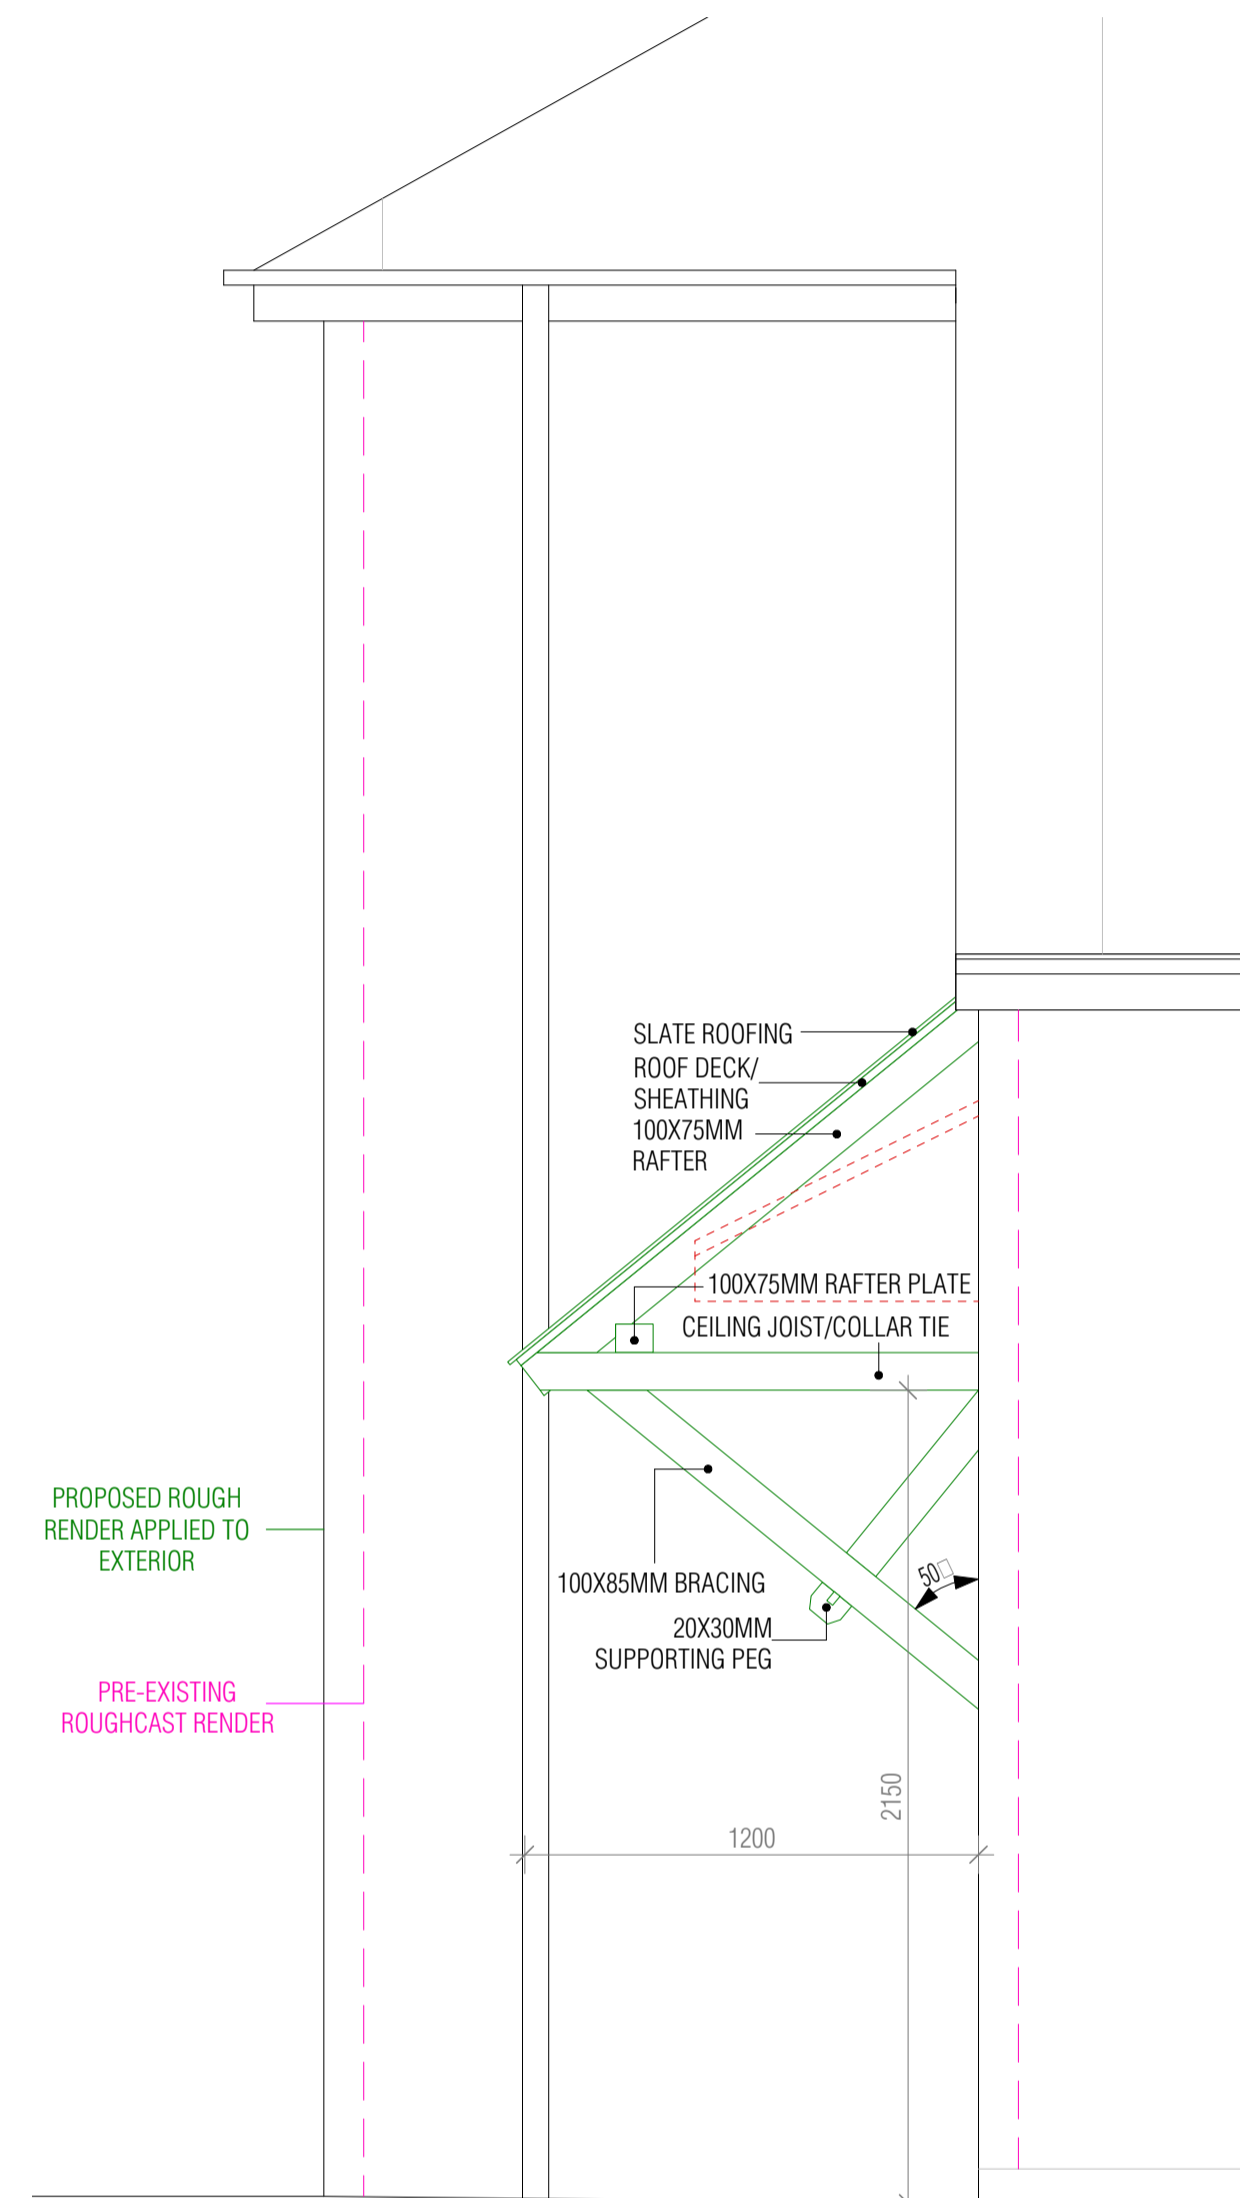

SIDE ELEVATION  
1:20 SCALE

 

- KEY
- - PRE-EXISTING
  - - EXISTING TO BE REMOVED
  - - PROPOSED



Example of existing porches on the same street

Revisions

A - 13.01.2022:	Revised proposal representation and key
B - 24.01.2022:	Material finish labels added.

## PLANNING

Project 27, 31, 35, 39, 41, 47 KINGS ROAD, TEDDINGTON, TW11 0QD		
Drawing PROPOSED PORCHES AND PHOTOGRAPHS OF PRE-EXISTING		
Drawing No. KRT-01 B	Scale 1:50 @ A1	Date 07.12.2021

CLIVE CHAPMAN  
ARCHITECTS  
SUSTAINABILITY CONSULTANTS  
4 EEL PIE ISLAND  
TWICKENHAM MIDDY  
TW1 3DY  
TELEPHONE 020 8591 4837  
EMAIL INFO@CCAR.CO.UK  
WEBSITE WWW.CCAR.CO.UK