


Extension  
 A2  
 154.6 Gea sq.m  
 140.7 Gia sq.m

Main Building  
 A1  
 385.4 Gea sq.m  
 369.8 Gia sq.m

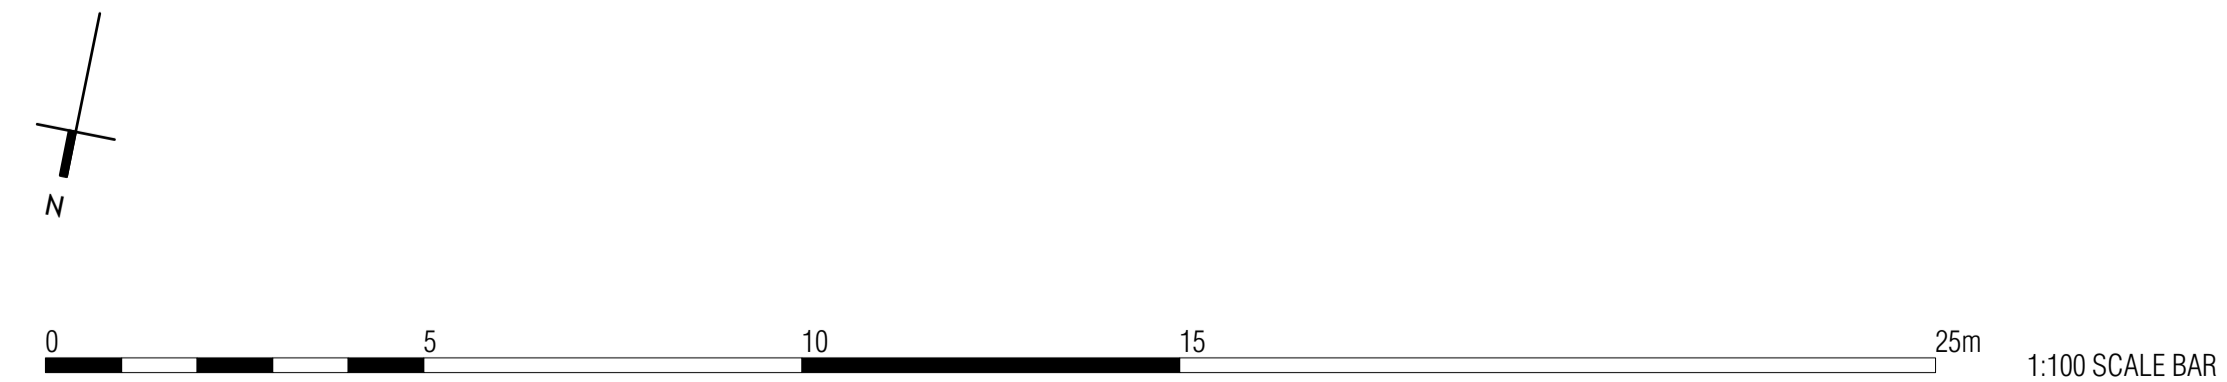

## PLANNING

Project ELLERAY HALL SITE, TEDDINGTON		
Drawing EXISTING GROUND FLOOR PLAN		
Drawing No. ERH-11	Scale 1:100 @ A1	Date 08.10.2021