


PLANNING SET

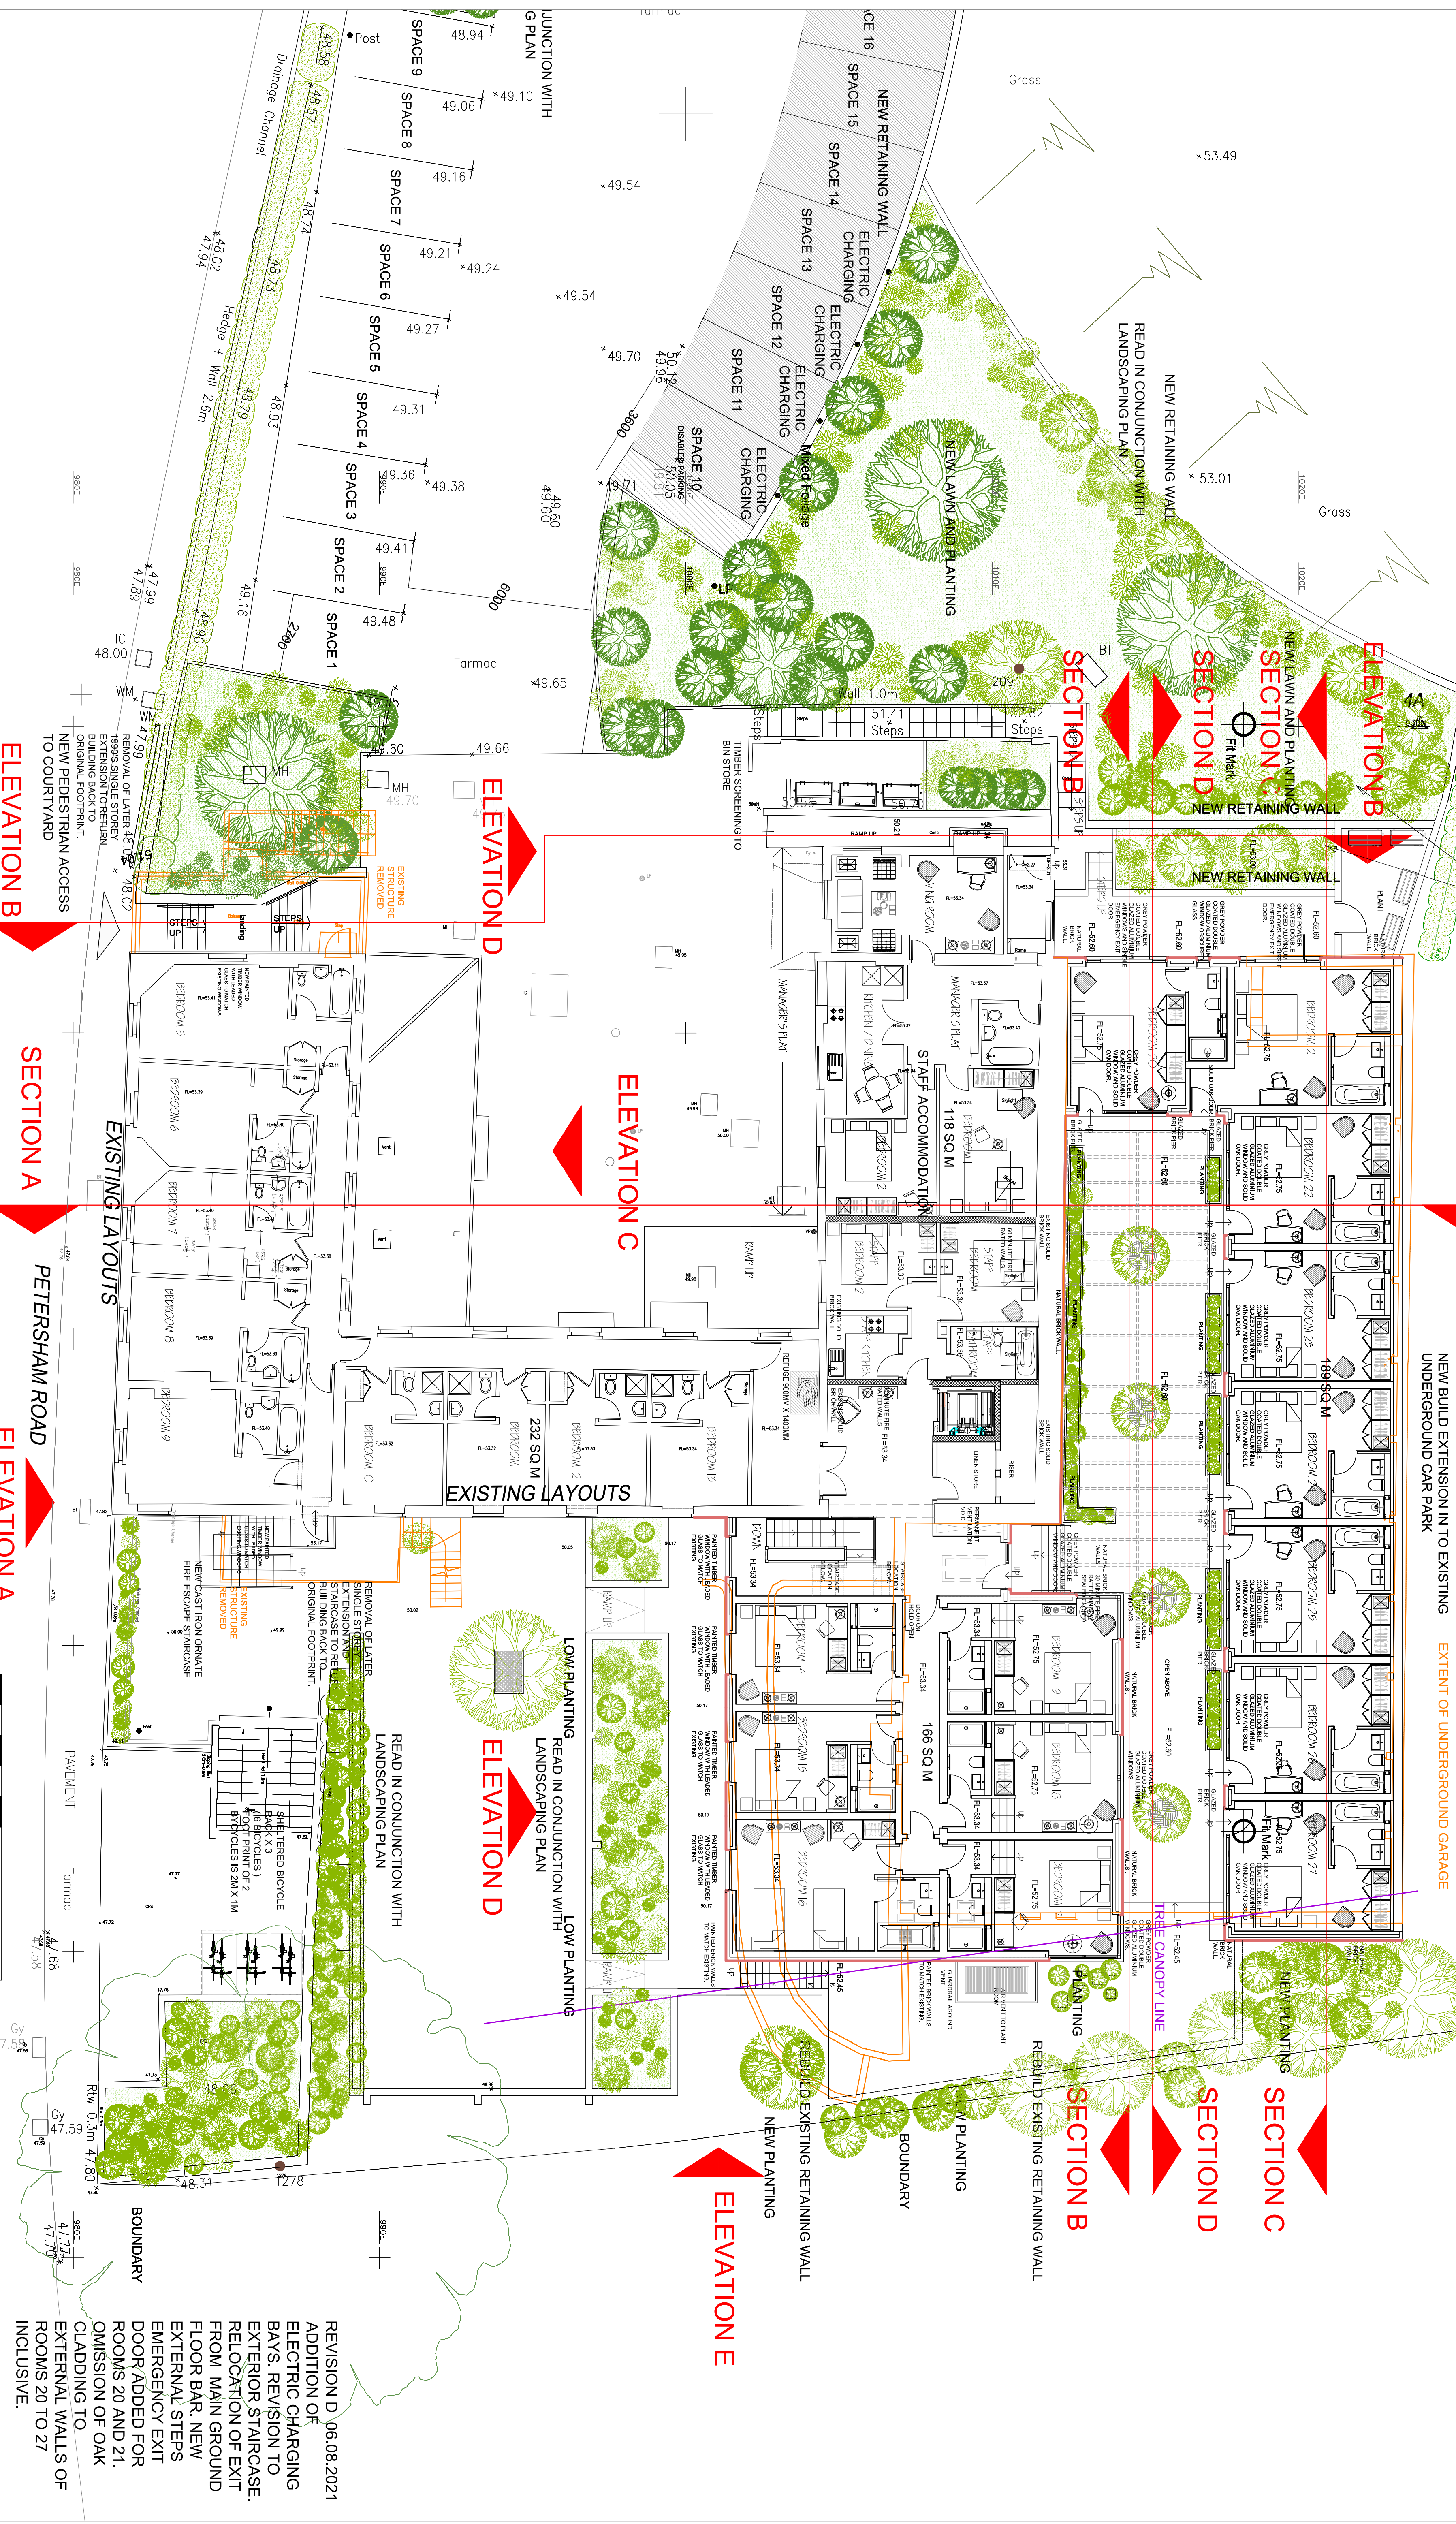

Notes:

1.0 GENERAL
 1.1.0 GENERAL
 1.2.0 GENERAL
 1.3.0 GENERAL
 1.4.0 GENERAL
 1.5.0 GENERAL
 1.6.0 GENERAL
 1.7.0 GENERAL
 1.8.0 GENERAL
 1.9.0 GENERAL
 2.0 GENERAL
 2.1 GENERAL
Project No.	Date	Revision	Drawing No.
ANDREWS AND BOYD	AUGUST 2016	D	P002

Client: ANDREWS AND BOYD
 Project: ROSE OF YORK RICHMOND
 Drawing Title: PROPOSED FIRST FLOOR PLAN
 Drawing No.: P002
 Date: AUGUST 2016
 Revision: D

24 Old Burlington Street, London, W1S 3AW
 Andrews + Boyd Consultants Limited

REVISION C:- 21.08.2019 REVISED PLANNING SET
 REVISION B:- 19.10.2018 REVISED PLANNING SET
 REVISION A:- 30.03.2017 PLANNING SET