


EXISTING FLOOR PLAN

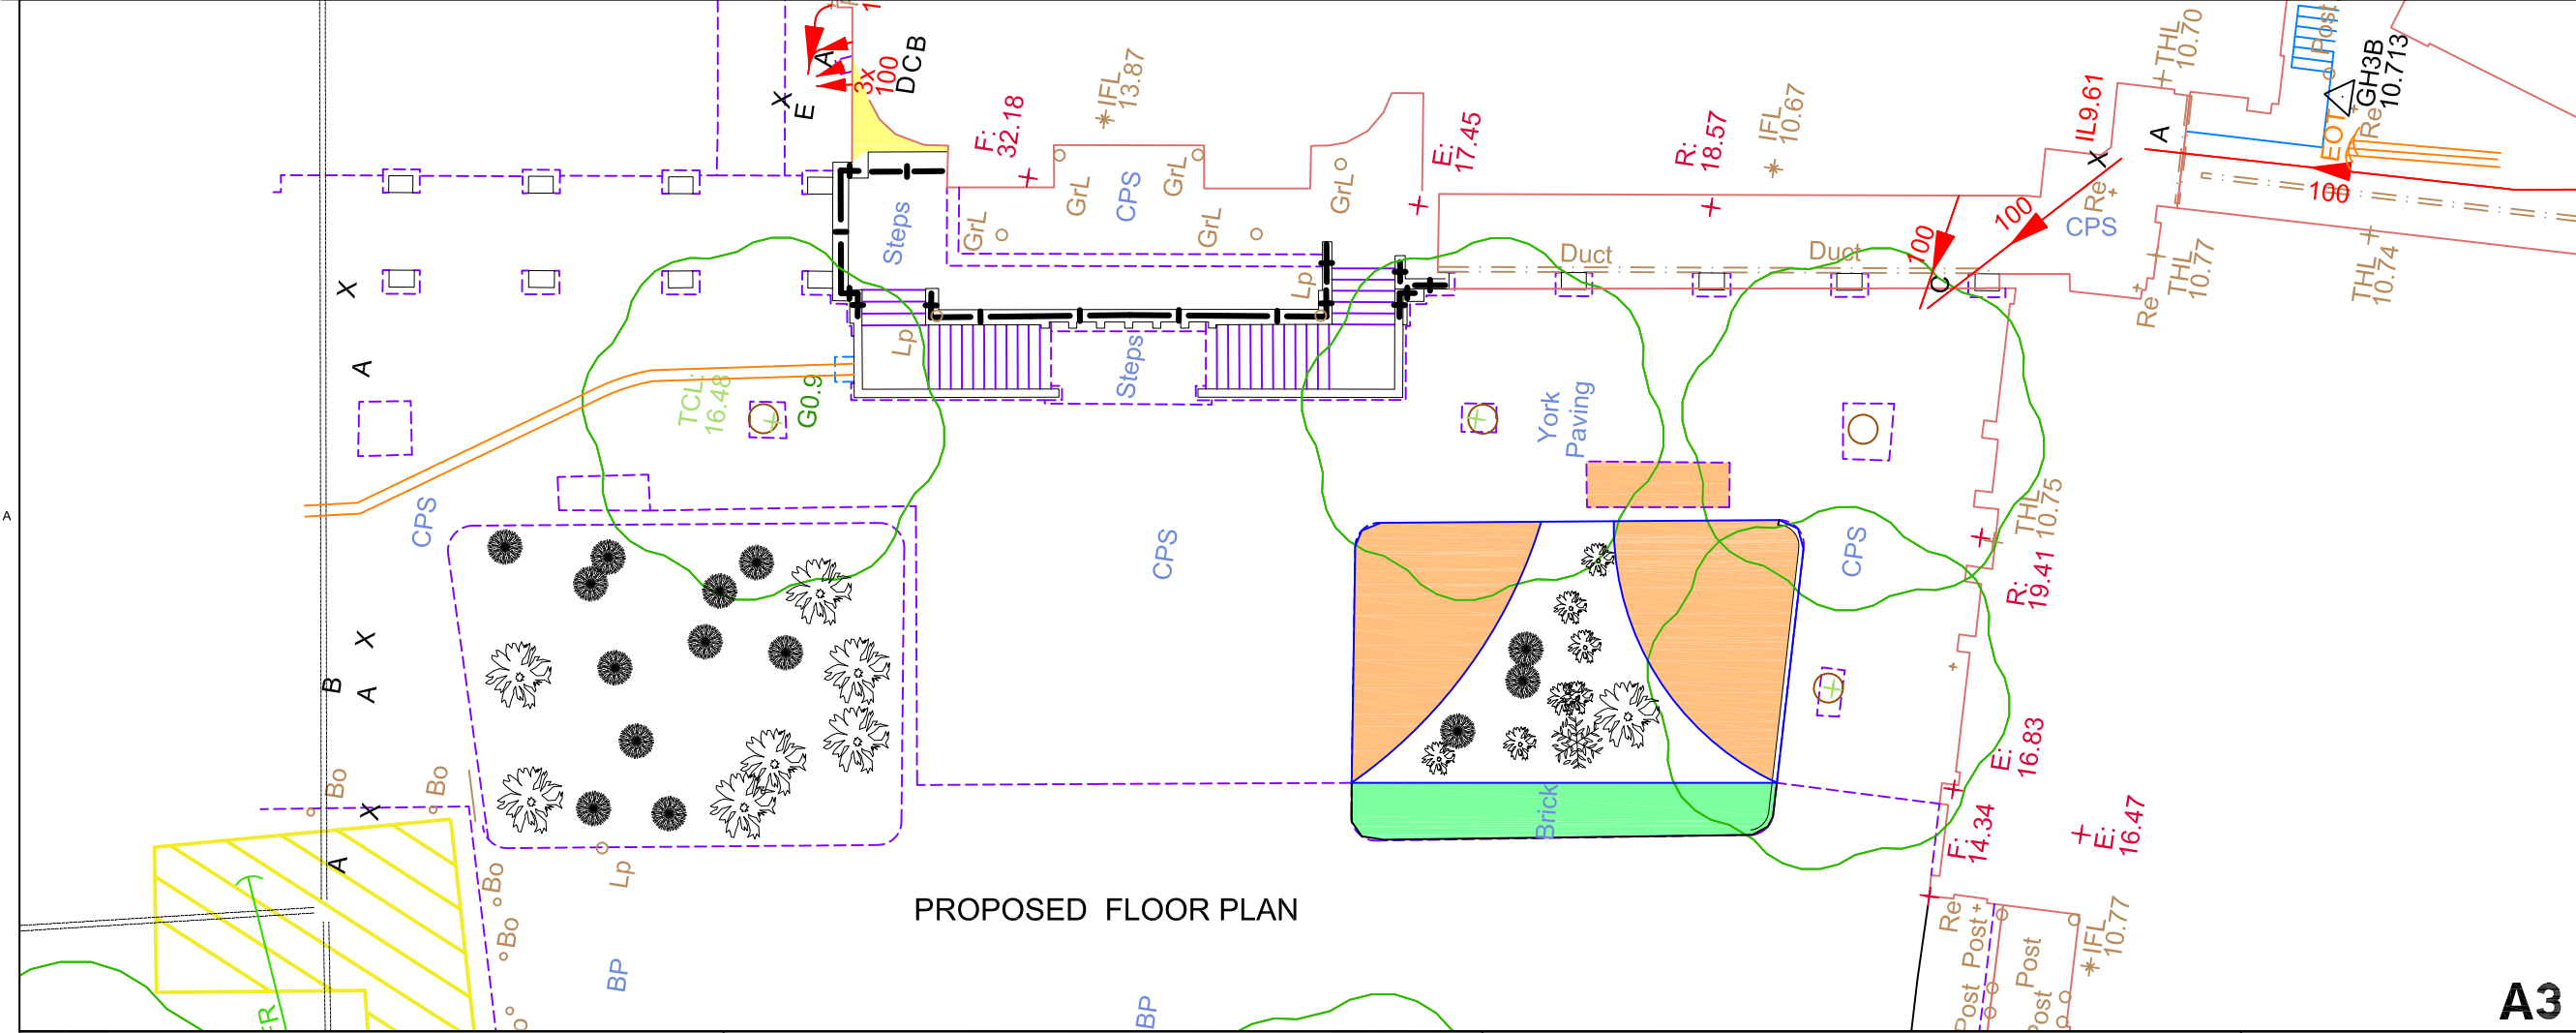

PROPOSED FLOOR PLAN

The written dimensions are in all cases to be preferred to the scaled dimensions. Contractors, Sub-contractors and Suppliers MUST verify all dimensions on site.

- 2NO. PALM TREES TO BE RELOCATED TO ANOTHER PART OF THE SITE.
- NEW YORK PAVING TO MATCH THE EXISTING
- NEW BRICK PAVING TO MATCH THE EXISTING

0	PLANNING	10.02.21	MRB
Rev.	Purpose of issue	Date	Authorised



Project
LIBRARY ENTRANCE INFILL EXTENSION AND REMOVING RAISED FLOWER BEDS

Drawing
EXISTING AND PROPOSED RAISED FLOWER BED FLOOR PLAN

Original Scale	Drawn	Checked	Authorised
1/100	MRB	MRB	MRB
	Date 10.02.21	Date 10.02.21	Date 10.02.21
Drawing Number	P002		Rev
			-

A3