



DO NOT SCALE

The written dimensions are in all cases to be preferred to the scaled dimensions. Contractors, Sub-contractors and Suppliers MUST verify all dimensions on site.

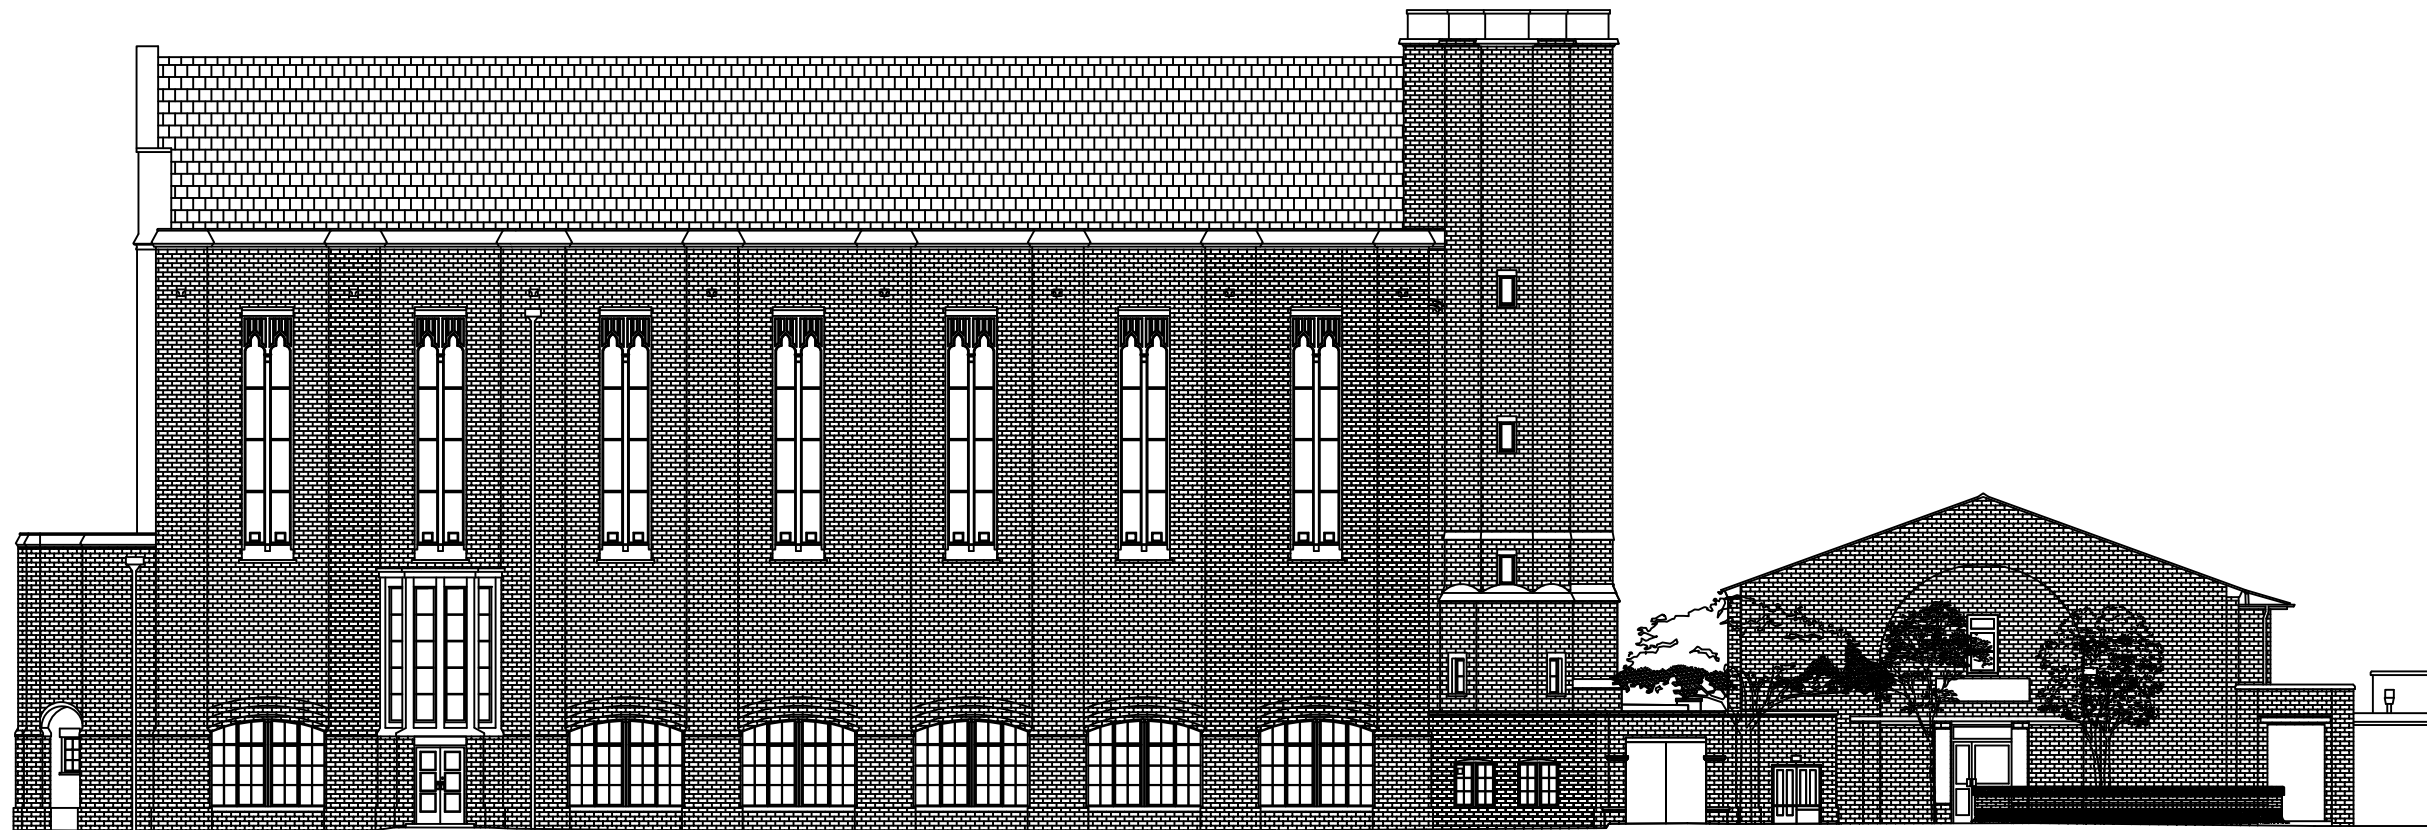

EXISTING SOUTH ELEVATION

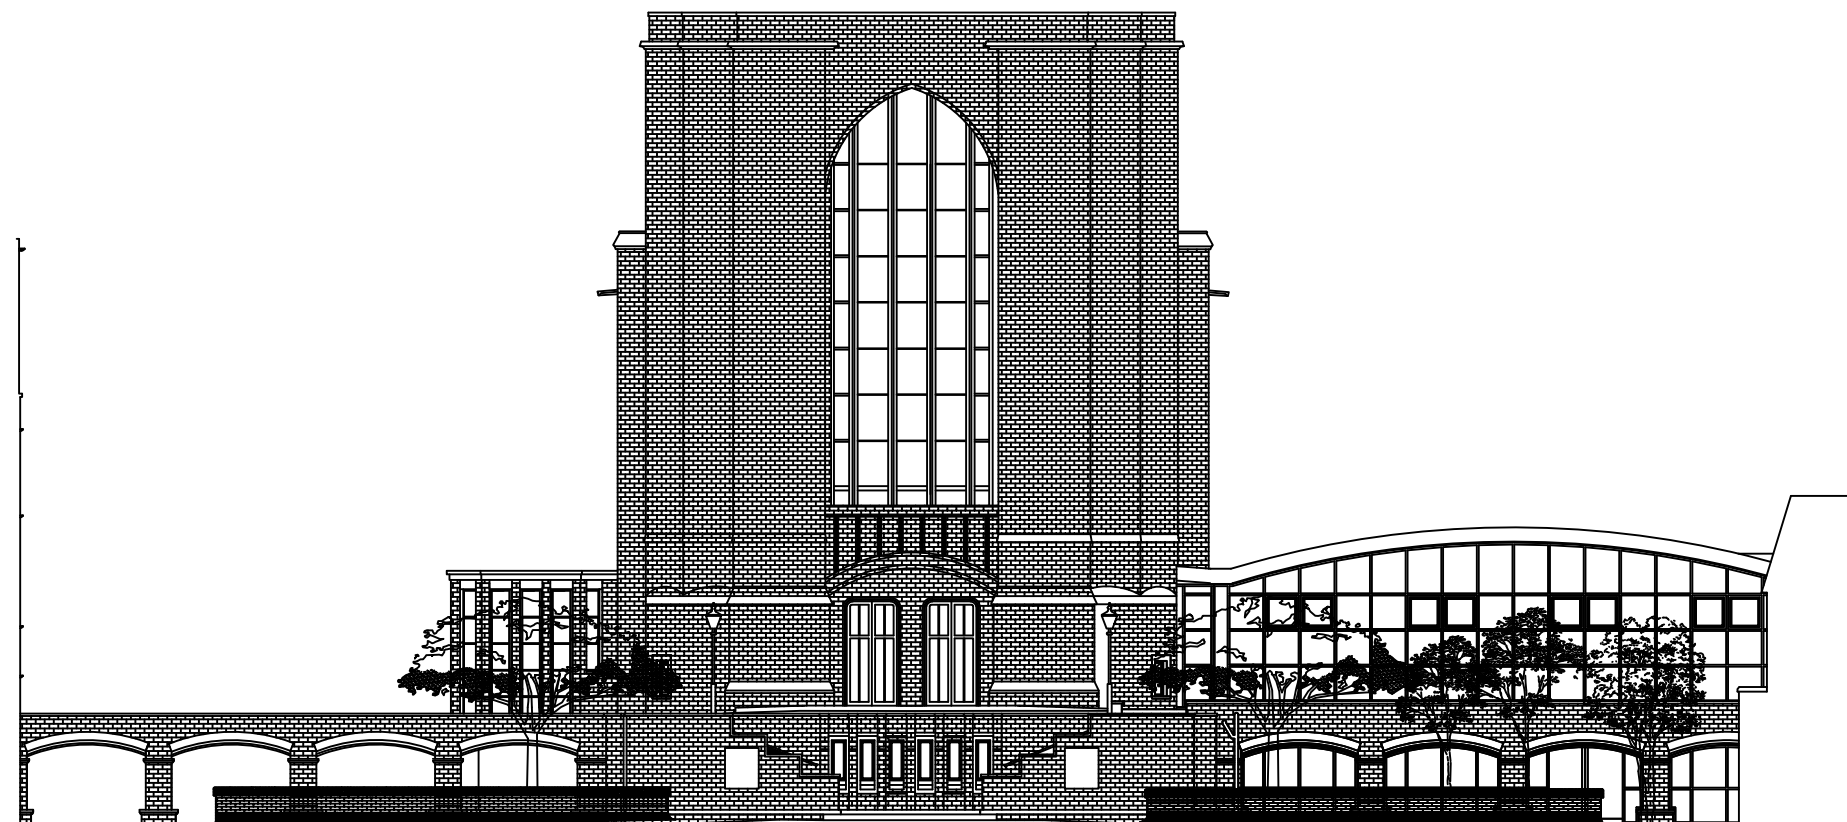

EXISTING WEST ELEVATION

Rev.	Purpose of issue	Date	Authorised
0	PLANNING	10.02.21	MRB



Project  
LIBRARY ENTRANCE INFILL EXTENSION  
AND REMOVING RAISED FLOWER BEDS

Drawing  
EXISTING ELEVATIONS

Original Scale	Drawn	Checked	Authorised
1/200	MRB	MRB	MRB
	Date 10.02.21	Date 10.02.21	Date 10.02.21

Drawing Number	Rev
P003	-

A3