



DO NOT SCALE

The written dimensions are in all cases to be preferred to the scaled dimensions. Contractors, Sub-contractors and Suppliers MUST verify all dimensions on site.

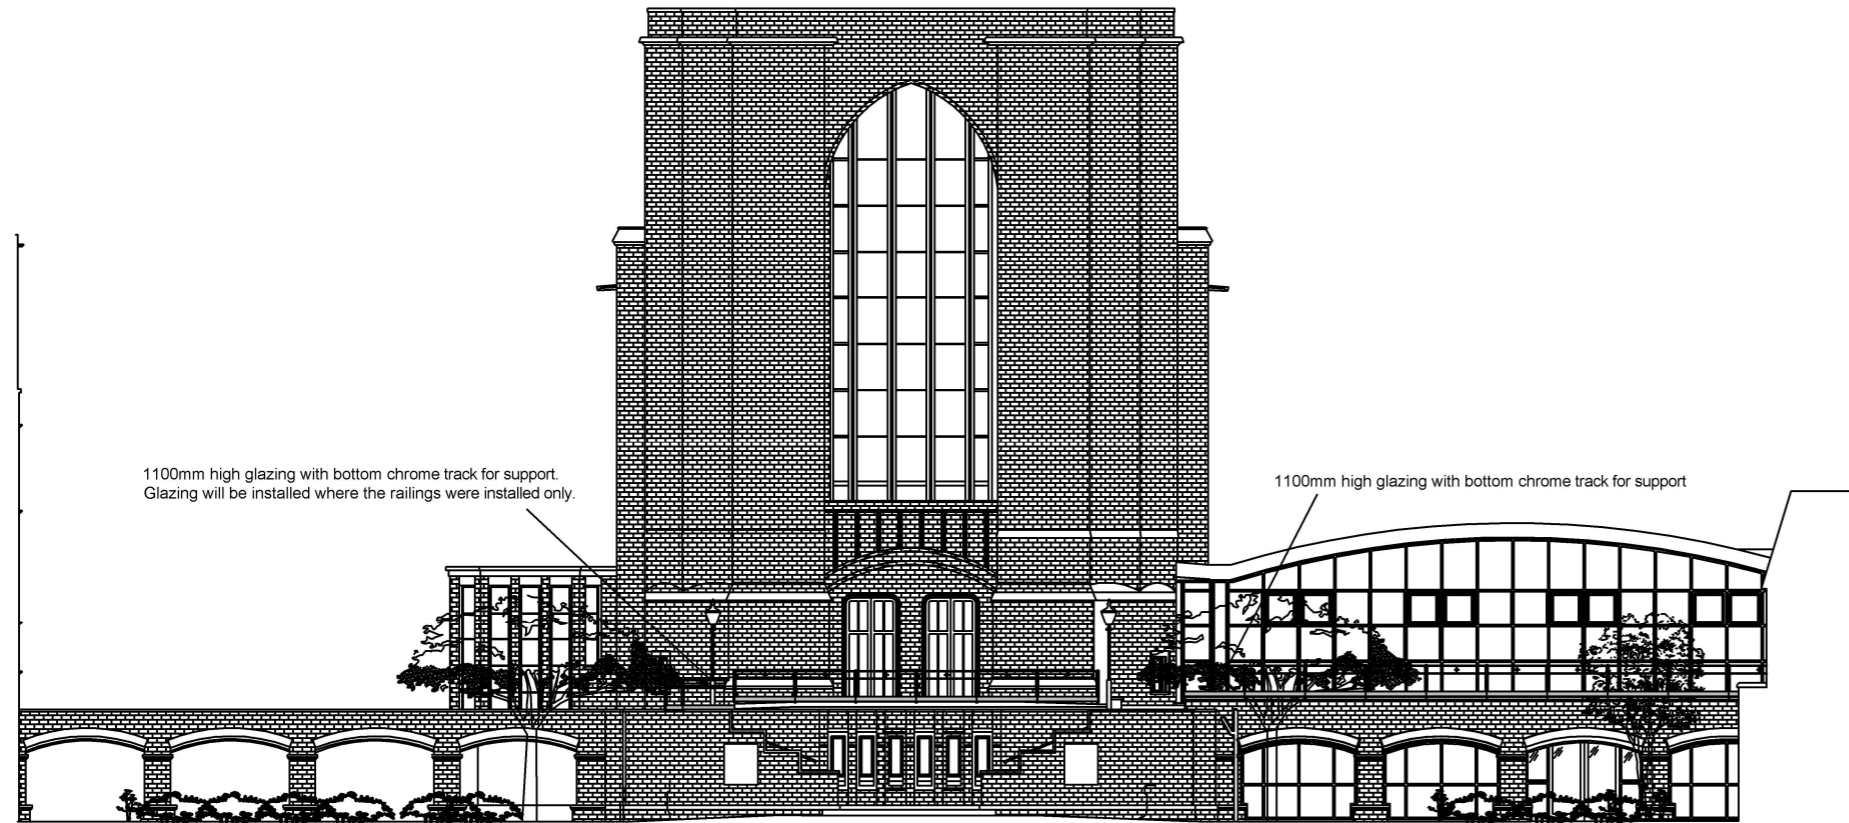

PROPOSED ELEVATION OF GLAZED GUARDRAILS

PROPOSED WEST ELEVATION

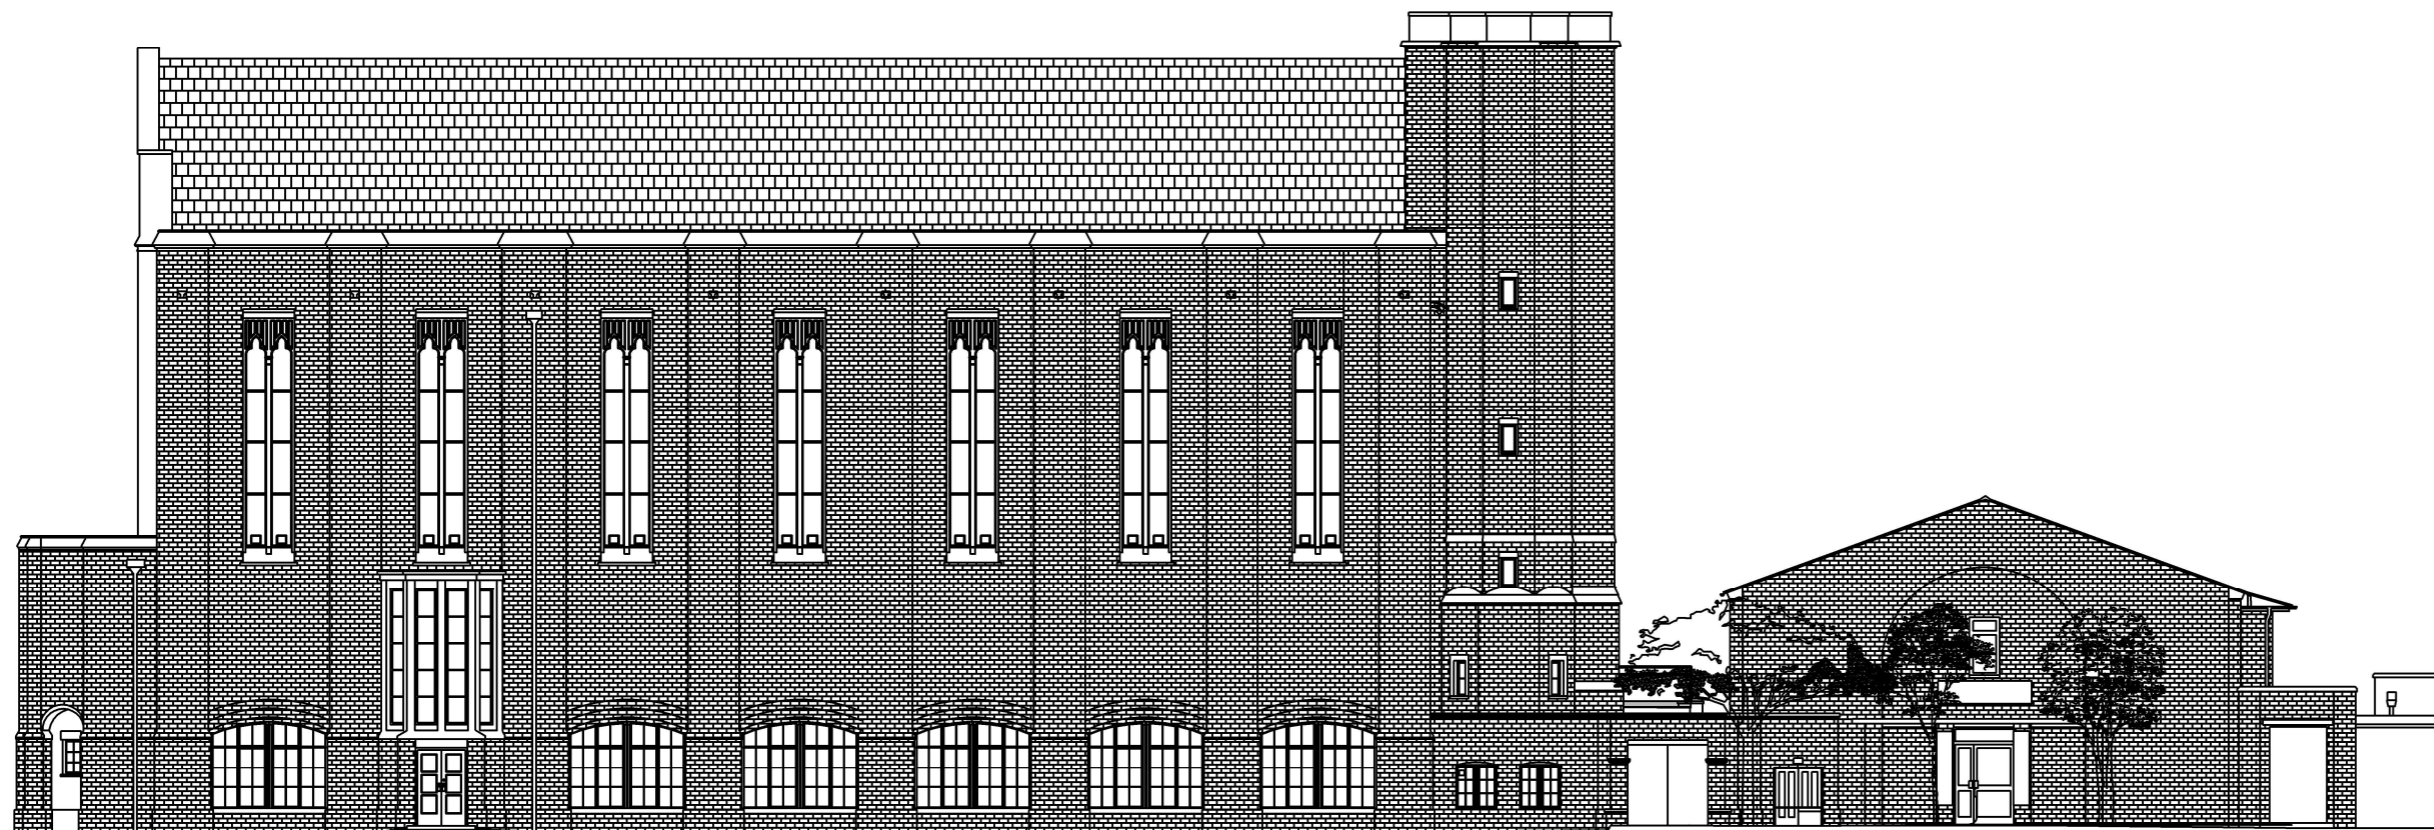

PROPOSED SOUTH ELEVATION

0	PLANNING	25.01.22	MRB
Rev.	Purpose of issue	Date	Authorised
			
Project INSTALLATION OF NEW GUARDRAILS TO CHAPEL			
Drawing PROPOSED ELEVATIONS			
Original Scale	Drawn	Checked	Authorised
1/200	MRB	MRB	MRB
	Date 25.01.22	Date 25.01.22	Date 25.01.22
Drawing Number	P003		Rev
			-

A3