



DO NOT SCALE

The written dimensions are in all cases to be preferred to the scaled dimensions. Contractors, Sub-contractors and Suppliers MUST verify all dimensions on site.

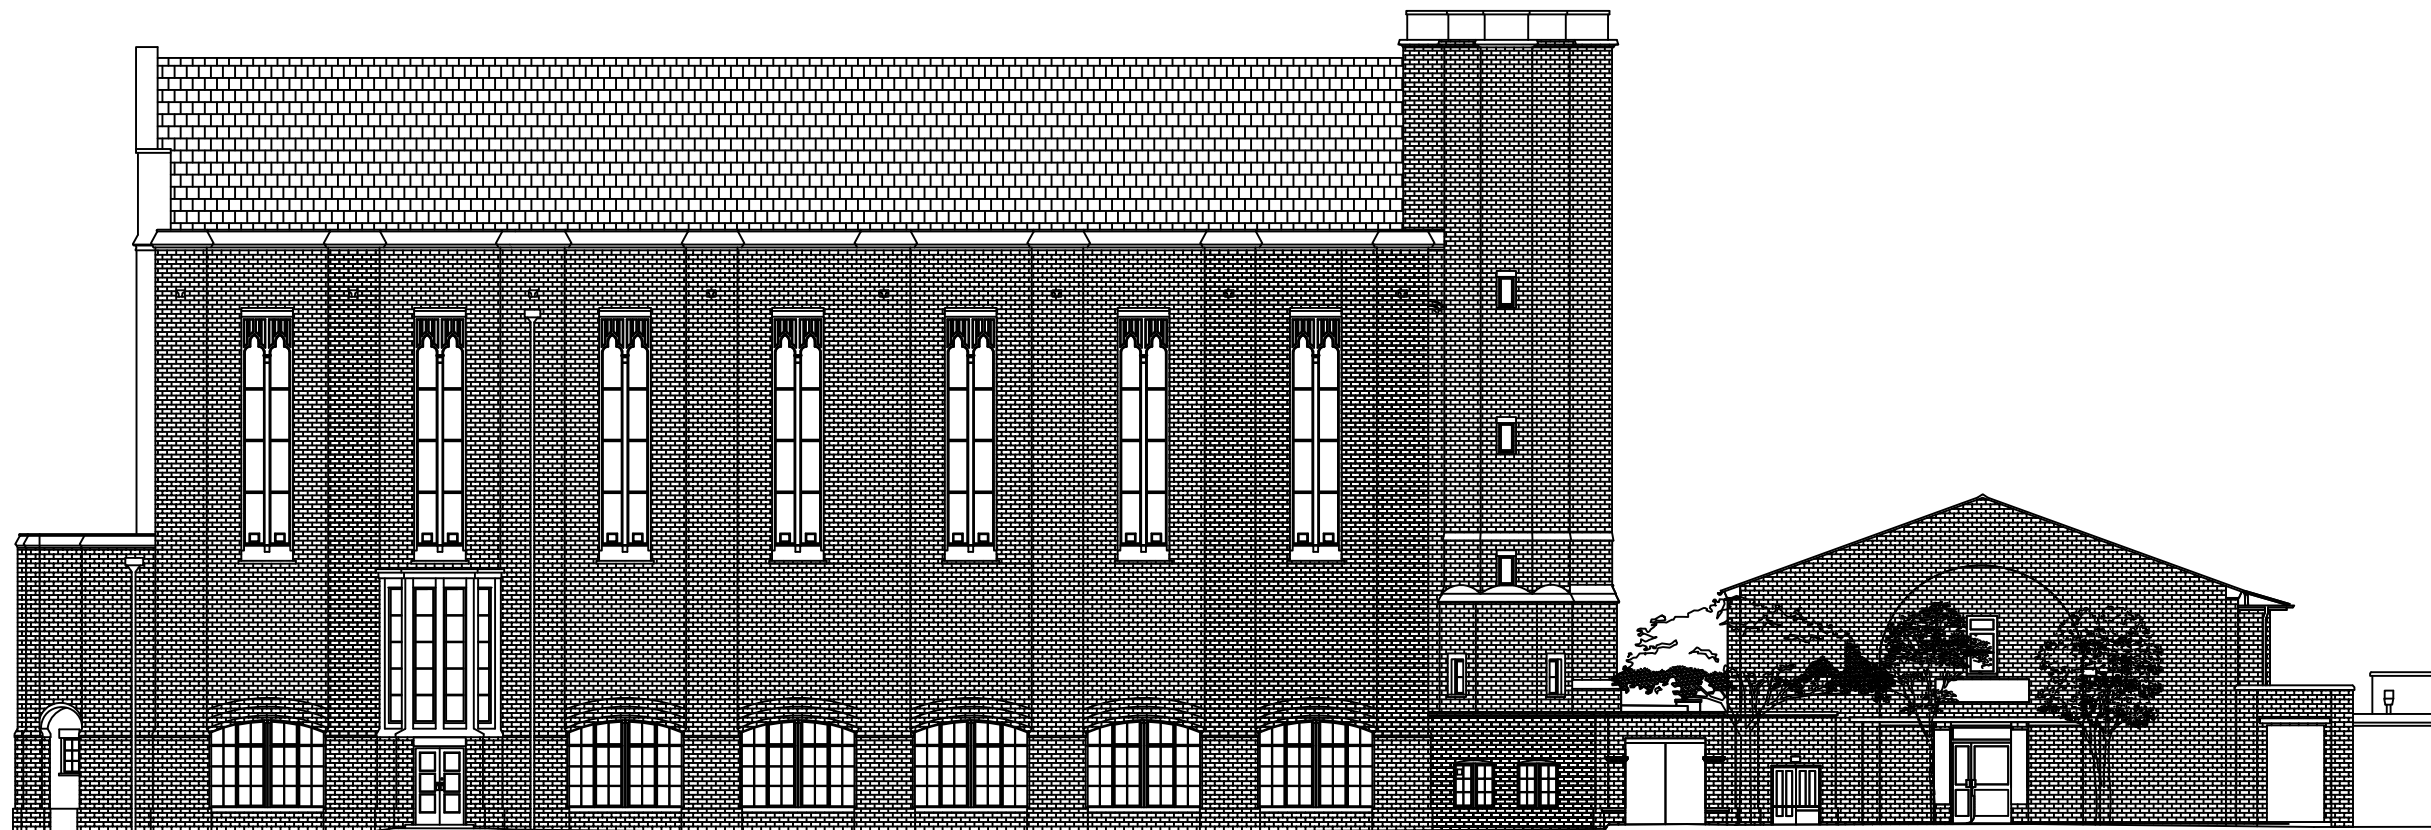

PROPOSED SOUTH ELEVATION

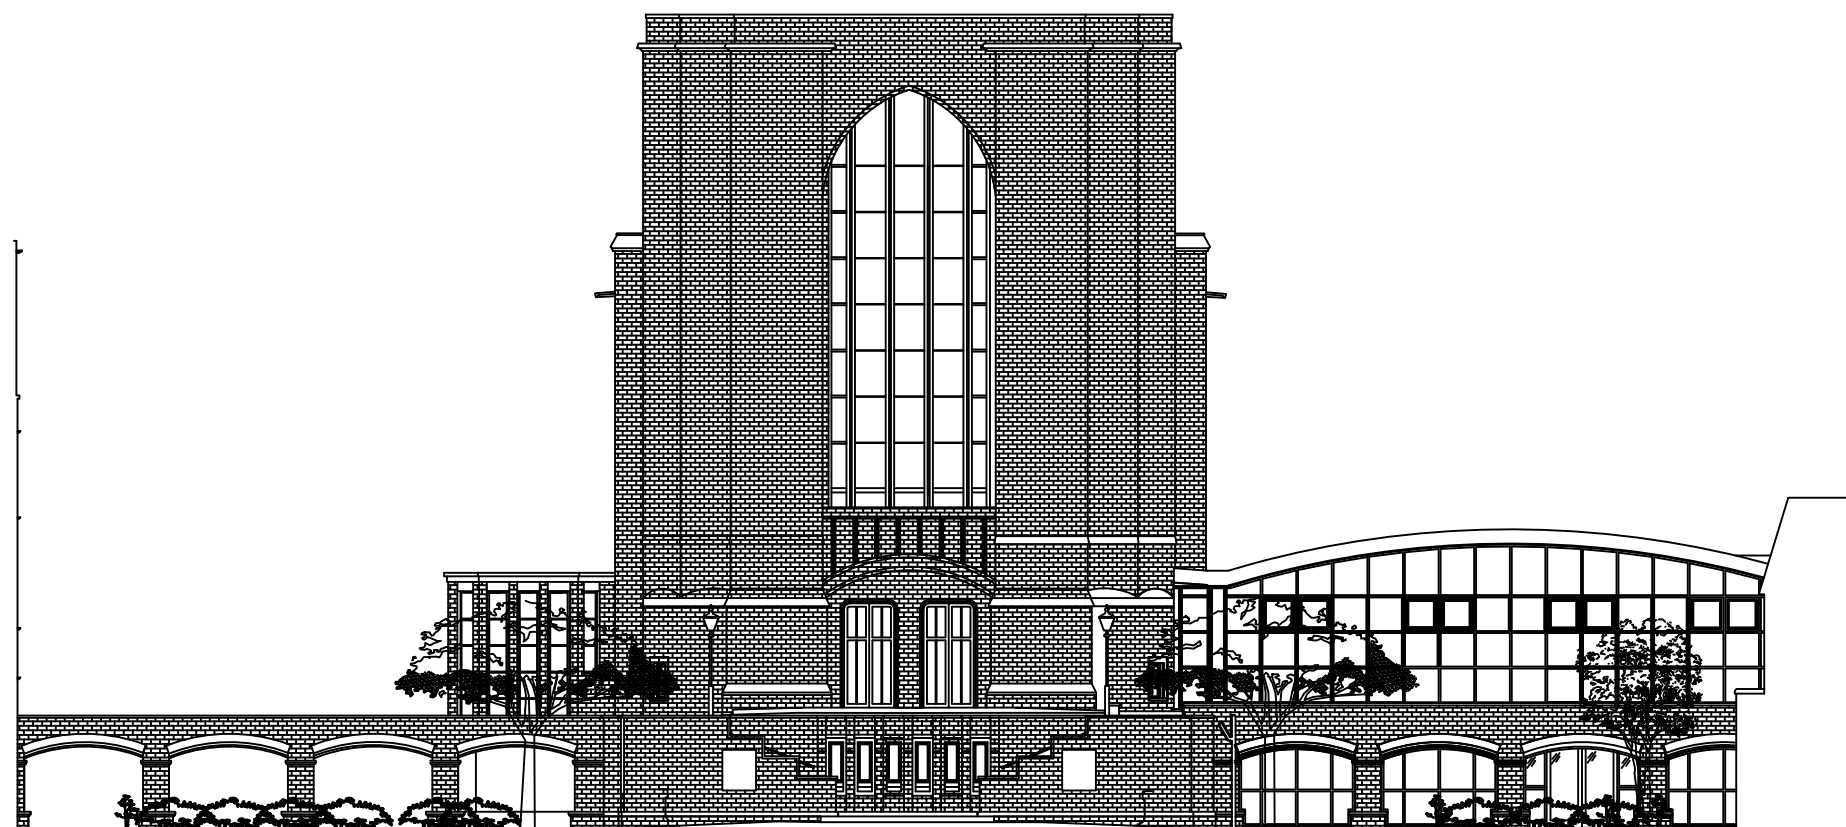

PROPOSED WEST ELEVATION



PROPOSED INFILL EXTENSION SIDE ELEVATION



PROPOSED INFILL EXTENSION SIDE ELEVATION

Rev.	Purpose of issue	Date	Authorised
0	PLANNING	10.02.21	MRB



Project
LIBRARY ENTRANCE INFILL EXTENSION
AND REMOVING RAISED FLOWER BEDS

Drawing
PROPOSED ELEVATIONS

Original Scale	Drawn	Checked	Authorised
1/200	MRB	MRB	MRB
	Date 10.02.21	Date 10.02.21	Date 10.02.21

Drawing Number
P004

A3

Rev

-