


North Elevation
1 : 100



West Elevation
1 : 100

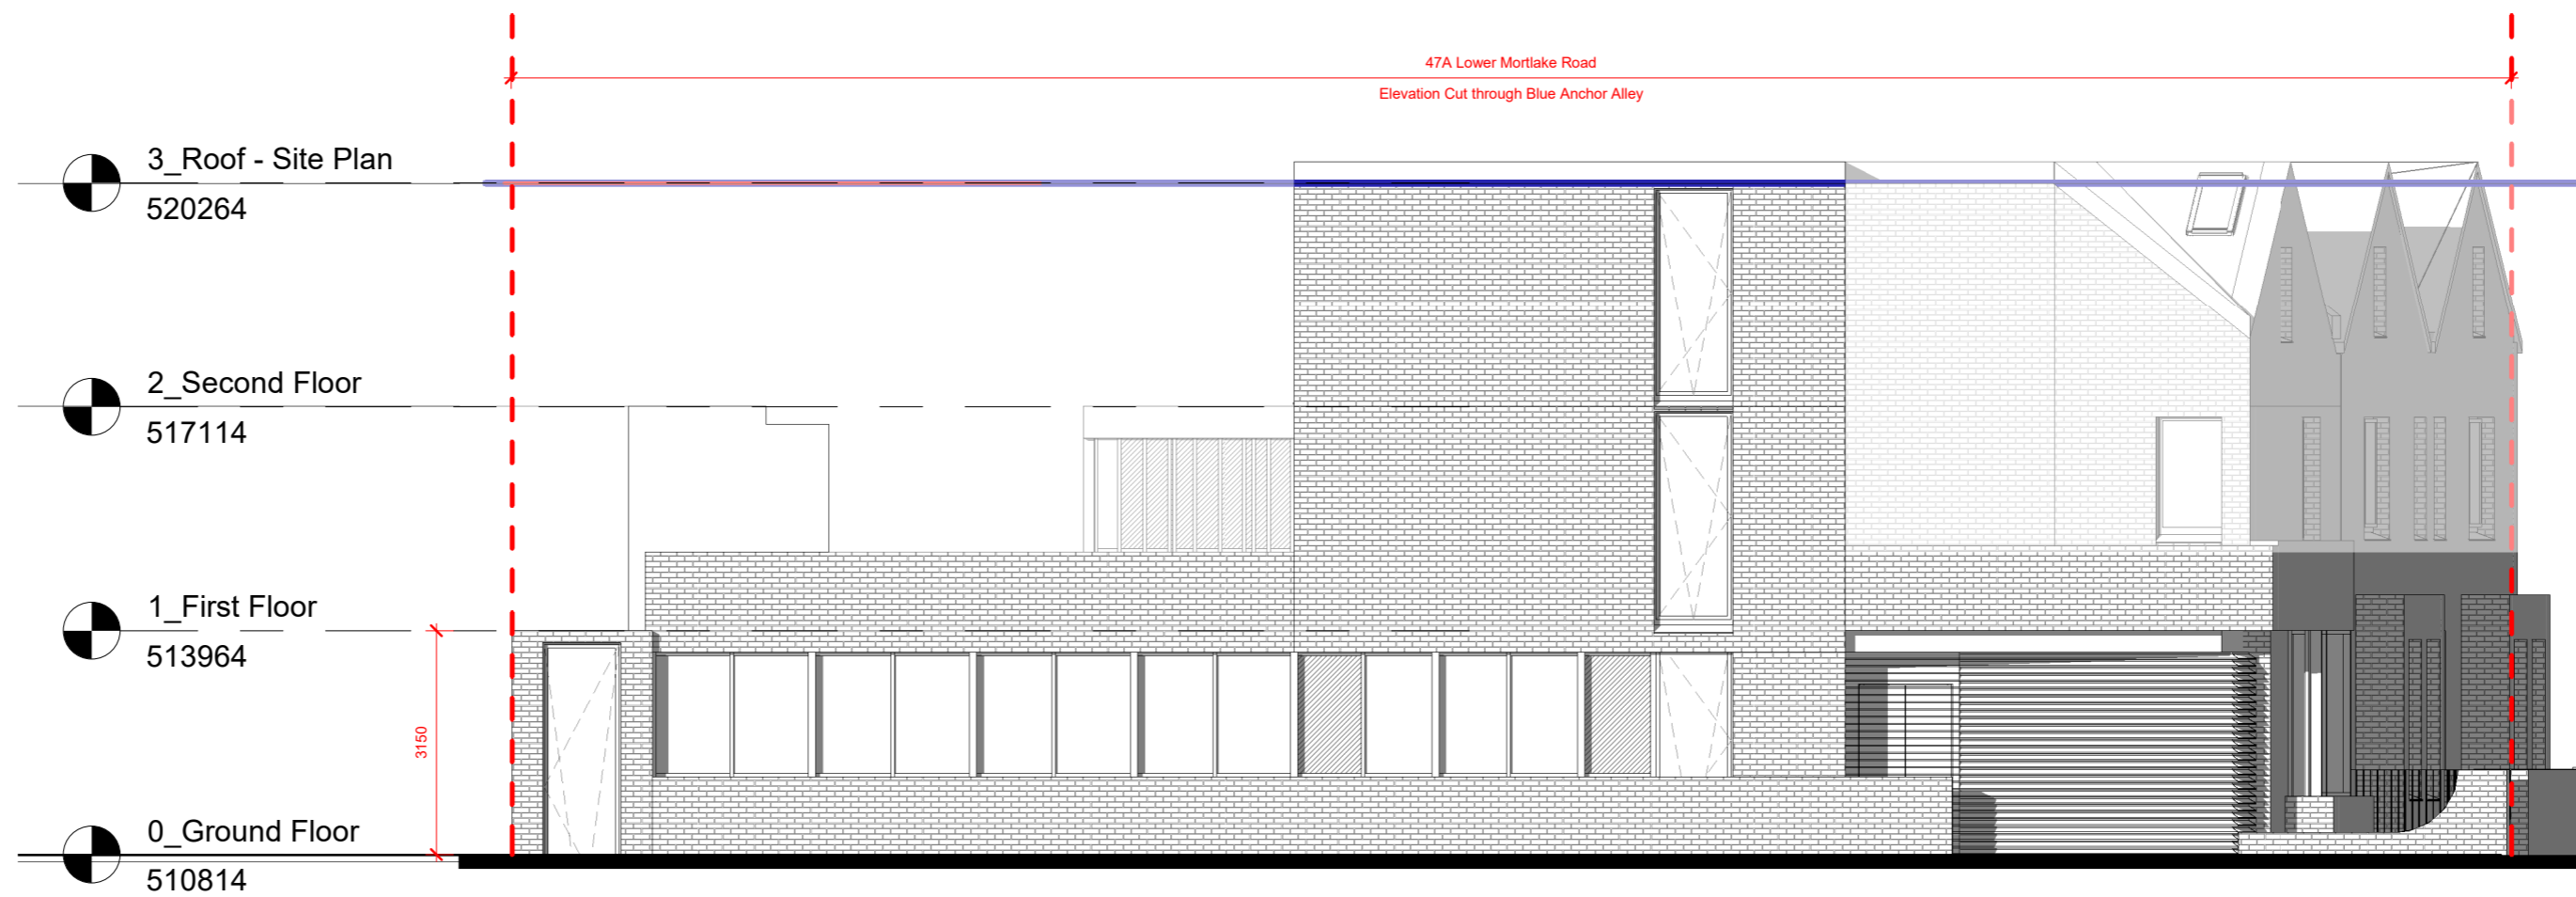

47a, 47 & 49 Lower Mortlake Road
North and West Elevations

P 1 Planning Permission Submission 24.01.22 ML

Drawn: ML
Project No: 018
24.01.22

1 : 100 @A3
BL-15-301 - P1

Original drawing is A2. Do not scale from this drawing.

boehm
- lynas