



Proposed Site Plan 1:1250@A2


N.B: DRAWINGS FOR INFORMATION ONLY
N.B: NEW SOFT LANDSCAPING TO LANDSCAPE ARCHITECTS DRAWINGS TO MATCH EXISTING

:For Planning

PROJECT: :HAR Harrodian School, Lonsdale Road, SW13 9QN	DRAWN BY: :KK	CHECKED BY: :MD
PROJECT: :HAR Sports & Cultural Centre		

DRAWING: :PROPOSED SITE PLAN	ISSUE FOR: Planning	SCALE: 1:1250@A2	DATE: JAN'20
--	---------------------	------------------	--------------

:REVISION
A: Dec 2020 - Site plan updated to match landscape architect's plan following Richmond Council's feedback comments
B: Dec 2020 - Notes updated to reflect relocated tennis courts and existing hard standing
C: Jan 2021 - Notes & drawing updated to clarify position and details of landscaping from school to changing rooms. Note removed with reference to arch'd walkway
D: Jan 2021 - Substation removed
E: Feb 2022 - Hedge removed, notes updated

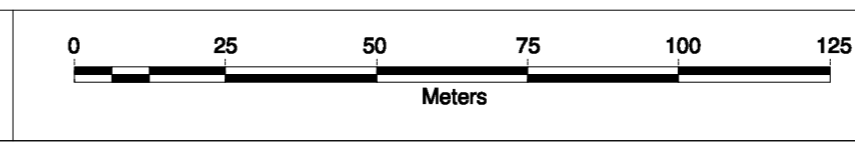

Notes:
 1. Do not scale from this drawing.
 2. All dimensions to be checked on site by contractor and such dimensions to be his responsibility.
 3. Report all drawing errors and omissions to the architect.
 © George Watt Partnership 2019

GWP RIBA CHARTERED ARCHITECTS
 at: 2 The Quadrant, London SW20 8SP
 T: +44(0) 20 85400591 .. E: gwatt.arch@gmail.com
 © George Watt Partnership 2019