





Notes:
 This document and its design content is copyright ©. It shall be read in conjunction with all other associated project information including models, specifications, schedules and related consultants documents. Do not scale from documents. All dimensions to be checked on site. Immediately report any discrepancies, errors or omissions on this document to Shape.
 Do not scale from this drawing.
 All dimensions to be checked on site.
 All areas are approximate.


EXTERNAL ASSEMBLY AWAY FROM HOUSE
 FIRE APPLIANCE LOCATION

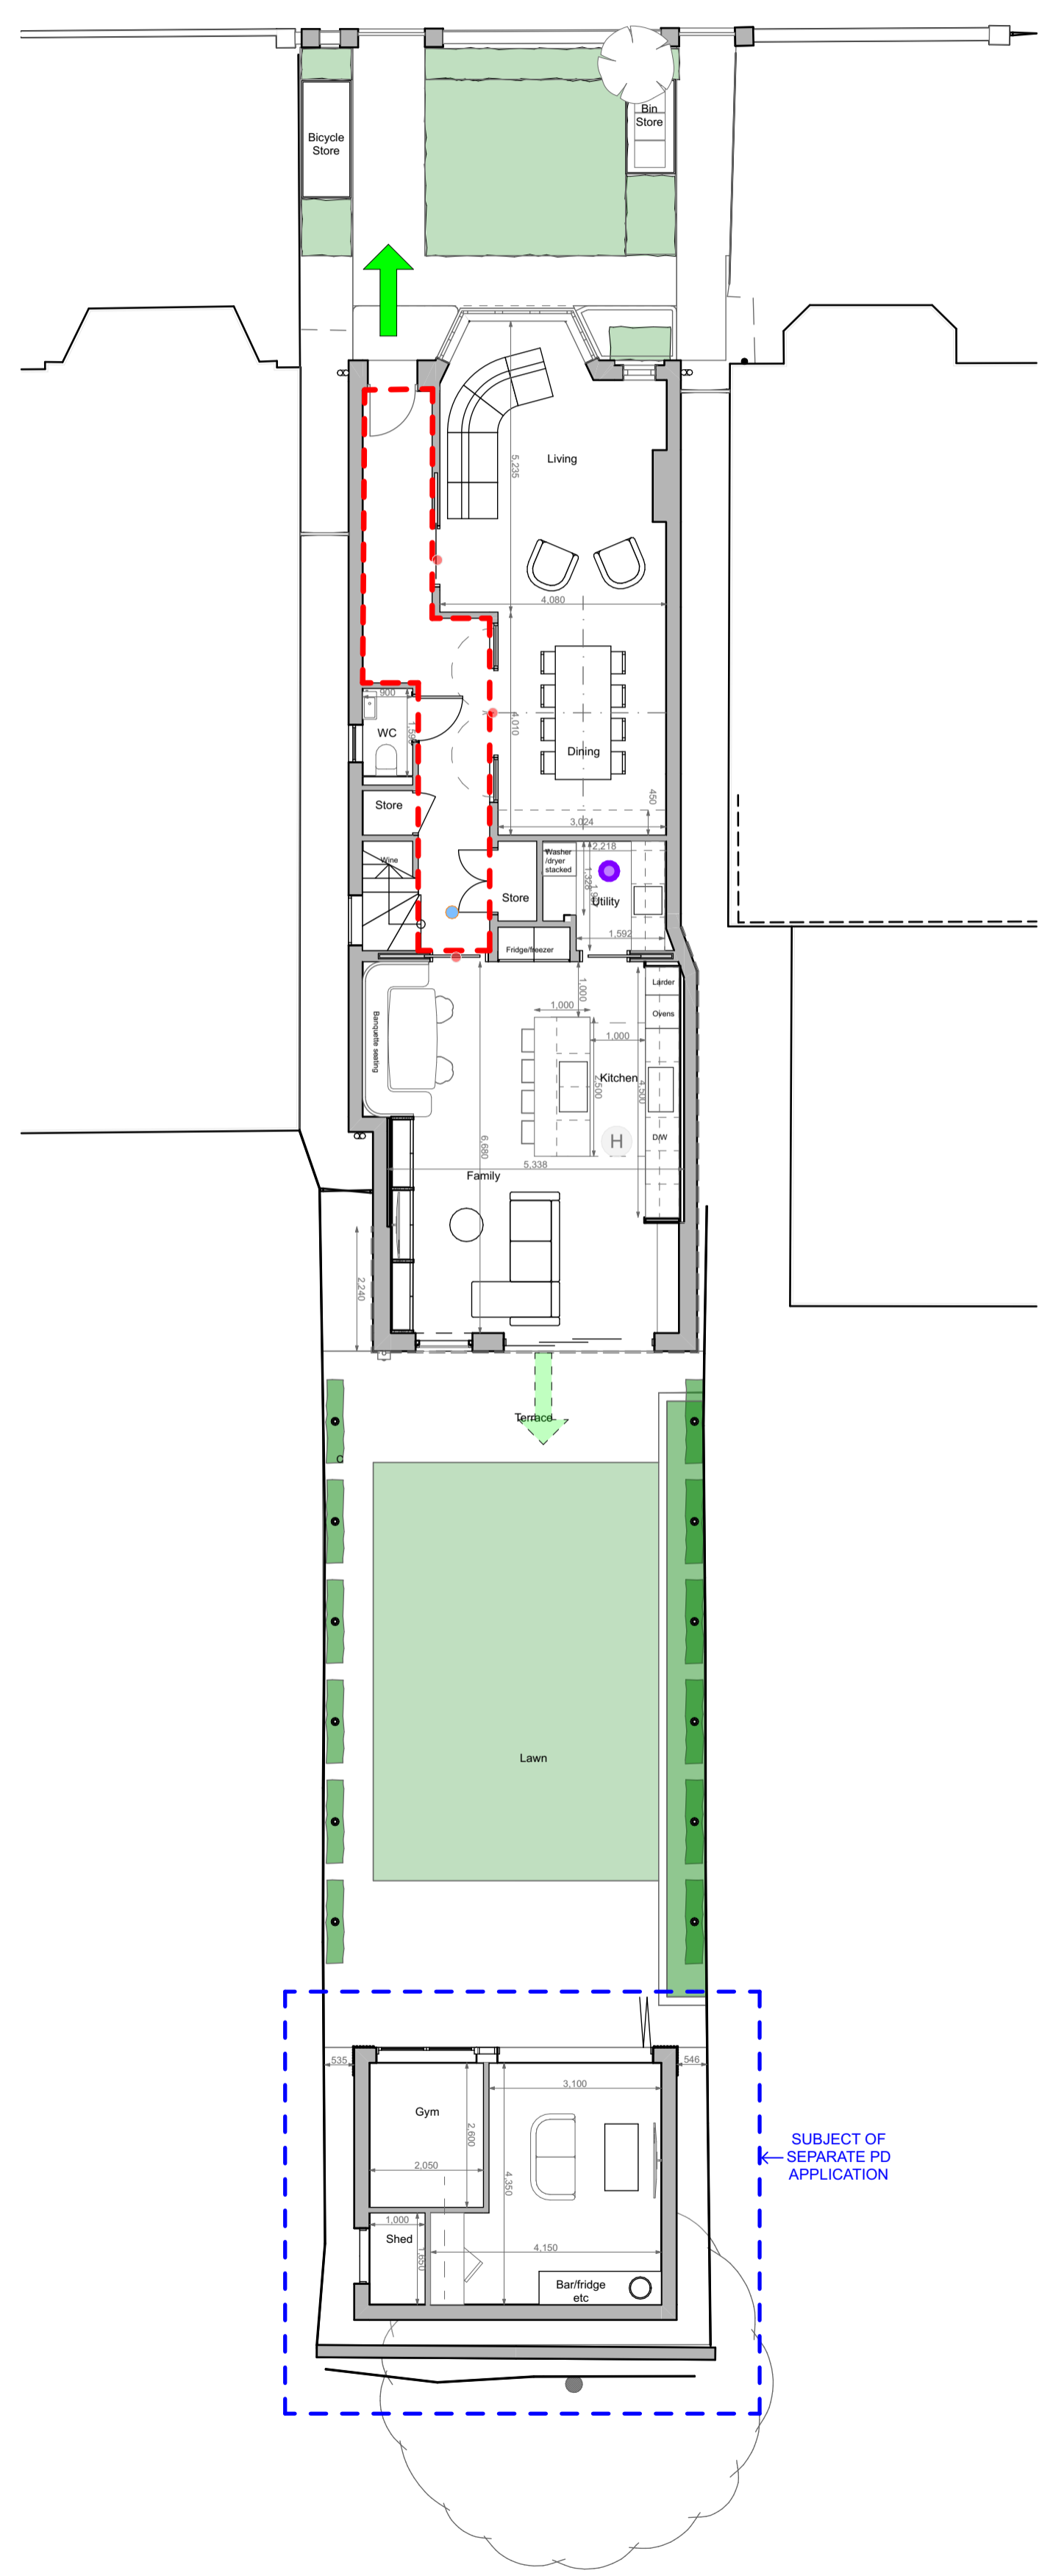

Ground Floor Plan

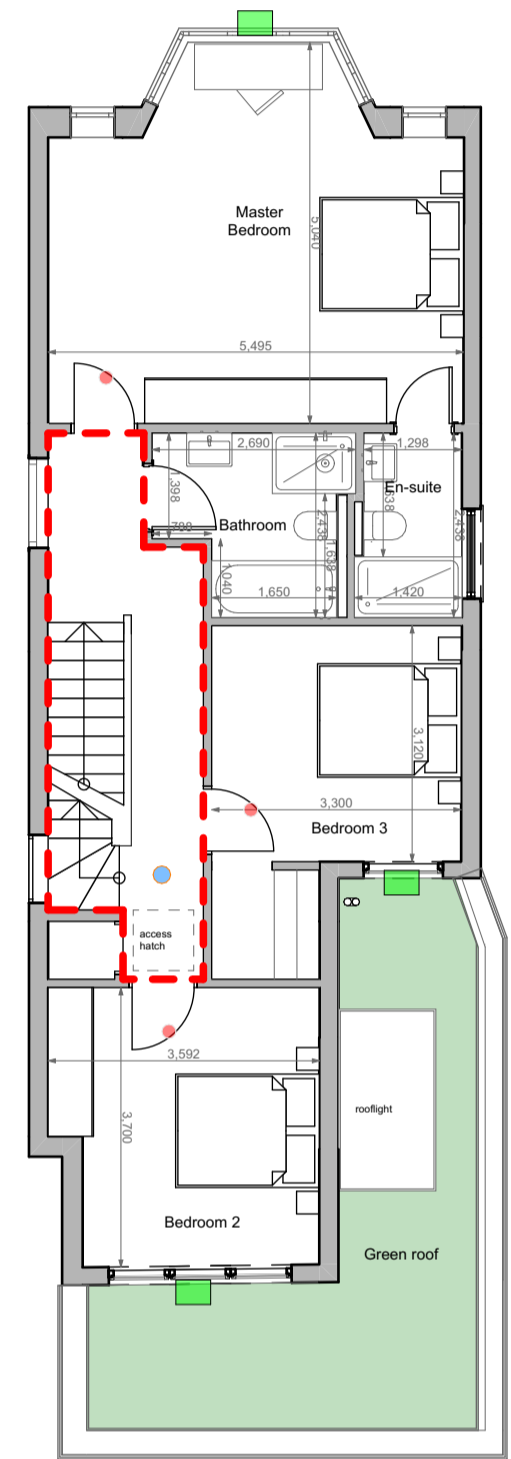

First Floor Plan

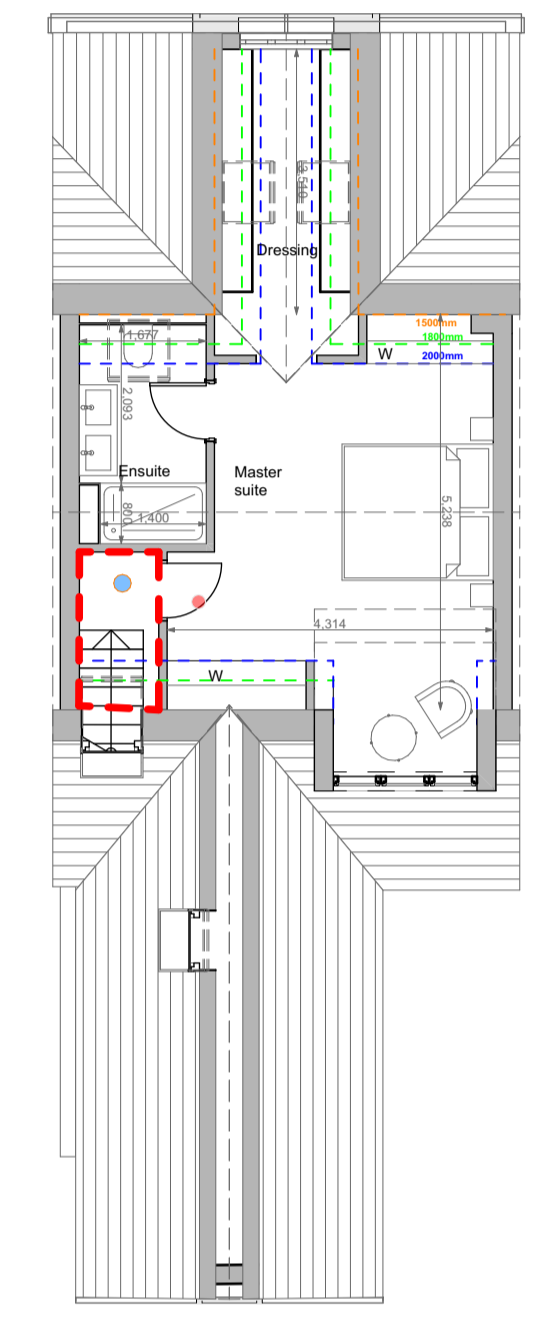

Second Floor Plan

30 Min fire rated construction

Final Escape

Secondary Means of Escape

Escape Window

Smoke Detector

FD30

Heat Detector in Kitchen Locations

Carbon Monoxide Detector in Boiler Area

rev:	status:	date:	description:	by:	chk:

shape+

2 Foxton Mews
 Richmond
 TW10 6BS
 T: +44 (0)20 8226 4885
 E: info@shape-london.co.uk


client
 Mr. and Mrs. Inkster

project
 60 Madrid Road
 Barnes
 SW13 9PG

drawing title
 Fire Strategy Plans

scale: 1:100@A1
 status: S2
 description: PLANNING
 dwn by: JI
 chk by: JI

project:	origin:	zone:	level:	type:	role:	dwg no:	rev:
0180	SLA	XX	ZZ	DR	<A>	5000	

 

SUBJECT OF SEPARATE PD APPLICATION