



Street Elevation




Front Elevation



Flank 1 Elevation



Rear Elevation

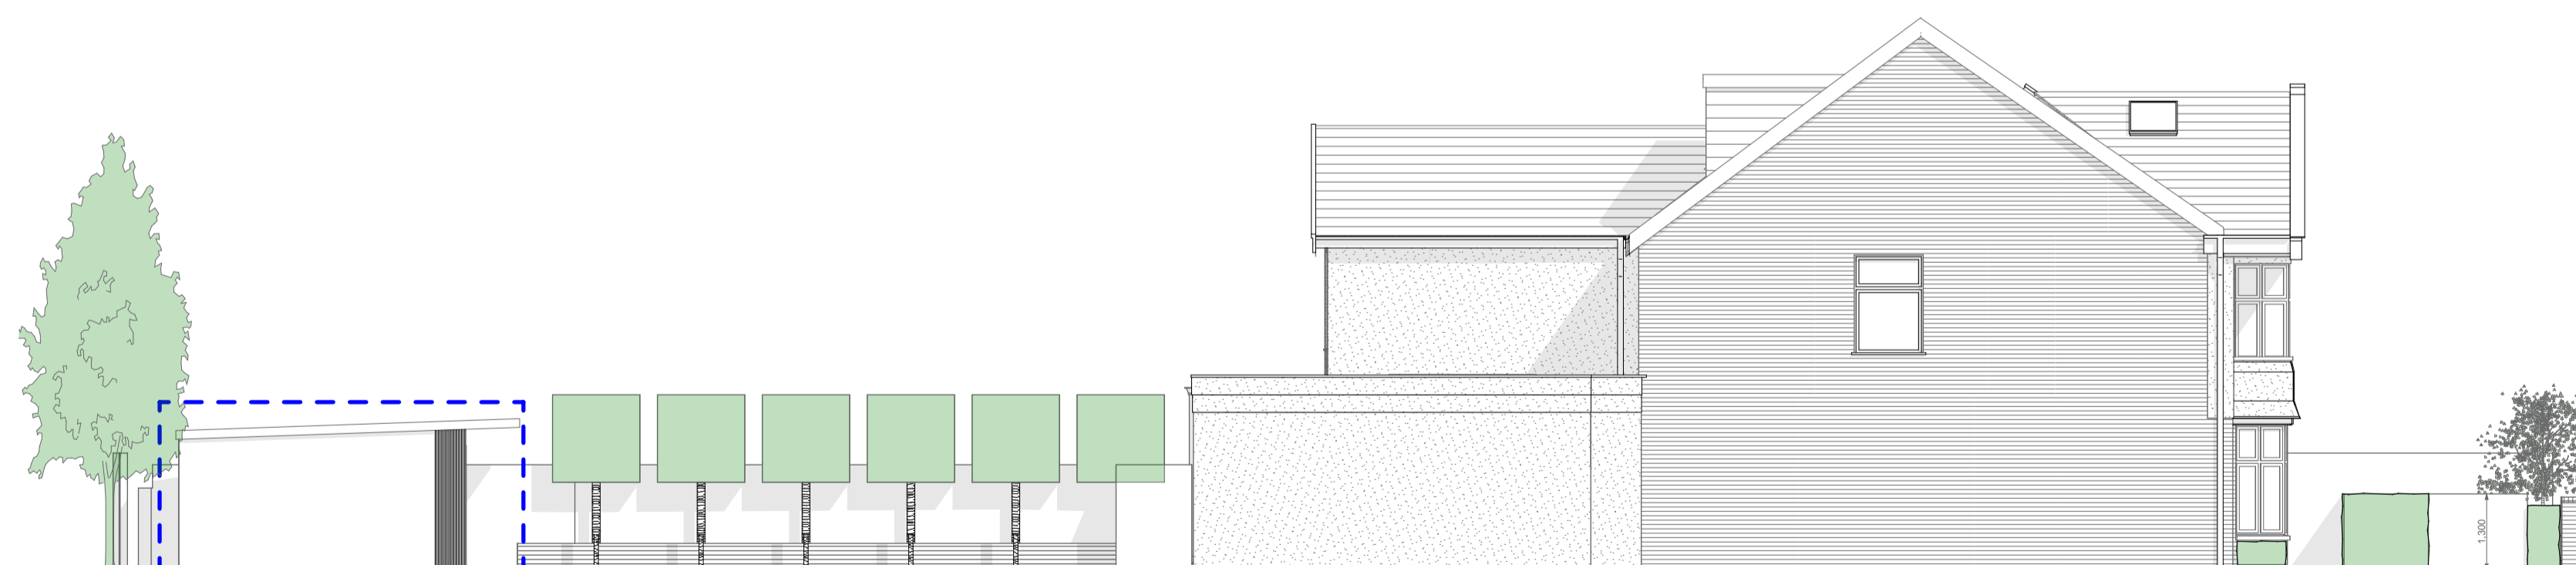

Flank 2 Elevation


Notes:

This document and its design content is copyright ©. It shall be read in conjunction with all other associated project information including models, specifications, schedules and related consultants documents. Do not scale from documents. All dimensions to be checked on site. Immediately report any discrepancies, errors or omissions on this document to Shape.

Do not scale from this drawing.

All dimensions to be checked on site.

All areas are approximate.

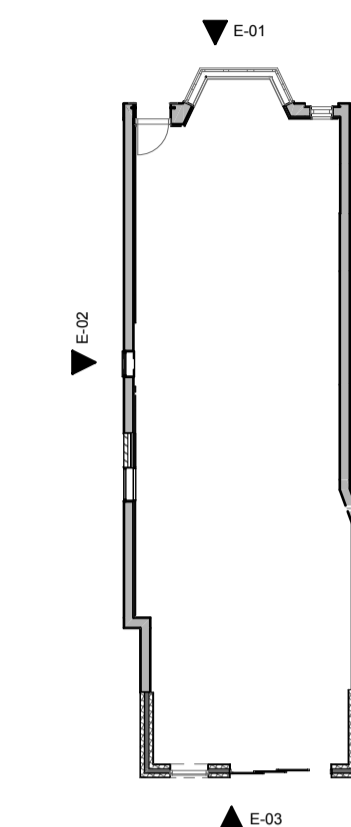

KEY PLAN

A	S2	25/02/2022	Planning Amendment	DNC	JJ
rev:	status:	date:	description:	by:	chk:

shape+

2 Foxton Mews  
 Richmond  
 TW10 6BS  
 T: +44 (0)20 8226 4885  
 E: info@shape-london.co.uk


client  
**Mr. and Mrs. Inkster**

project  
**60 Madrid Road**  
**Barnes**  
**SW13 9PG**

drawing title  
**Proposed Elevations**

scale: 1:100, 1:200@A1  
 status: S2  
 description: PLANNING

dwn by: MP  
 chk by: JJ

 

project: 0180  
 origin: SLA  
 zone: XX  
 level: ZZ  
 type: DR  
 role: <A>  
 dwg no: 030  
 rev: A