


2nd floor plan SCALE - 1:100 Existing

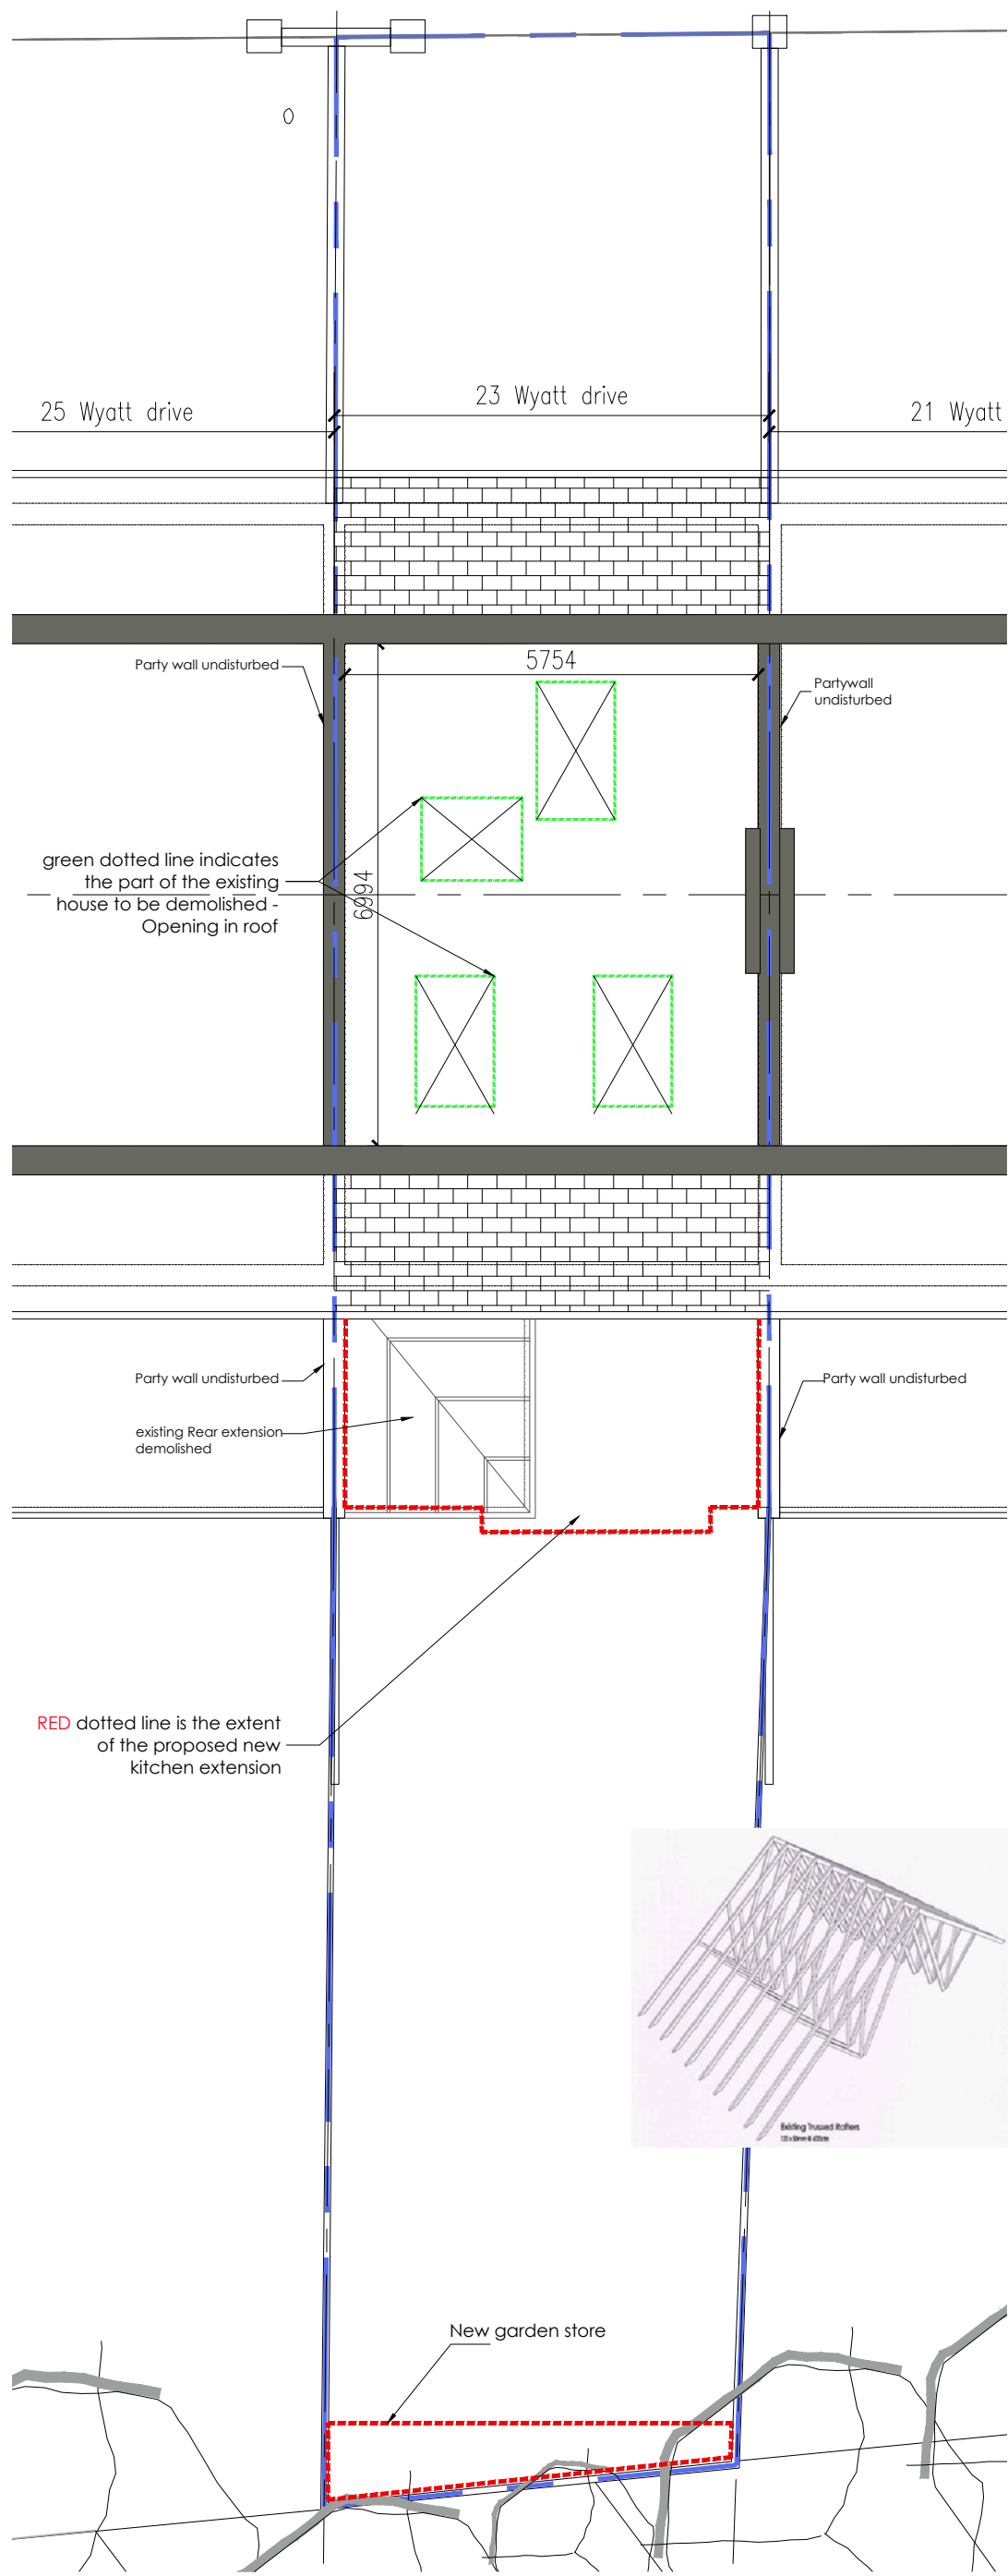

Attic floor plan scale 1:100 Existing

Standard Notes

Do not scale this drawing use figured dimensions
 Check all dimensions on site before work proceeds
 Report any errors and omissions to project administrator
 Read in conjunction with all other project information
 DWG Name : 23 Wyatt Drive-planning.dwg



kenneth beirne Architect

london
 119 Sandhurst rd, Catford, London SE6 1UR, UK

Ireland
 Cloonboney, Mohill, Co. Leitrim, Ireland

Tel: +44(0) 7590523208 © Copyright
 E-Mail: www.kennethbeirne.com

Project Name
 Kitchen EXTENSION @
 23 Wyatt Drive, Barnes, SW13 8AL
 Conor & Kelly Doyle

Drawing Name
 Existing floor plans

Purpose of Issue **PLANNING**

Drawn KB

Date **NOEMBER-2021**

Scale **1:100** Checked **@A3**

Project Number **2012** Sheet Number **EX003** Rev **-**

Once Printed and distributed this document is assumed uncontrolled.
 © All rights reserved. No part of this drawing may be reproduced or transmitted in any form by any means without the written permission of the copyright holder.