

LEGEND

GENERAL

- Site Ownership Boundary
- Site Planning Application Boundary
- School Planning Application Boundary
- Existing Surface Level
- Proposed Surface Level
- Top of Wall Level
- Finished Floor Level (Internal)
- Stairs Up

PAVING

- Paving Type 1: Mosaic paver
- Paving Type 2: Stone paving for paved surface
- Paving Type 3: Stone paving for paved surface
STRUCTURES

- Fence Type 1: Metal mesh fence
- Fence Type 2: Chain link fence
- Fence Type 3: Chain link fence around
- Fence Type 4: Chain link fence
- Fence Type 5: Chain link fence
- Wall Type 1: Concrete block wall
- Wall Type 2: Stone wall with stone balustrade
- Wall Type 3: Stone wall with stone balustrade
- New Riverwall: Concrete structure with stone facing and concrete coping with stone balustrade
- Existing Riverwall Retained: Existing stone wall
- Gate Type 1: Metal mesh gate

FURNITURE

- Banquet Type 1: Banquet table
- Seat Type 1: Concrete bench
- Seat Type 2: Concrete bench
- Cycle Stand Type 1: Chain link cycle stand
- TL Cycle Docking Station: TL cycle docking station
- Handrail Type 1: Stainless steel handrail
- Tree Surround Type 1: Tree surround
- Bin Type 1: Bin

FEATURE

- Metal Railway Track

LIGHTING

- Lighting Column: Lighting column
- Lighting Column: Lighting column
- Bespoke Lighting Mast: Bespoke lighting mast
- Bespoke Lighting Mast: Bespoke lighting mast
- Lighting Column: Lighting column
- Scots Lighting Column: Scots lighting column


PLANTING

- Short Mown Grass
- Planting Mix: Planting mix
- Rain Garden Planting: Rain garden planting
- Low Shrub Planting: Low shrub planting
- Hedge Type 1: Hedge
- Existing Hedge: Existing hedge
- Meadow Planting: Meadow planting
- Existing Trees to be Retained: Existing trees to be retained
- Proposed Trees: Proposed trees

rev	details	by	date	rev	details	by	date
P00	Issue for Planning Submission	AS	11.03.2022				

Notes

- Do not scale from drawing, use figured dimensions only
- All dimensions to be checked onsite
- This drawing to be read in conjunction with all other Gillespies drawings and specifications

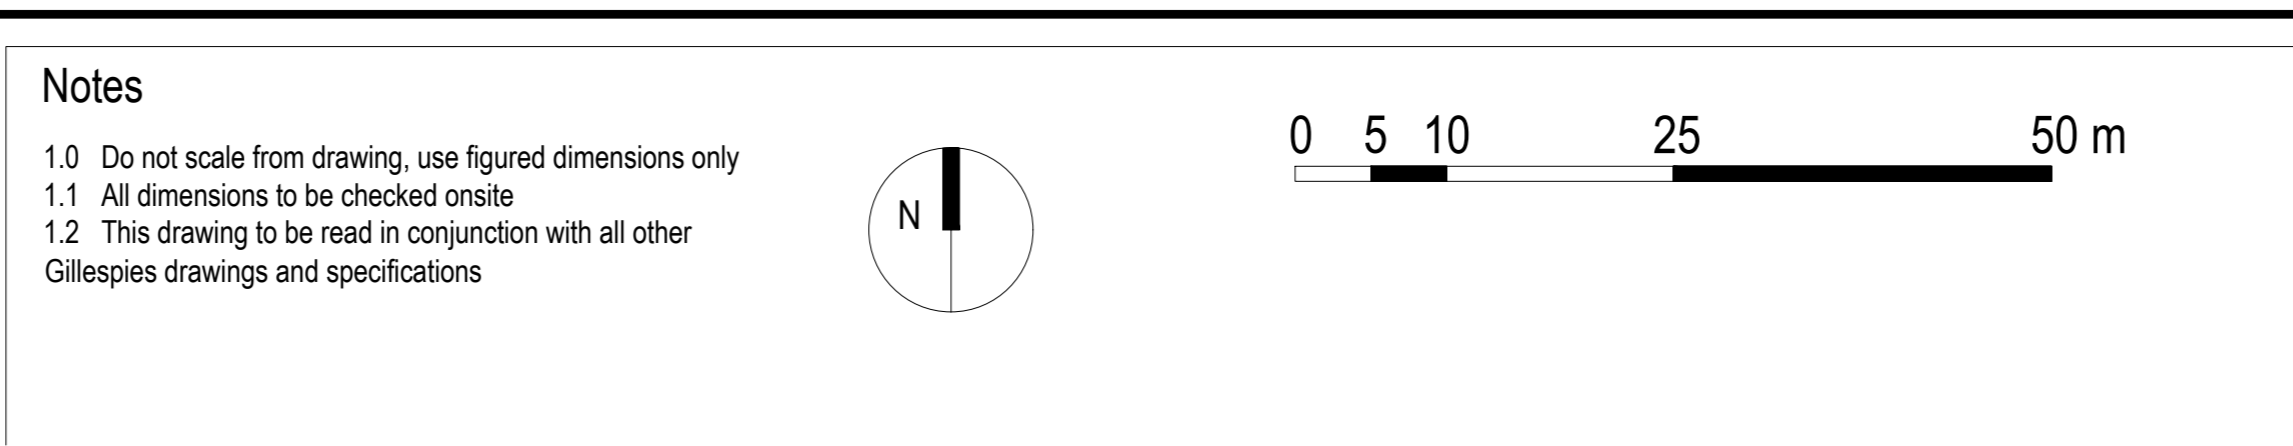

Site plan

Project title: **STAG BREWERY**

Drawing number: **P10736-00-004-GIL-0101**

Drawing Status: **PLANNING**

Date: 11.03.2022 | Scale: 1:500 @ AD | Drawn: AS | Checked: JG

Project location: **Proposed Site Wide Landscape GA Plan**

Client: **DARTMOUTH CAPITAL**

Address: 18, John's Square, London, EC1M 4DH

© copyright GILLESPIES LLP, all rights reserved

