


**LEGEND**

**GENERAL**



- Site Planning Application Boundary
- Boundary Wall to Be Removed
- Section of Boundary Wall to Be Removed to Level +6.13
- Section of Boundary Wall to Be Removed to Level +6.28
- Section of Boundary Wall to Be Removed to Finish Level +6.70
- Section of Boundary Wall to Be Removed to Finish Level +7.80
- 0.75 - 1.1m Glass Balustrade on New Riverwall (+6.13/+6.38)
- Section of Boundary Wall to Be Removed to Finish Level +6.40
- 0.42m Balustrade on New Riverwall (+6.70)
- Masonry Pillar Varies in Height

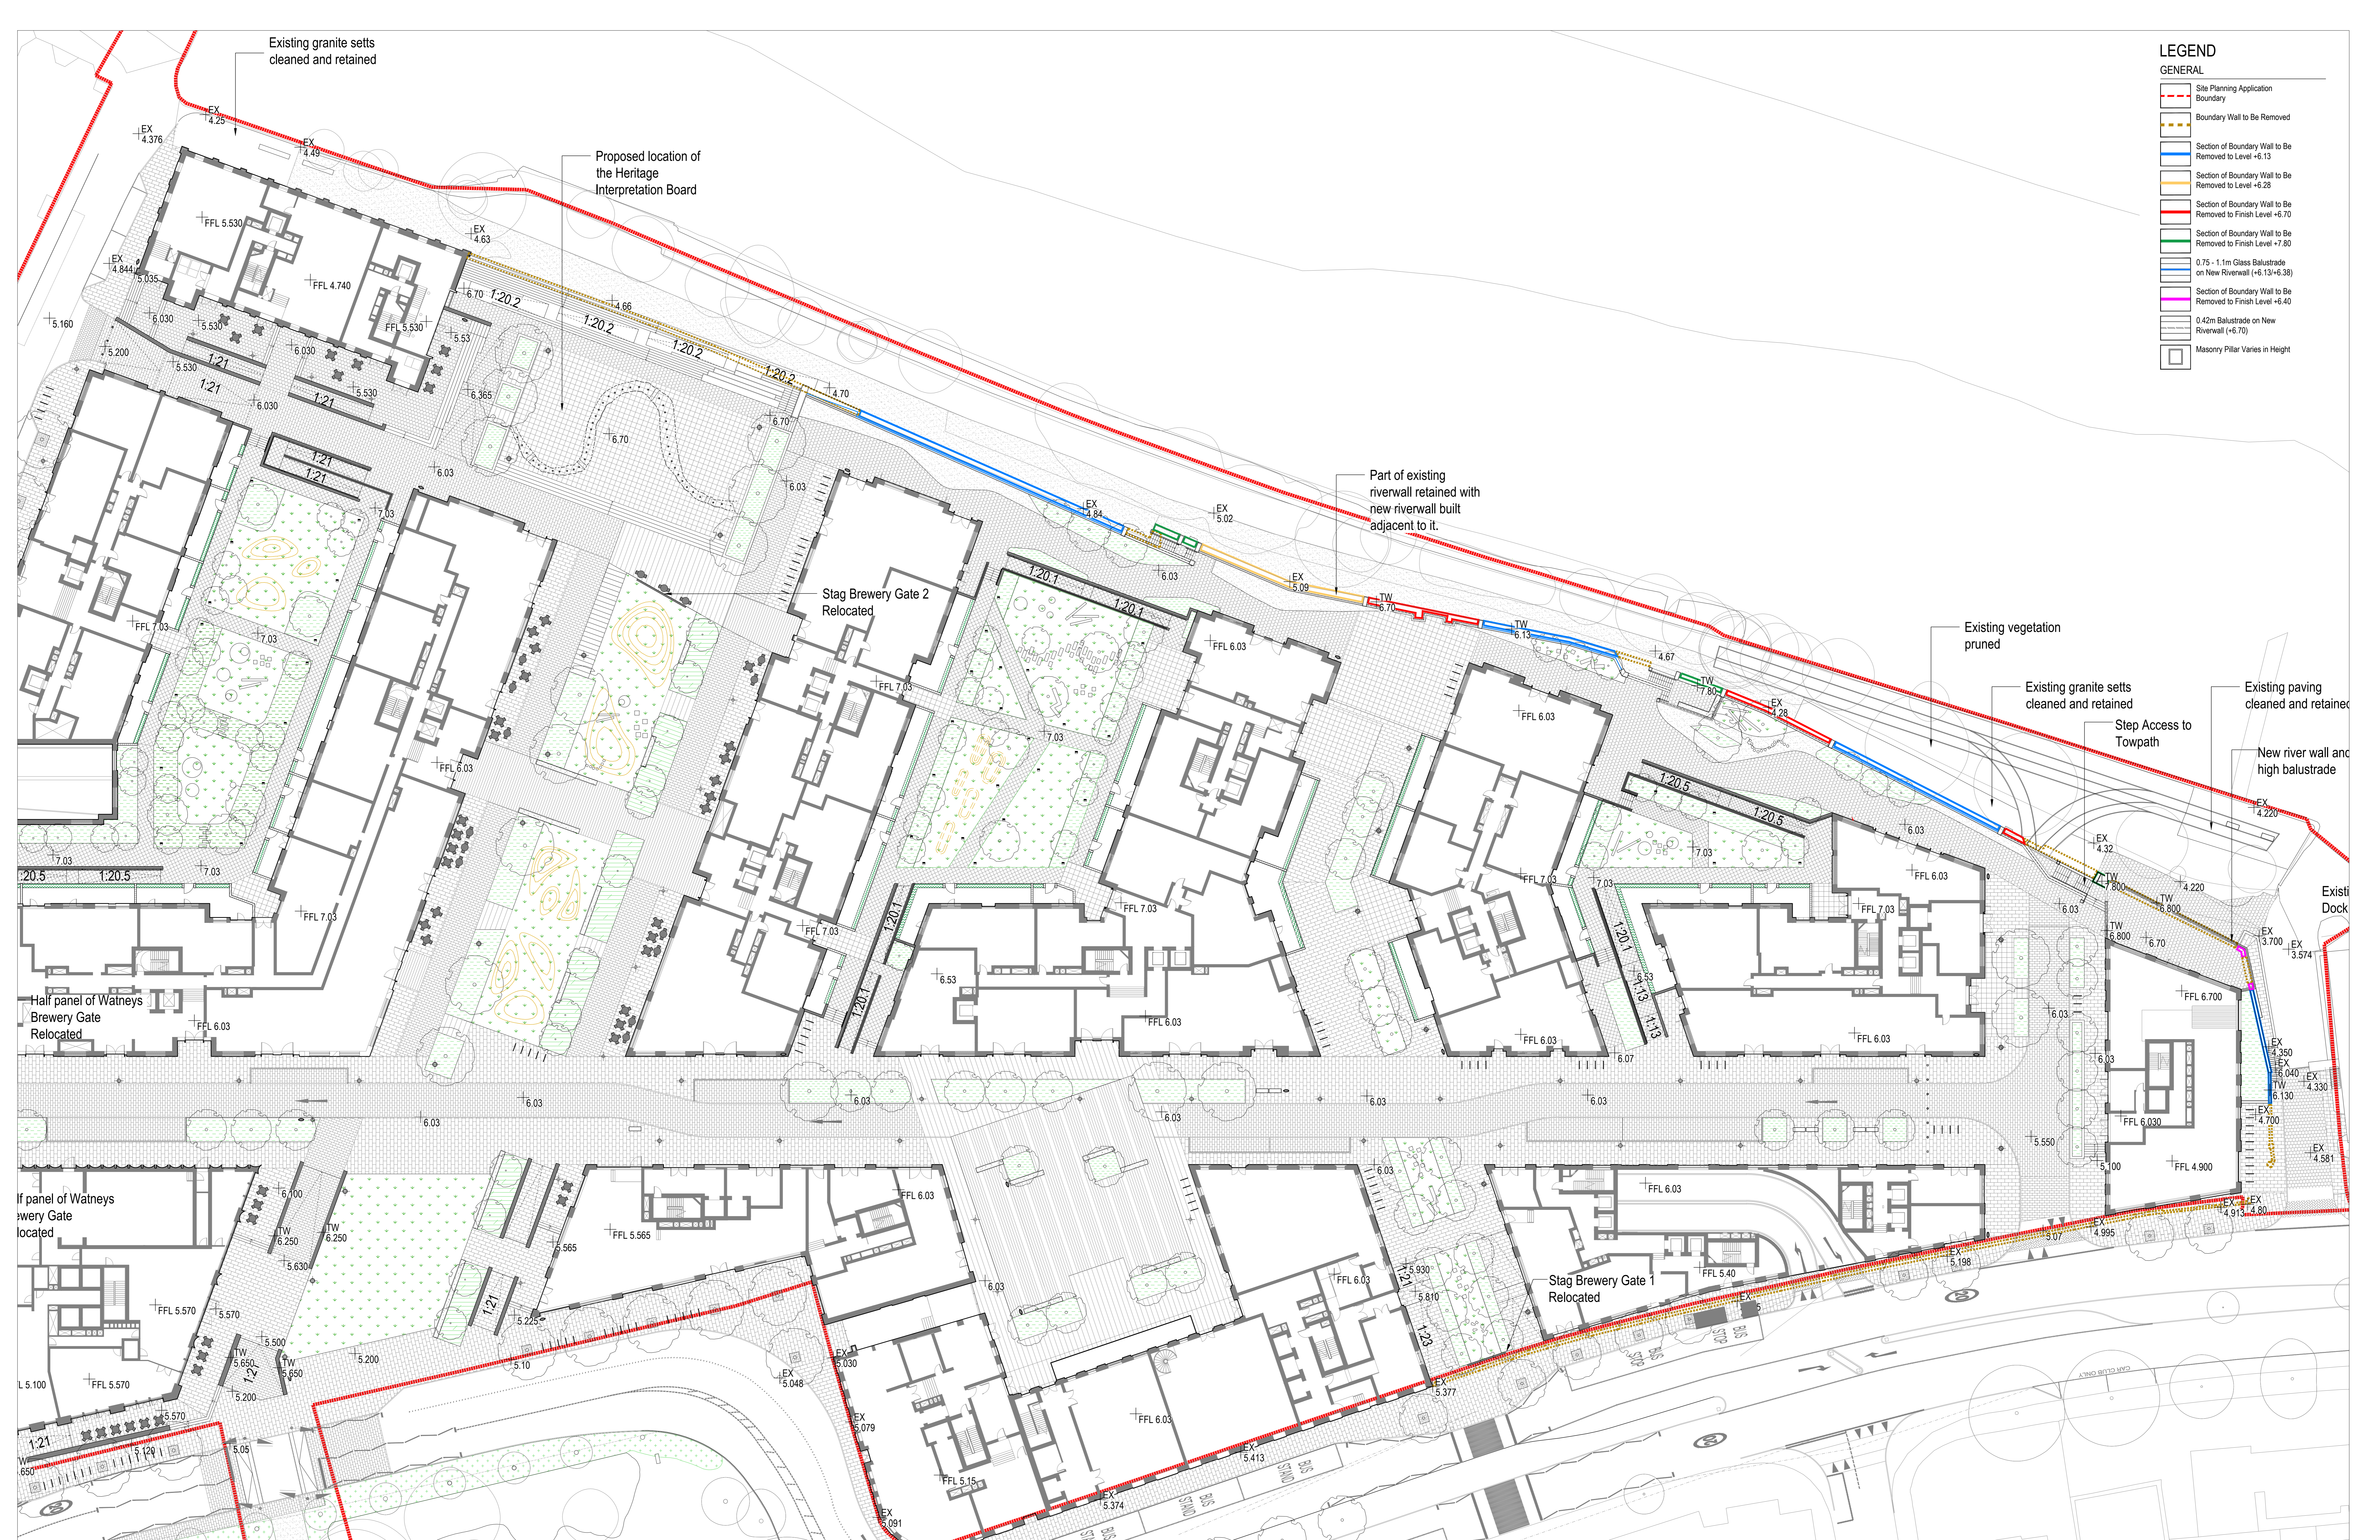

rev	details	by	date
P00	Issue for Planning Submission	AS	11.03.2022

**Notes**

- 1.0 Do not scale from drawing, use figured dimensions only
- 1.1 All dimensions to be checked onsite
- 1.2 This drawing to be read in conjunction with all other Gillespies drawings and specifications

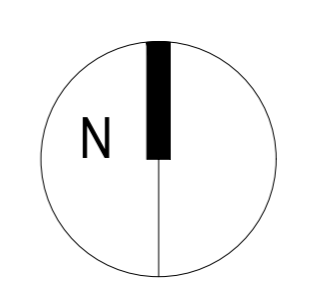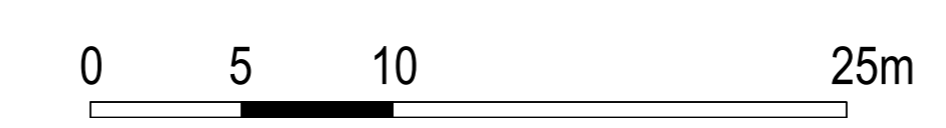

Project title  
**Stag Brewery Planning**

Drawing title  
**Proposed River Terrace Boundary Wall Treatment Plan**

Drawing number  
**P10736-00-004-GIL-0106**

Drawing Status  
**PLANNING**

Date  
11.03.2022

Scale  
1:250 @ AD

Revision  
**P00**

Drawn  
AS

Checked  
JG

Client  
**DARTMOUTH CAPITAL**

15, John's Square, London, EC1M 4DH

© copyright GILLESPIES LLP, all rights reserved

**GILLESPIES**