

rev	details	by	date
P00	Issue for Planning Submission	AS	11.03.2022

Notes

- 1.0 Do not scale from drawing, use figured dimensions only
- 1.1 All dimensions to be checked onsite
- 1.2 This drawing to be read in conjunction with all other Gillespies drawings and specifications

LEGEND

GENERAL



- School Application Boundary
- Site Planning Application Boundary
- Existing Surface Level
- Proposed Surface Level
- Top of Wall Level
- Finished Floor Level (Internal)
- Stairs Up

PAVING

- Paving Type 1
Stone slabs for footpath
- Paving Type 2
Stone paving for shared surface
- Paving Type 4
Stone paving for courtyards
- Paving Type 13
Rubber surfacing

PLANTING

- Short Mown Grass
- Planting Mix
Mixed perennial and evergreen planting
- Hedge Type 2
1m high hedge
- Existing Hedge
Maintained
- Existing Trees to be Retained
Protected during all works
- Proposed Trees

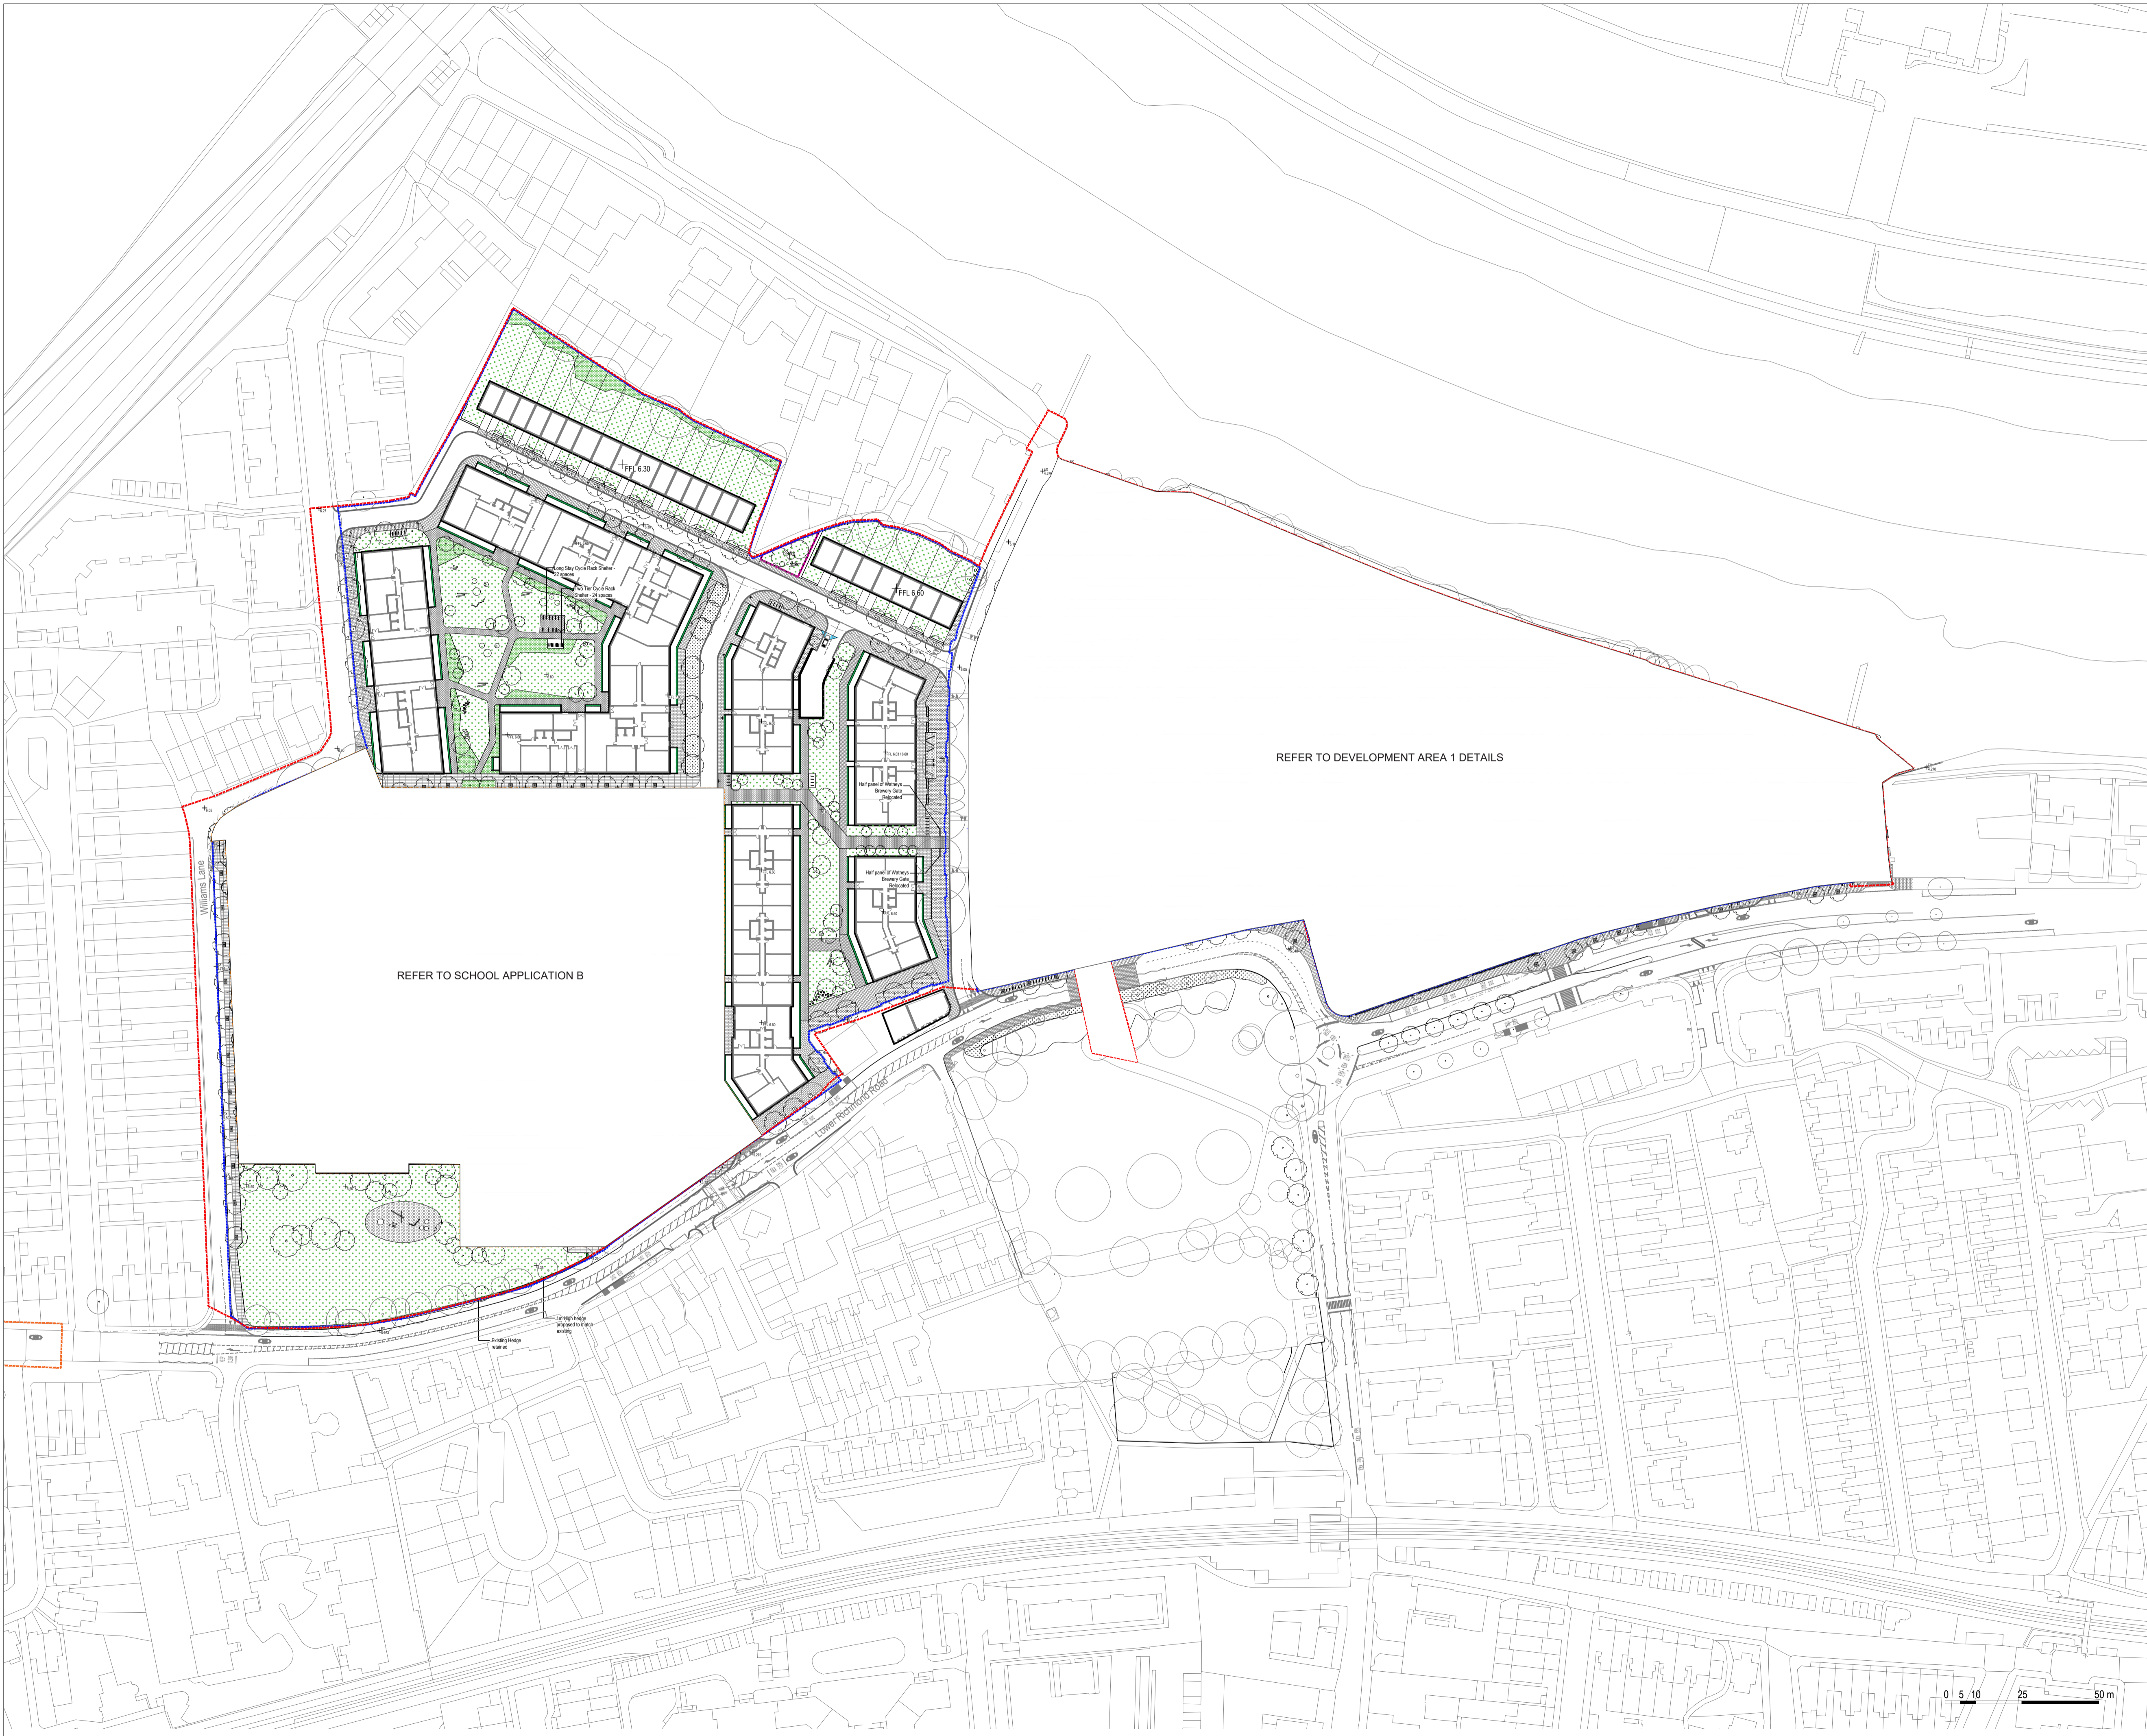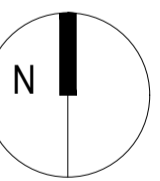

STAG BREWERY

Landscape Principles Plan

Drawing status	Scale	Drawn
PLANNING	1:1000 @ A1	AS
	Date	Checked
	11.03.2022	JG
	Drawing number	Revision
P10736-00-004-GIL-0122		P00

Client
DARTMOUTH CAPITAL
Alameda House, 90-100 Sydney Street, London, E2 0JH
P: 0207 629 0239

GILLESPIES

1 St John's Square, London EC1M 4DH
P: 020 7253 2629 E: design.london@gillespies.co.uk