

LEGEND

GENERAL

- Site Planning Application Boundary
- School Planning Application Boundary
- Existing Surface Level
- Proposed Surface Level
- Top of Wall Level
- Finished Floor Level (Internal)

PAVING

- Paving Type 1 Stone setts 100x100
- Paving Type 2 Stone paving for shared surface
- Paving Type 5 Stone flag paving for paths and entrances
- Paving Type 8 Plain bound gravel
- Paving Type 9 Green roof paving
- Paving Type 10 Green roof paving with 300mm granule layer
- Paving Type 11 Porous Recycled MGS paving
- Paving Type 12 50 artificial grass
- Paving Type 14 Mosaic paving Colour light green

STRUCTURES

- Fence Type 1 1.2m high fence for school
- Fence Type 2 1.8m high fence for school
- Fence Type 3 1.8m high fence for upper rebound fence for school
- Fence Type 4 1.2m high white acoustic fence for school
- Fence Type 5 Green screen (Screen to be secured via conditions)
- Gate Type 1 Double door gate for school

FURNITURE

- Seat Type 1 Concrete bench
- Cycle Stand Type 1 2x1m cycle rack - galvanne steel
- Two Tier Cycle Shelter 20 spaces per module
- Retaining Wall Retaining wall with fence
- Tree Surround Type 1 Plain bound gravel

PLANTING

- Short Mown Grass
- Existing Grass
- Planting Mix Mixed deciduous and evergreen planting
- Hedge Type 1 1.2m high hedge
- Hedge Type 2 1m high hedge
- Existing Hedge Matorral
- Meadow Planting Mixed meadow planting
- Existing Trees to be Retained Retained during works
- Proposed Trees

LIGHTING



- Lighting Column 10 lighting designer's details
- Lighting Column 10 lighting designer's details
- Sports Lighting Column 20 lighting designer's details
- Sports Lighting Column 20 lighting designer's details

01 SCHOOL INTERIM DESIGN - PLAN
Scale 1: 500 @A1

rev	details	by	date	rev	details	by	date
P00	Issue for Planning Submission	AS	11.03.2022				

Notes

- 1.0 Do not scale from drawing, use figured dimensions only
- 1.1 All dimensions to be checked onsite
- 1.2 This drawing to be read in conjunction with all other Gillespies drawings and specifications

 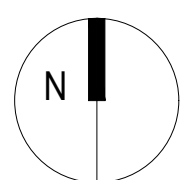

Project title
STAG BREWERY

Drawing title
School Landscape GA Plan (Interim)

Drawing number
P10736-00-004-GIL-0132

Drawing Status
PLANNING

Date
11.03.2022

Scale
1:500 @A1

Revision
P00

Drawn
AS

Checked
JG

Client
DARTMOUTH CAPITAL
Alameda House, 90-100 Sydney Street, London SW3 6NU
P: 0207 629 0239

GILLESPIES
1 St Johns Square, London EC2M 4JH
P: 020 7253 2629 F: 020 7253 3800 E: design.london@gillespies.co.uk

© copyright GILLESPIES LLP, all rights reserved