
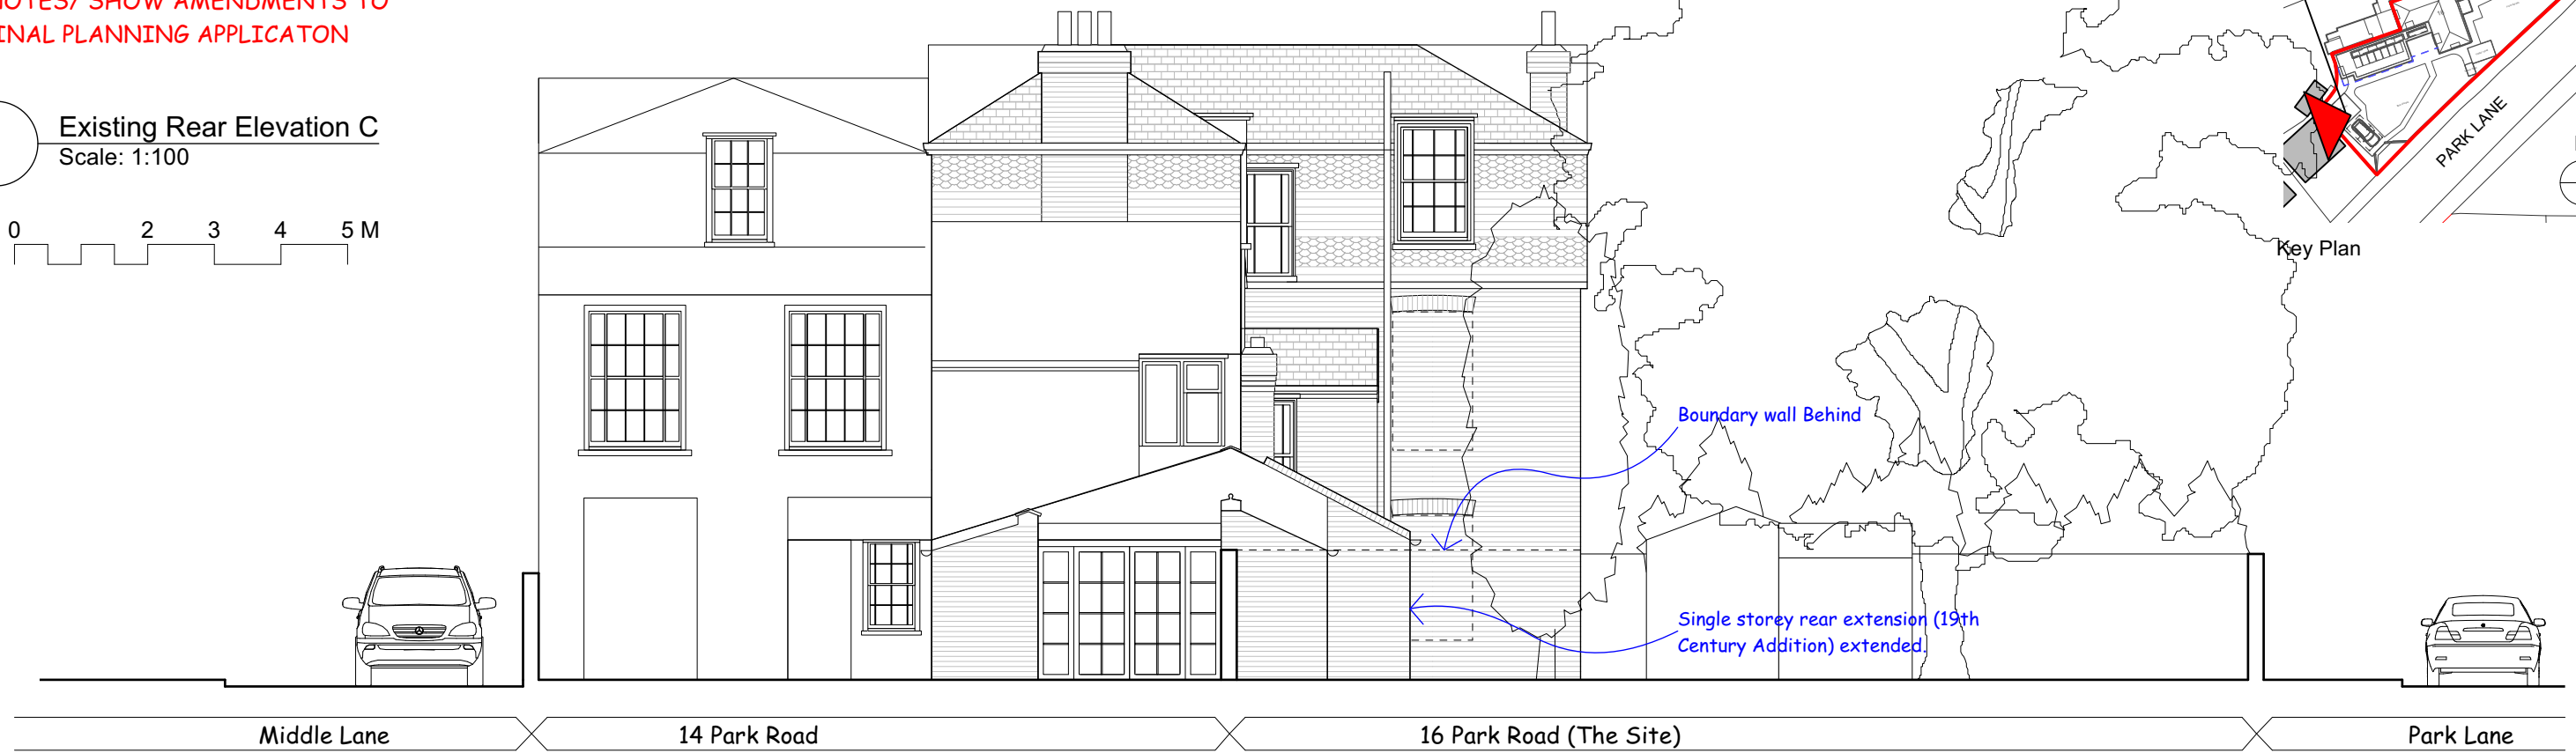


# PLANNING

RED NOTES/ SHOW AMENDMENTS TO ORIGINAL PLANNING APPLICATION

1 Existing Rear Elevation C  
Scale: 1:100

 

2 Proposed Rear Elevation C  
Scale: 1:100

