


PROPOSED FLOOR PLAN

Scale 1:100 1m 2m 3m 4m 5m 6m 7m 8m 9m 10m

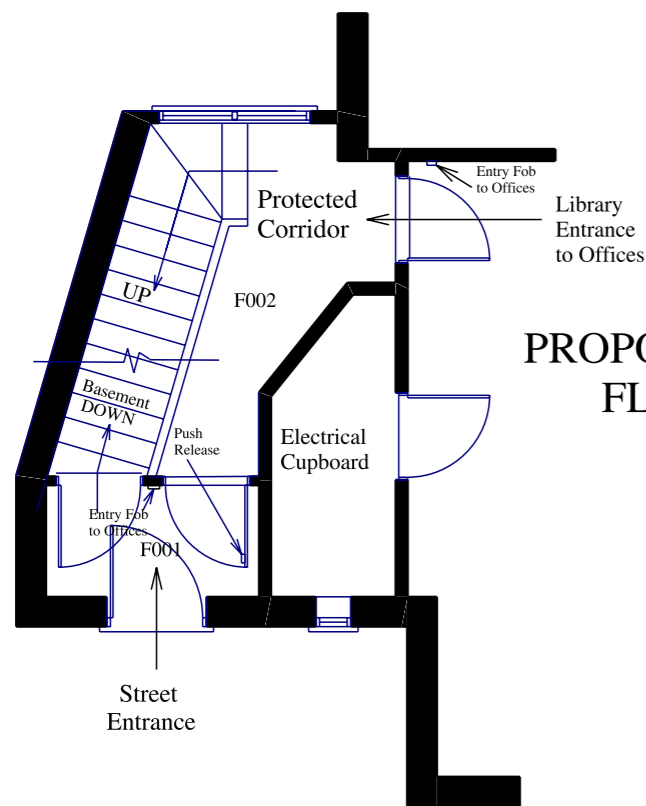

PROPOSED GROUND FLOOR PLAN

Design Service

- * Do not scale, use figured dimensions only.
- * All dimensions to be checked on site prior to commencement of work.
- * Errors and omissions to be reported to the contract administrator.

rev	date	discription	drn	chk
-----	------	-------------	-----	-----

Richmond and Wandsworth SSA Design Services

Hussein El-Bahrawy, RIBA Head of Design Services
The Town Hall, Wandsworth High Street, London SW18 2PU.
Tel. 020 8871 6000

client

SSA FM

project

Teddington Library - Flat to Office Conversion

drawing

Existing and Proposed Floor Plans

date	drawn	checked	Scale
Aug 21	DE	##	1:75

no	status
2102-0402--DWG PP003	T