

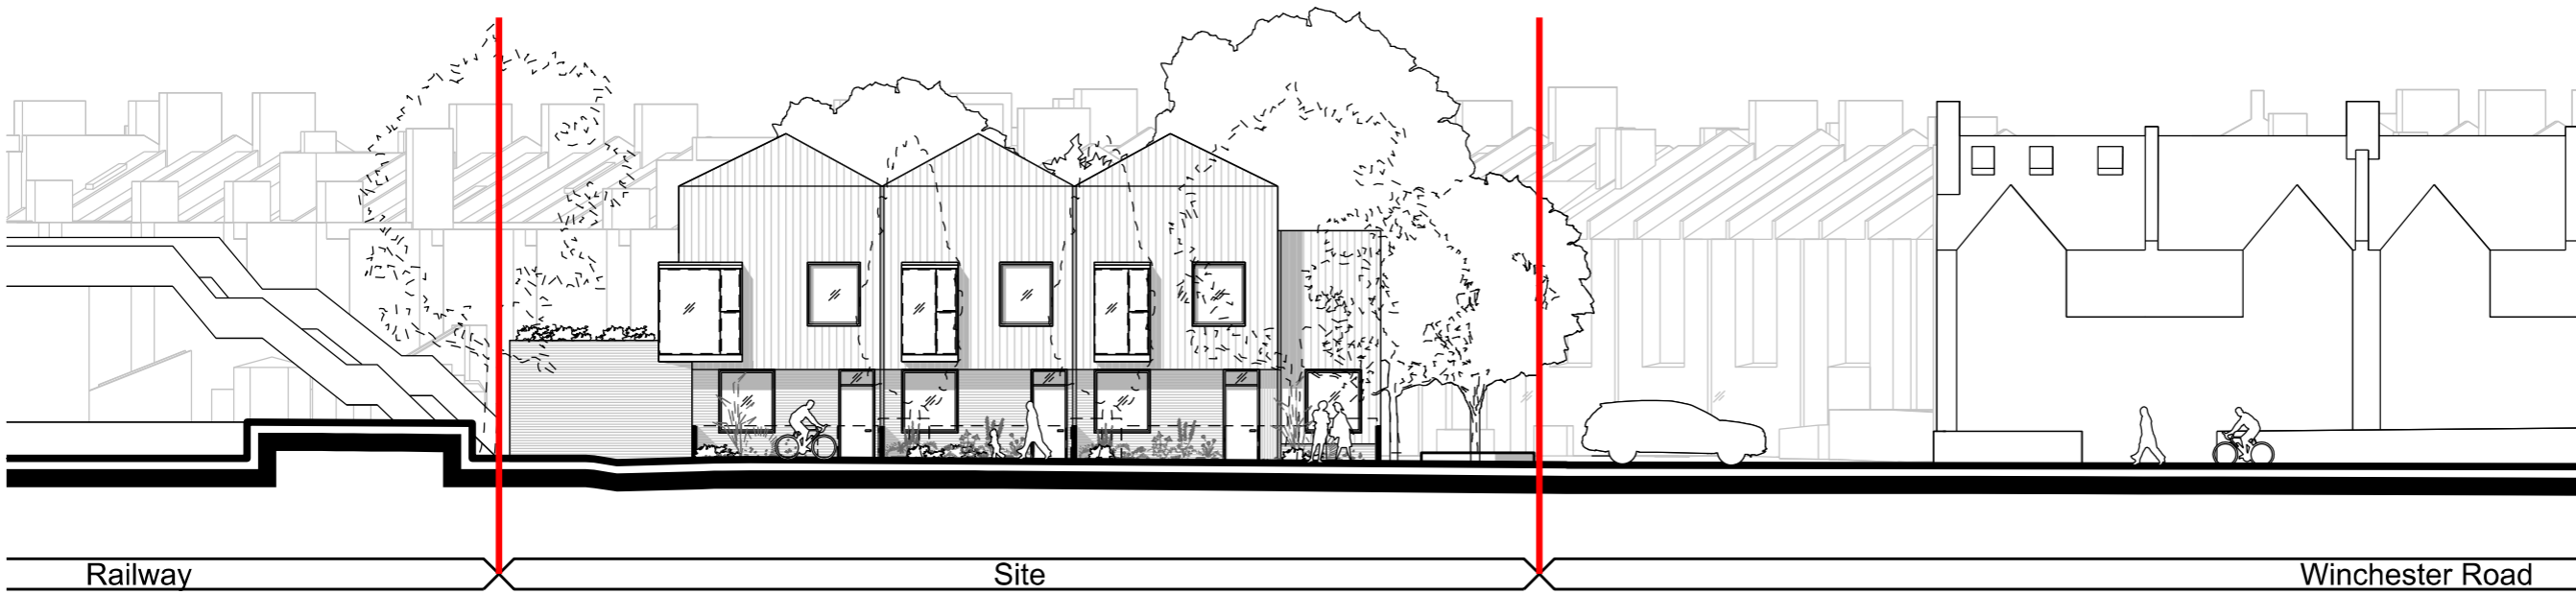
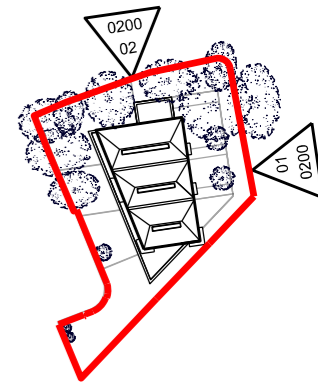


0 1m 5m

 

Railway Site Winchester Road

01  
0200 East Elevation

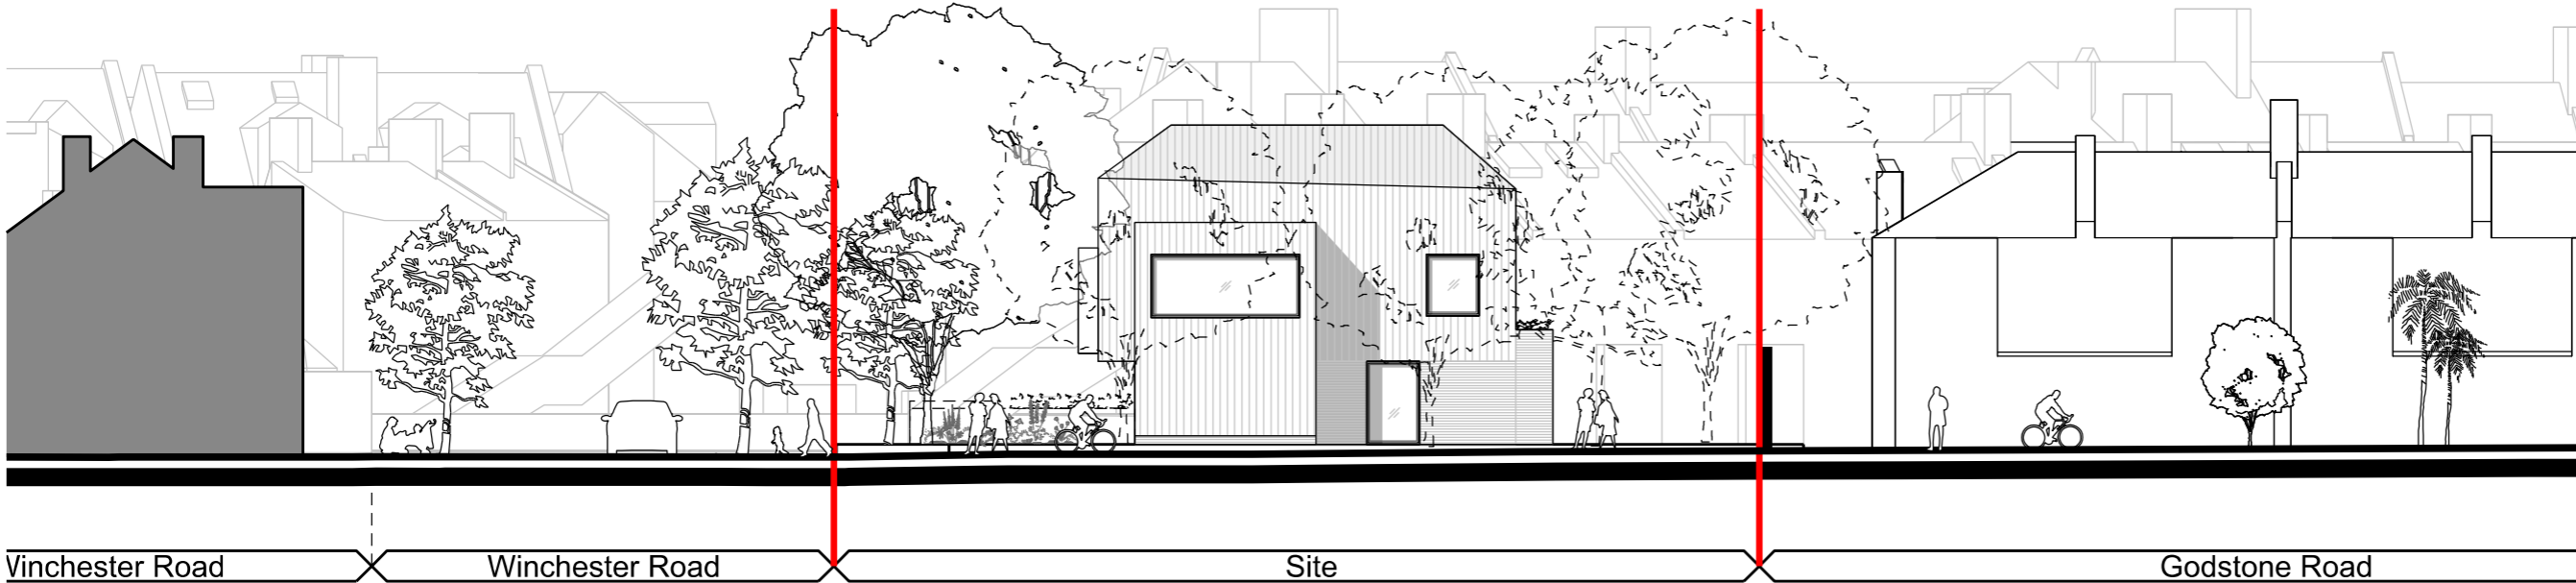

Vinchester Road Winchester Road Site Godstone Road

02  
0200 North Elevation

Annotation Key  
1 - Translucent Glazing

Revision	Date	Description
P01	2022-04-11	Planning Submission

© copyright Wimshurst Pelleriti, all rights reserved 2022  
Do not scale-off this drawing. Wimshurst Pelleriti take no responsibility for any dimensions obtained by measuring or scaling from this drawing and no reliance may be placed on such dimensions. If no dimension is given, it is the responsibility of the recipient to ascertain the dimension specifically from the Architect or by site measurement.  
The sizing of all structural and service elements must always be checked against the relevant engineers drawings. No reliance should be placed upon sizing information shown on this drawing.

Project  
**St Margarets Business Centre**  
Richmond, London  
Drawing Title  
**Proposed Elevations East & North**

Drawing Number	Revision
WP-0780-A-0200-E-XX	2022-04-11

Scale @ A3  
1:200

Revision Date  
P1

Drawing Purpose  
PLANNING

WIMSHURST PELLERITI  
The Mews,  
6 Putney Common, SW15 1HL  
0208 780 2206  
info@wp.uk.com  
wimshurst-pelleriti.com