
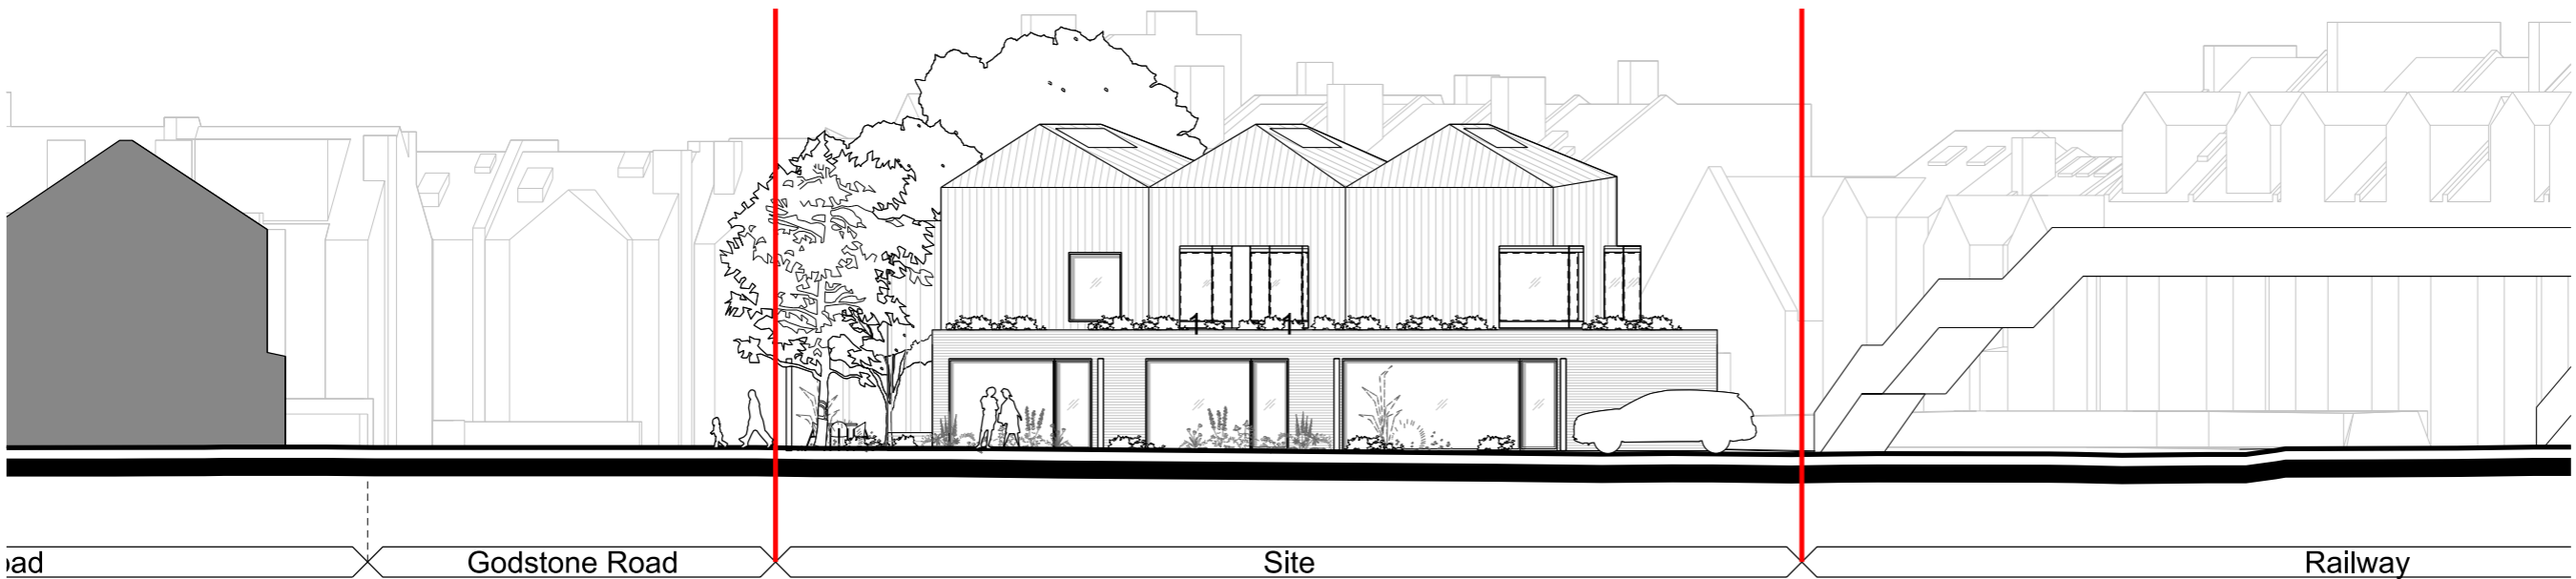
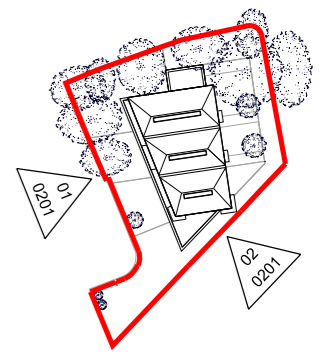



0 1m 5m

 

01
0201

West Elevation

Annotation Key
1 - Translucent Glazing

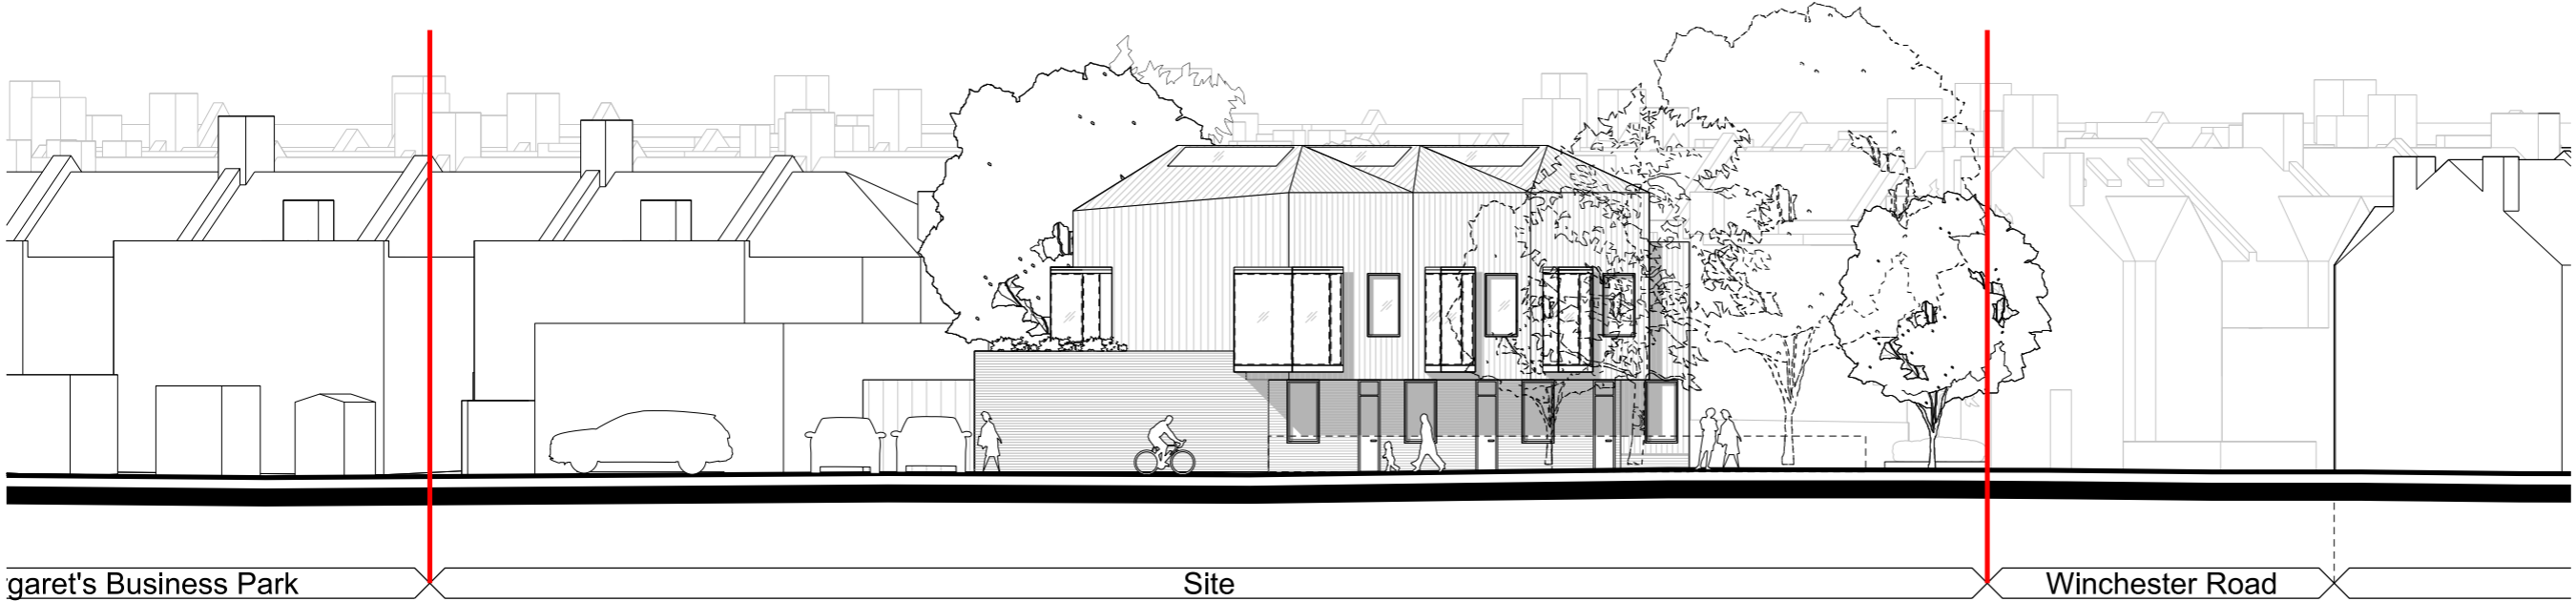

02
0201

South Elevation

Revision	Date	Description
P01	2022-04-11	Planning Submission

© copyright Wimshurst Pelleriti, all rights reserved 2022

Do not scale-off this drawing. Wimshurst Pelleriti take no responsibility for any dimensions obtained by measuring or scaling from this drawing and no reliance may be placed on such dimensions. If no dimension is given, it is the responsibility of the recipient to ascertain the dimension specifically from the Architect or by site measurement.

The sizing of all structural and service elements must always be checked against the relevant engineers drawings. No reliance should be placed upon sizing information shown on this drawing.

Project
St Margaret's Business Centre
Richmond, London

Drawing Title
Proposed Elevations
West & South

Drawing Number	Revision
WP-0780-A-0201-E-XX	2022-04-11

Scale @ A3	Revision Date
1:200	P1

Drawing Purpose
PLANNING

WIMSHURST PELLERITI

The Mews,
6 Putney Common, SW15 1HL

0208 780 2206
Info@wp.uk.com
wimshurst-pelleriti.com

