


2

PROPOSED - REAR ELEVATION

1:100

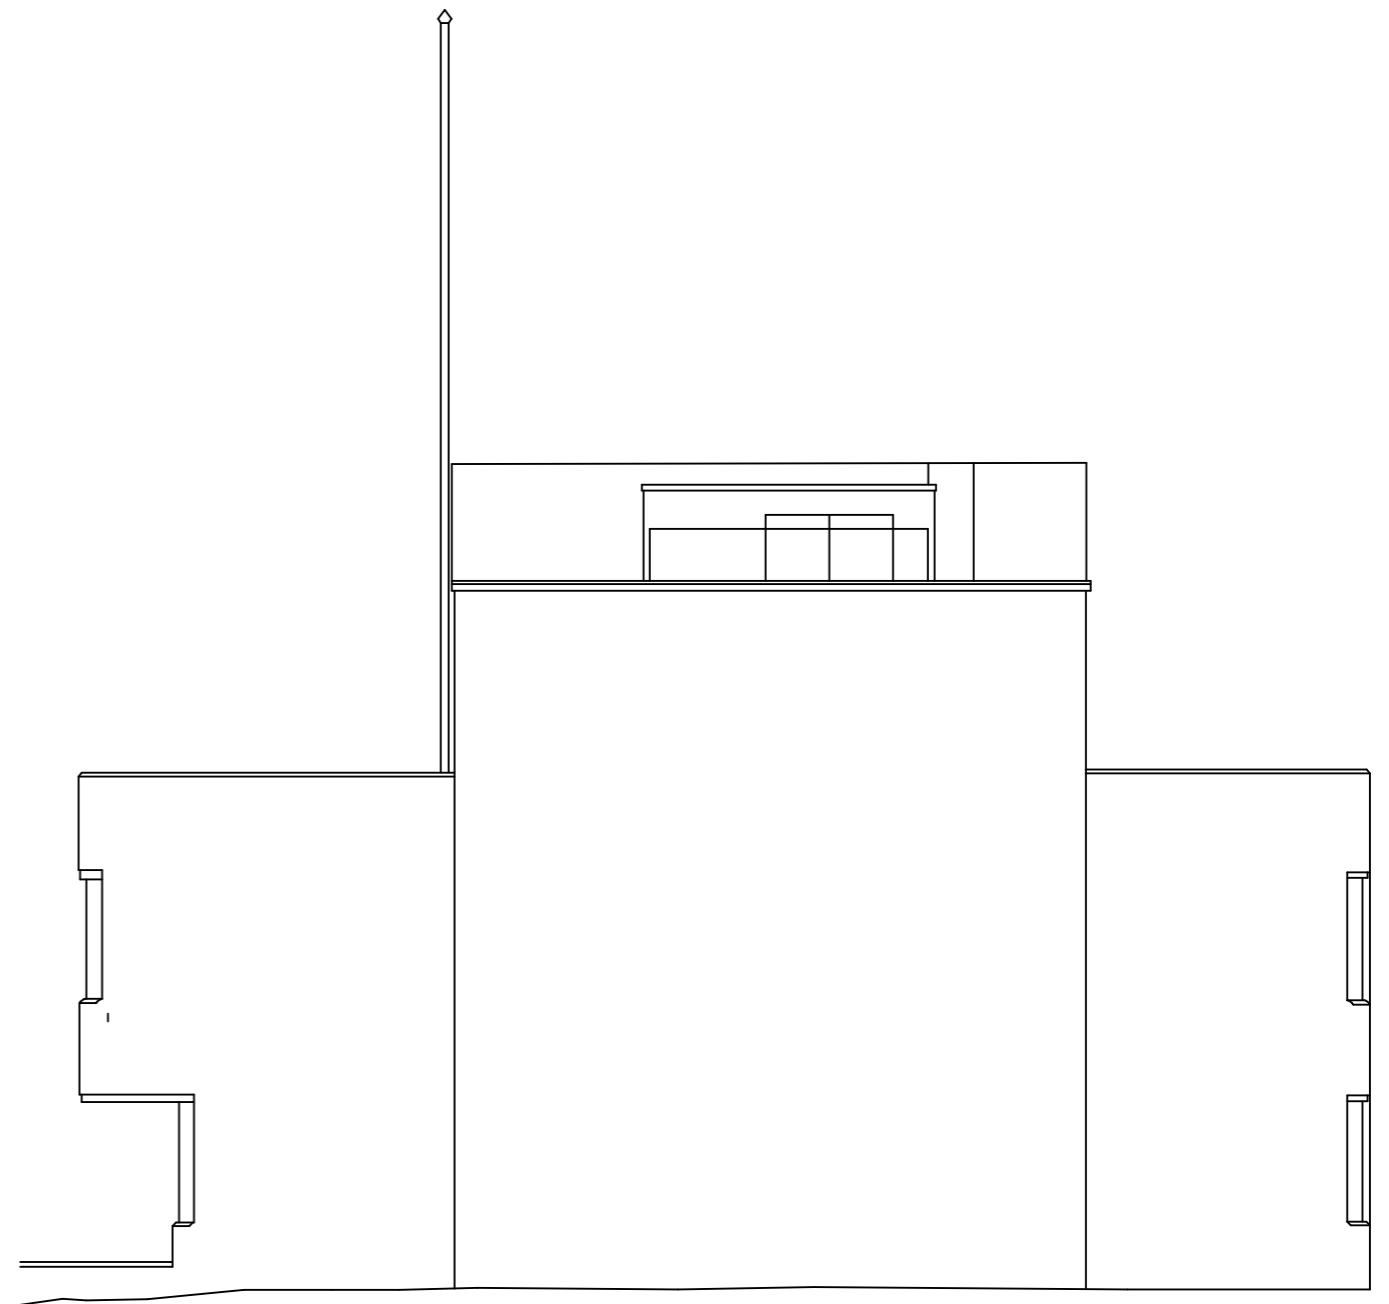

1

PROPOSED - FLANK ELEVATION

1:100

This drawing is not to be scaled. All dimensions to be checked on site before production or work begins on site.
Any discrepancies to be notified immediately to Charles Doe Architects. Do not reproduce this drawing without the prior consent of Charles Doe Architects.



ISSUE - FOR PERMITTED DEVELOPMENT

CHARLES DOE ARCHITECTS

3 The Square
Richmond
Surrey TW9 1DY

Tel: +44 (0) 20 8948 4200
Fax: +44 (0) 20 8948 4201

**OFFICE AND RESIDENTIAL
67-71 HIGH STREET
HAMPTON HILL**

Title
**BLOCK C - PROPOSED
REAR AND FLANK ELEVATIONS**

Scale 1:100 @ A3
Date MARCH 2022

Project 1452
Drawing No. TP-221