


Ground Floor

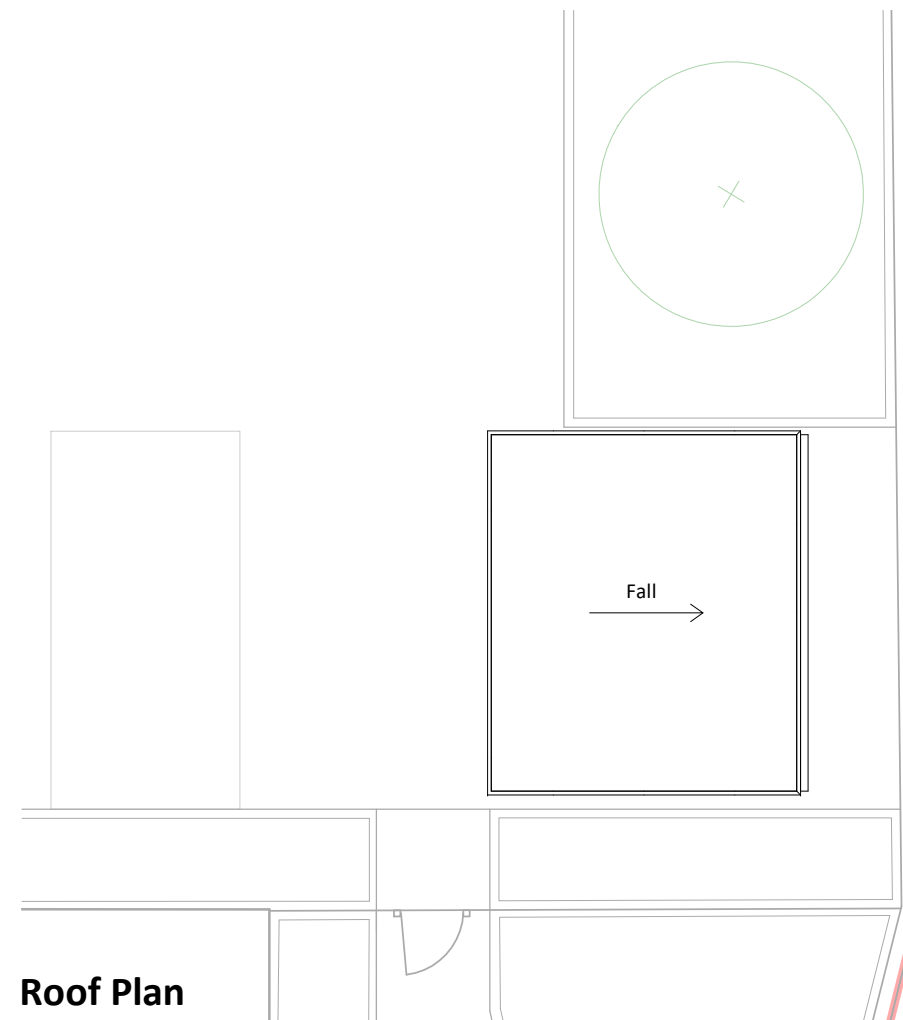

Roof Plan

Location Key




Material Key


1	Aluminum Cladding. Colour: Olive Yellow RAL 1020.
2	Aluminum Coping. Colour: Olive Yellow RAL 1020.
3	Service Door: Metal Louvred. Colour: Olive Yellow RAL 1020.
4	Facing Brick Type 3: White Stock Brick.
5	Rain Water Goods: Olive Yellow RAL 1020.

Notes:
Do not scale. All dimensions are in millimetres unless otherwise stated. This drawing should be read in conjunction with all relevant project information and contract documentation. All dimensions to be checked prior to fabrication and or commencement of works. All works to comply with all relevant legal standards, building regulations and warranty provider requirements. Report any discrepancies, if in doubt ask.


Revisions:					
Rev	Status	Date	Description	Drn	Chkd
C01	A3	26.04.22	Planning Issue	JB	CD

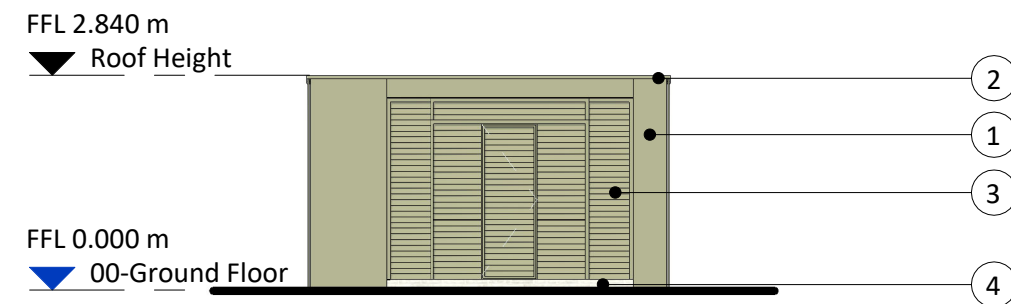


Elevation 1

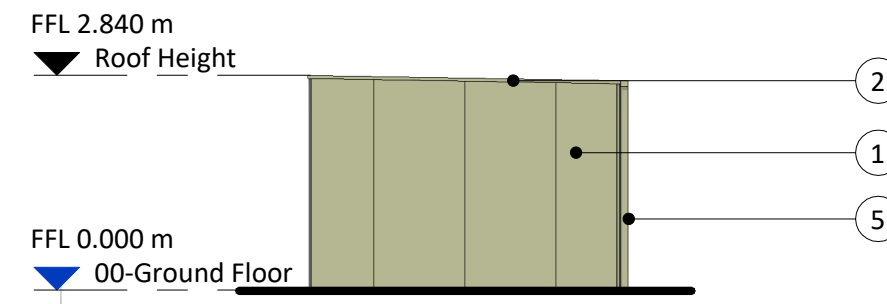


Elevation 2

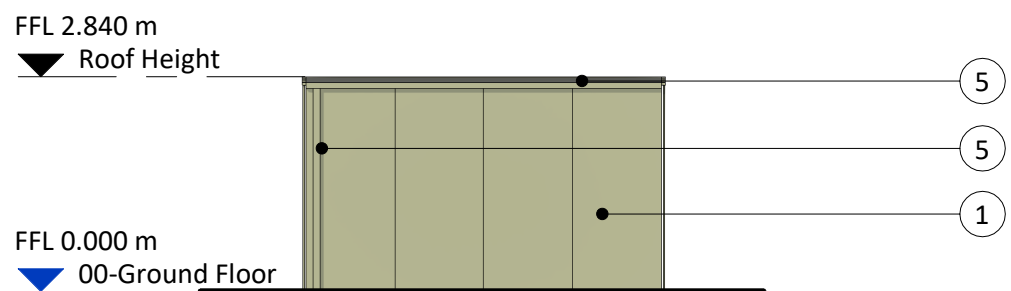


Elevation 3

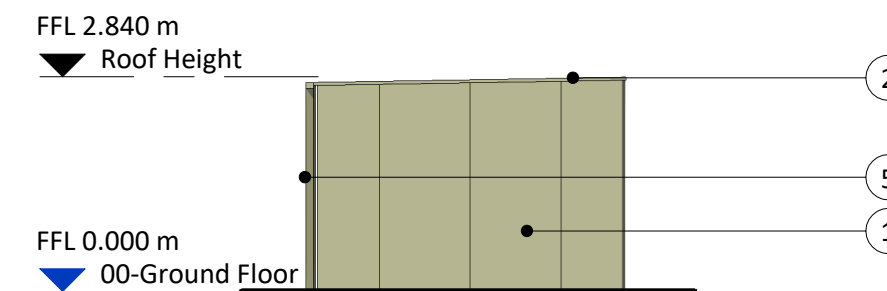

Elevation 4

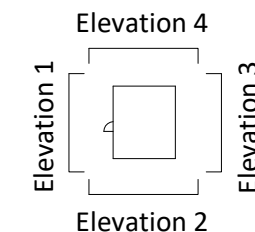

Key Plan

 

Client Name:		Hill	
Project Name:		Ham Close Regeneration	
Drawing Name: Sub Station - Plans & Elevations			
Drawing Number: HCR-BPTW-ZZ-ZZ-DR-A-2040		Rev: C01	Status: A3
Project No: 21-090	RIBA Stage: 3	Drawn By: NG	Scale: 1:100 @ A3

PLANNING ISSUE

40 Norman Road,
Greenwich, London
SE10 9QX

t. 020 8293 5175
bptw.co.uk

