


Market Sale 17 x 1B2P 15 x 2B4P 6 x 2B3P W



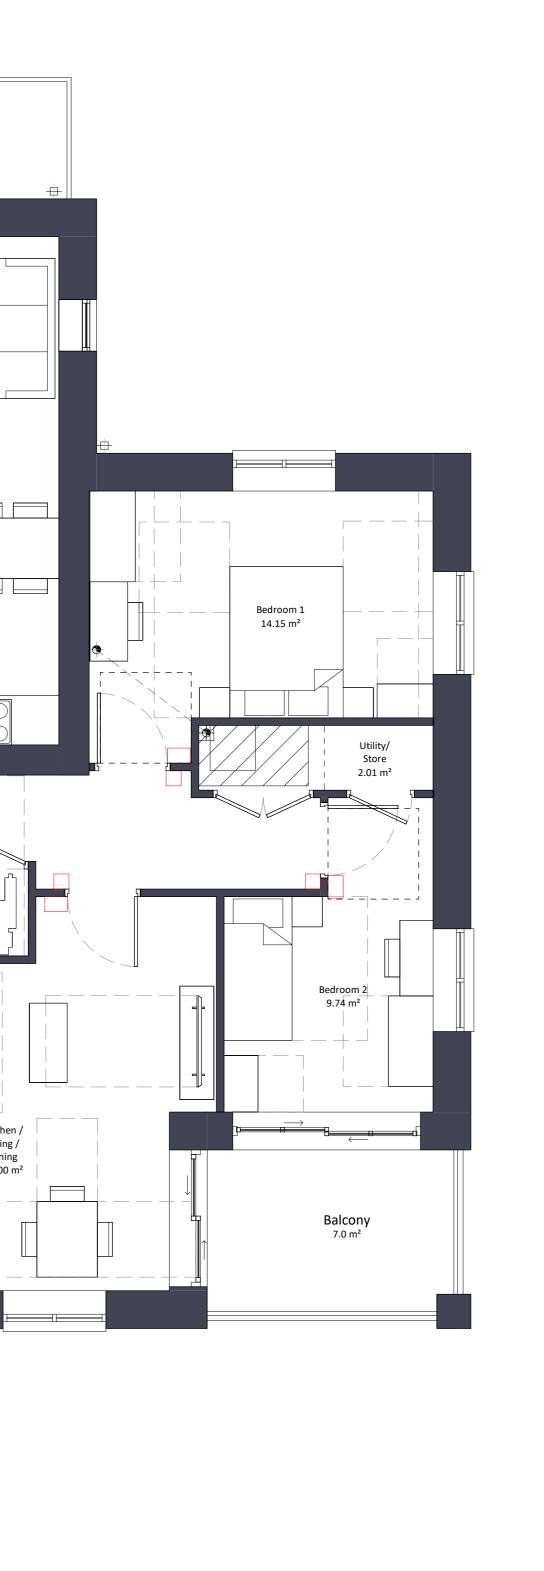

Do not scale. All dimensions are in millimetres unless otherwise stated. This drawing should be read in conjunction with all relevant project information and contract documentation. All dimensions to be checked prior to fabrication and or commencement of works. All works to comply with all relevant legal standards, building regulations and warranty provider requirements. Report any discrepancies, if in doubt ask. Rev Status Date Description
C01 A3 26.04.22 Planning Issue Hill Residential

Ham Close Regeneration

Block E - Second Floor Plan

 
 Project No:
 RIBA Stage:
 Drawn By:
 Scale:

 21-090
 03
 OP
 1:50 @ A0
 PLANNING ISSUE 40 Norman Road, Greenwich, London SF10 9OX t. 020 8293 5175

HCR-BPTW-B05-02-DR-A-1052 **C01** A3