




Location Plan

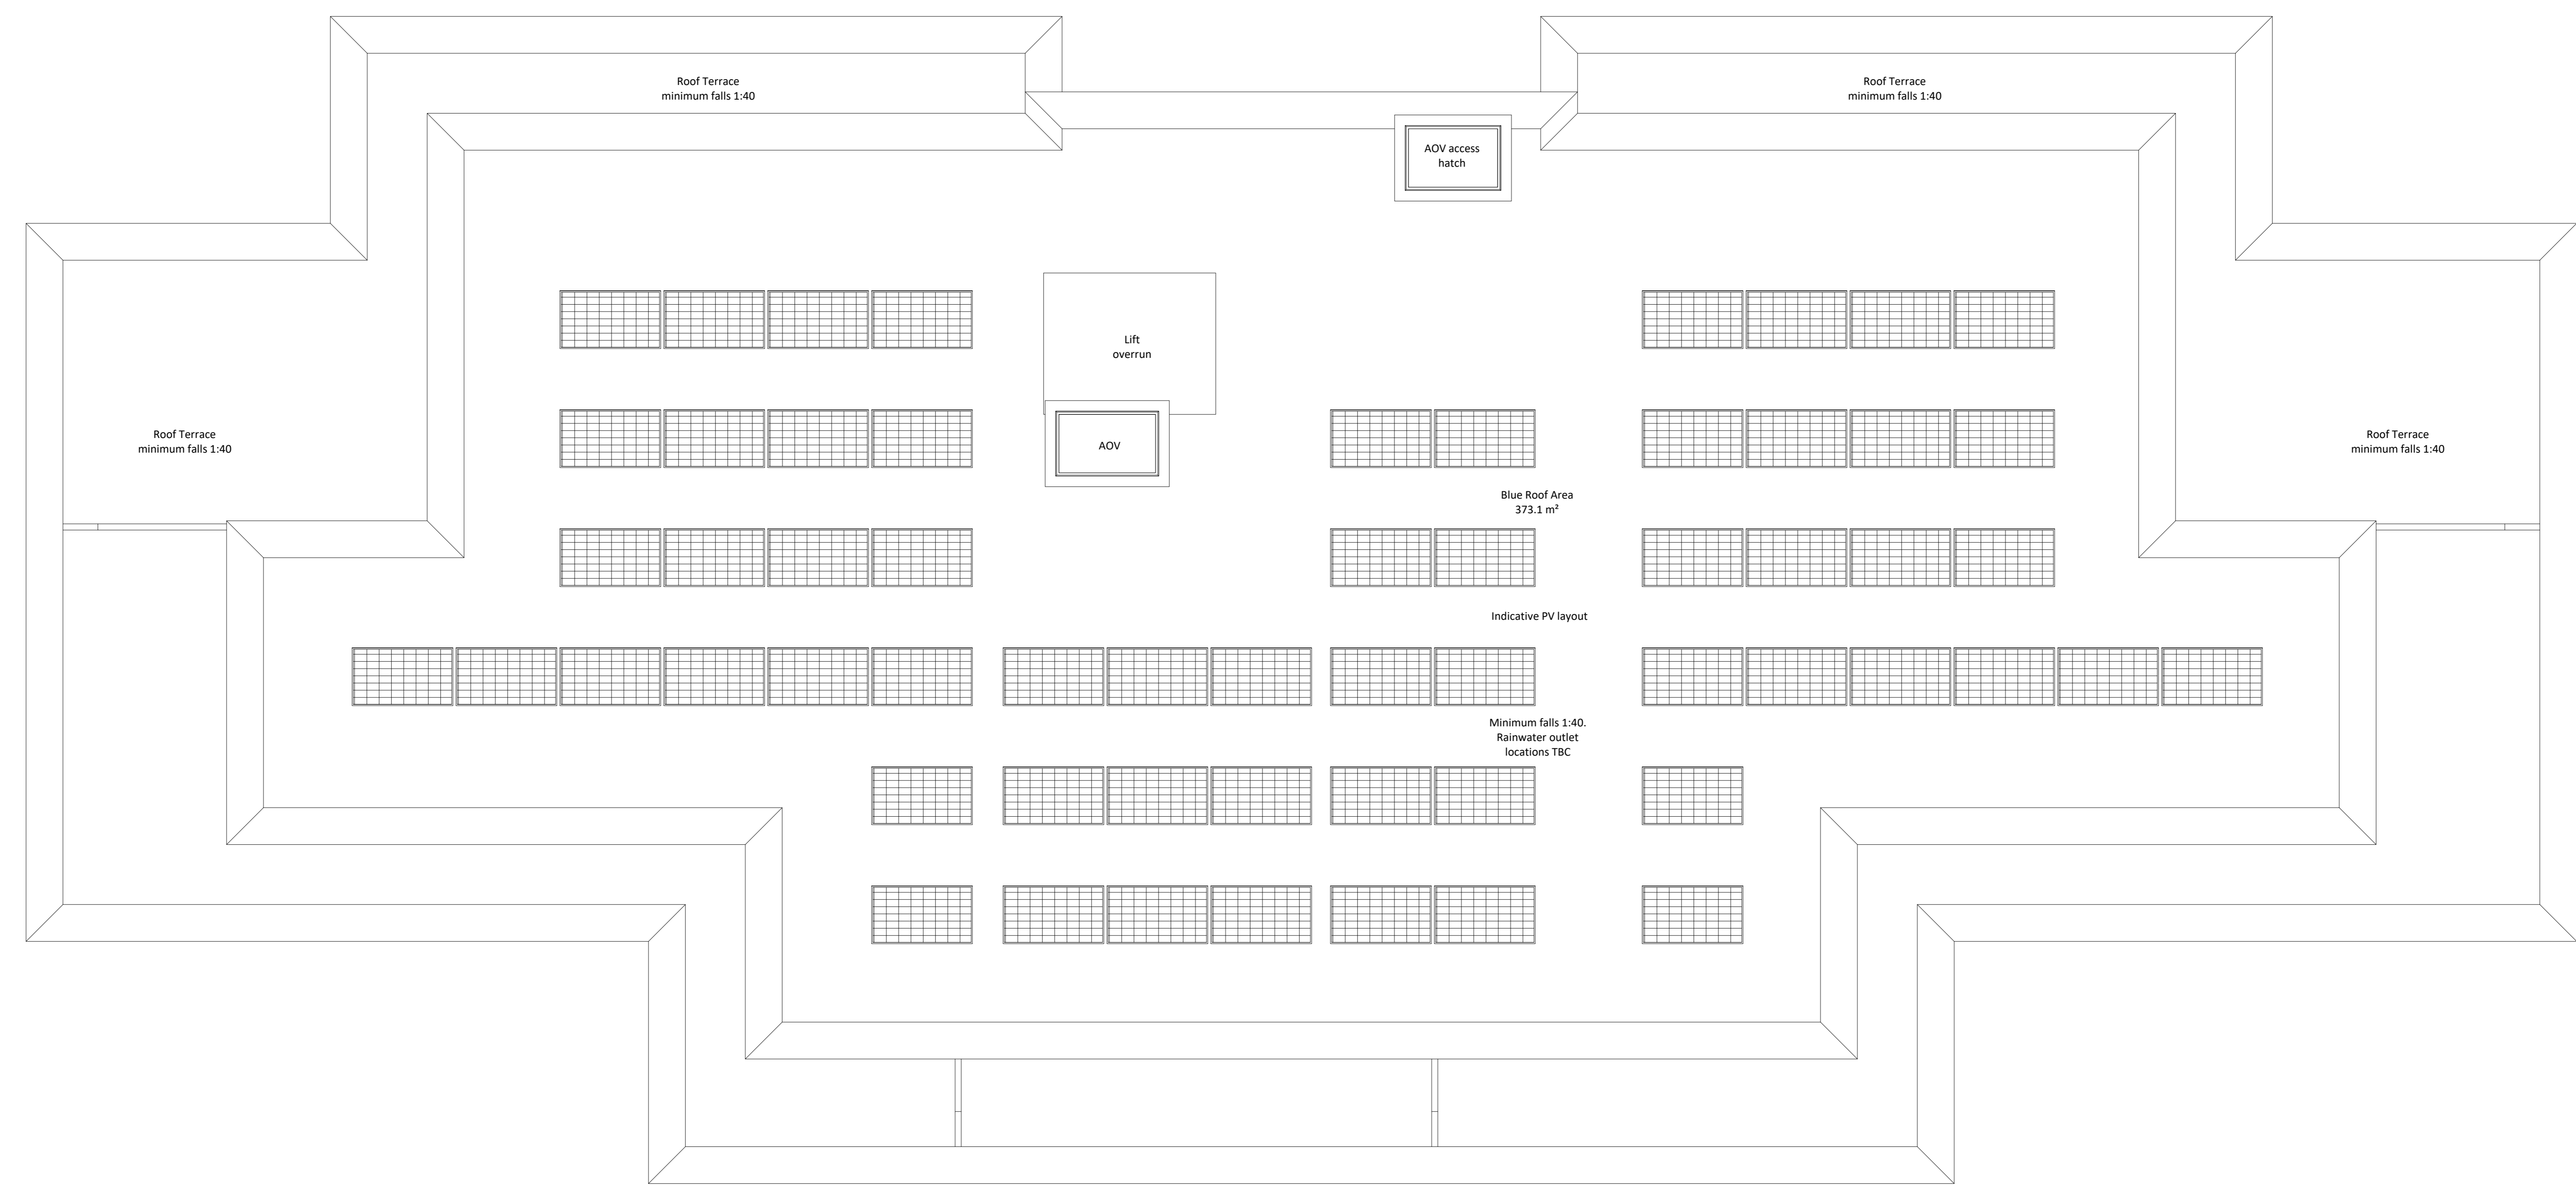

Note: Window locations indicative subject to elevation design

Notes:
Do not scale. All dimensions are in millimetres unless otherwise stated. This drawing should be read in conjunction with all relevant project information and contract documentation. All dimensions to be checked prior to fabrication and/or commencement of works. All works to comply with all relevant legal standards, building regulations and warranty provider requirements. Report any discrepancies, if in doubt ask.

Rev.	Date	Description	Rev.	Check
001	A3	26.04.22 Planning Issue		

Client Name: Hill Residential	
Project Name: Ham Close Regeneration	
Drawing Name: Block 1 - Roof Plan	
Drawing Number: HCR-BPTW-809-06-DR-A-1096	Rev: 001
Project No: 21-090	Scale: 1:50 @ A0
Block No: 03	Drawn By: DP

PLANNING ISSUE

40 Norman Road,
Greenwich, London
SE10 9DX
t: 020 8293 5175
bptw.co.uk

