




Location Plan

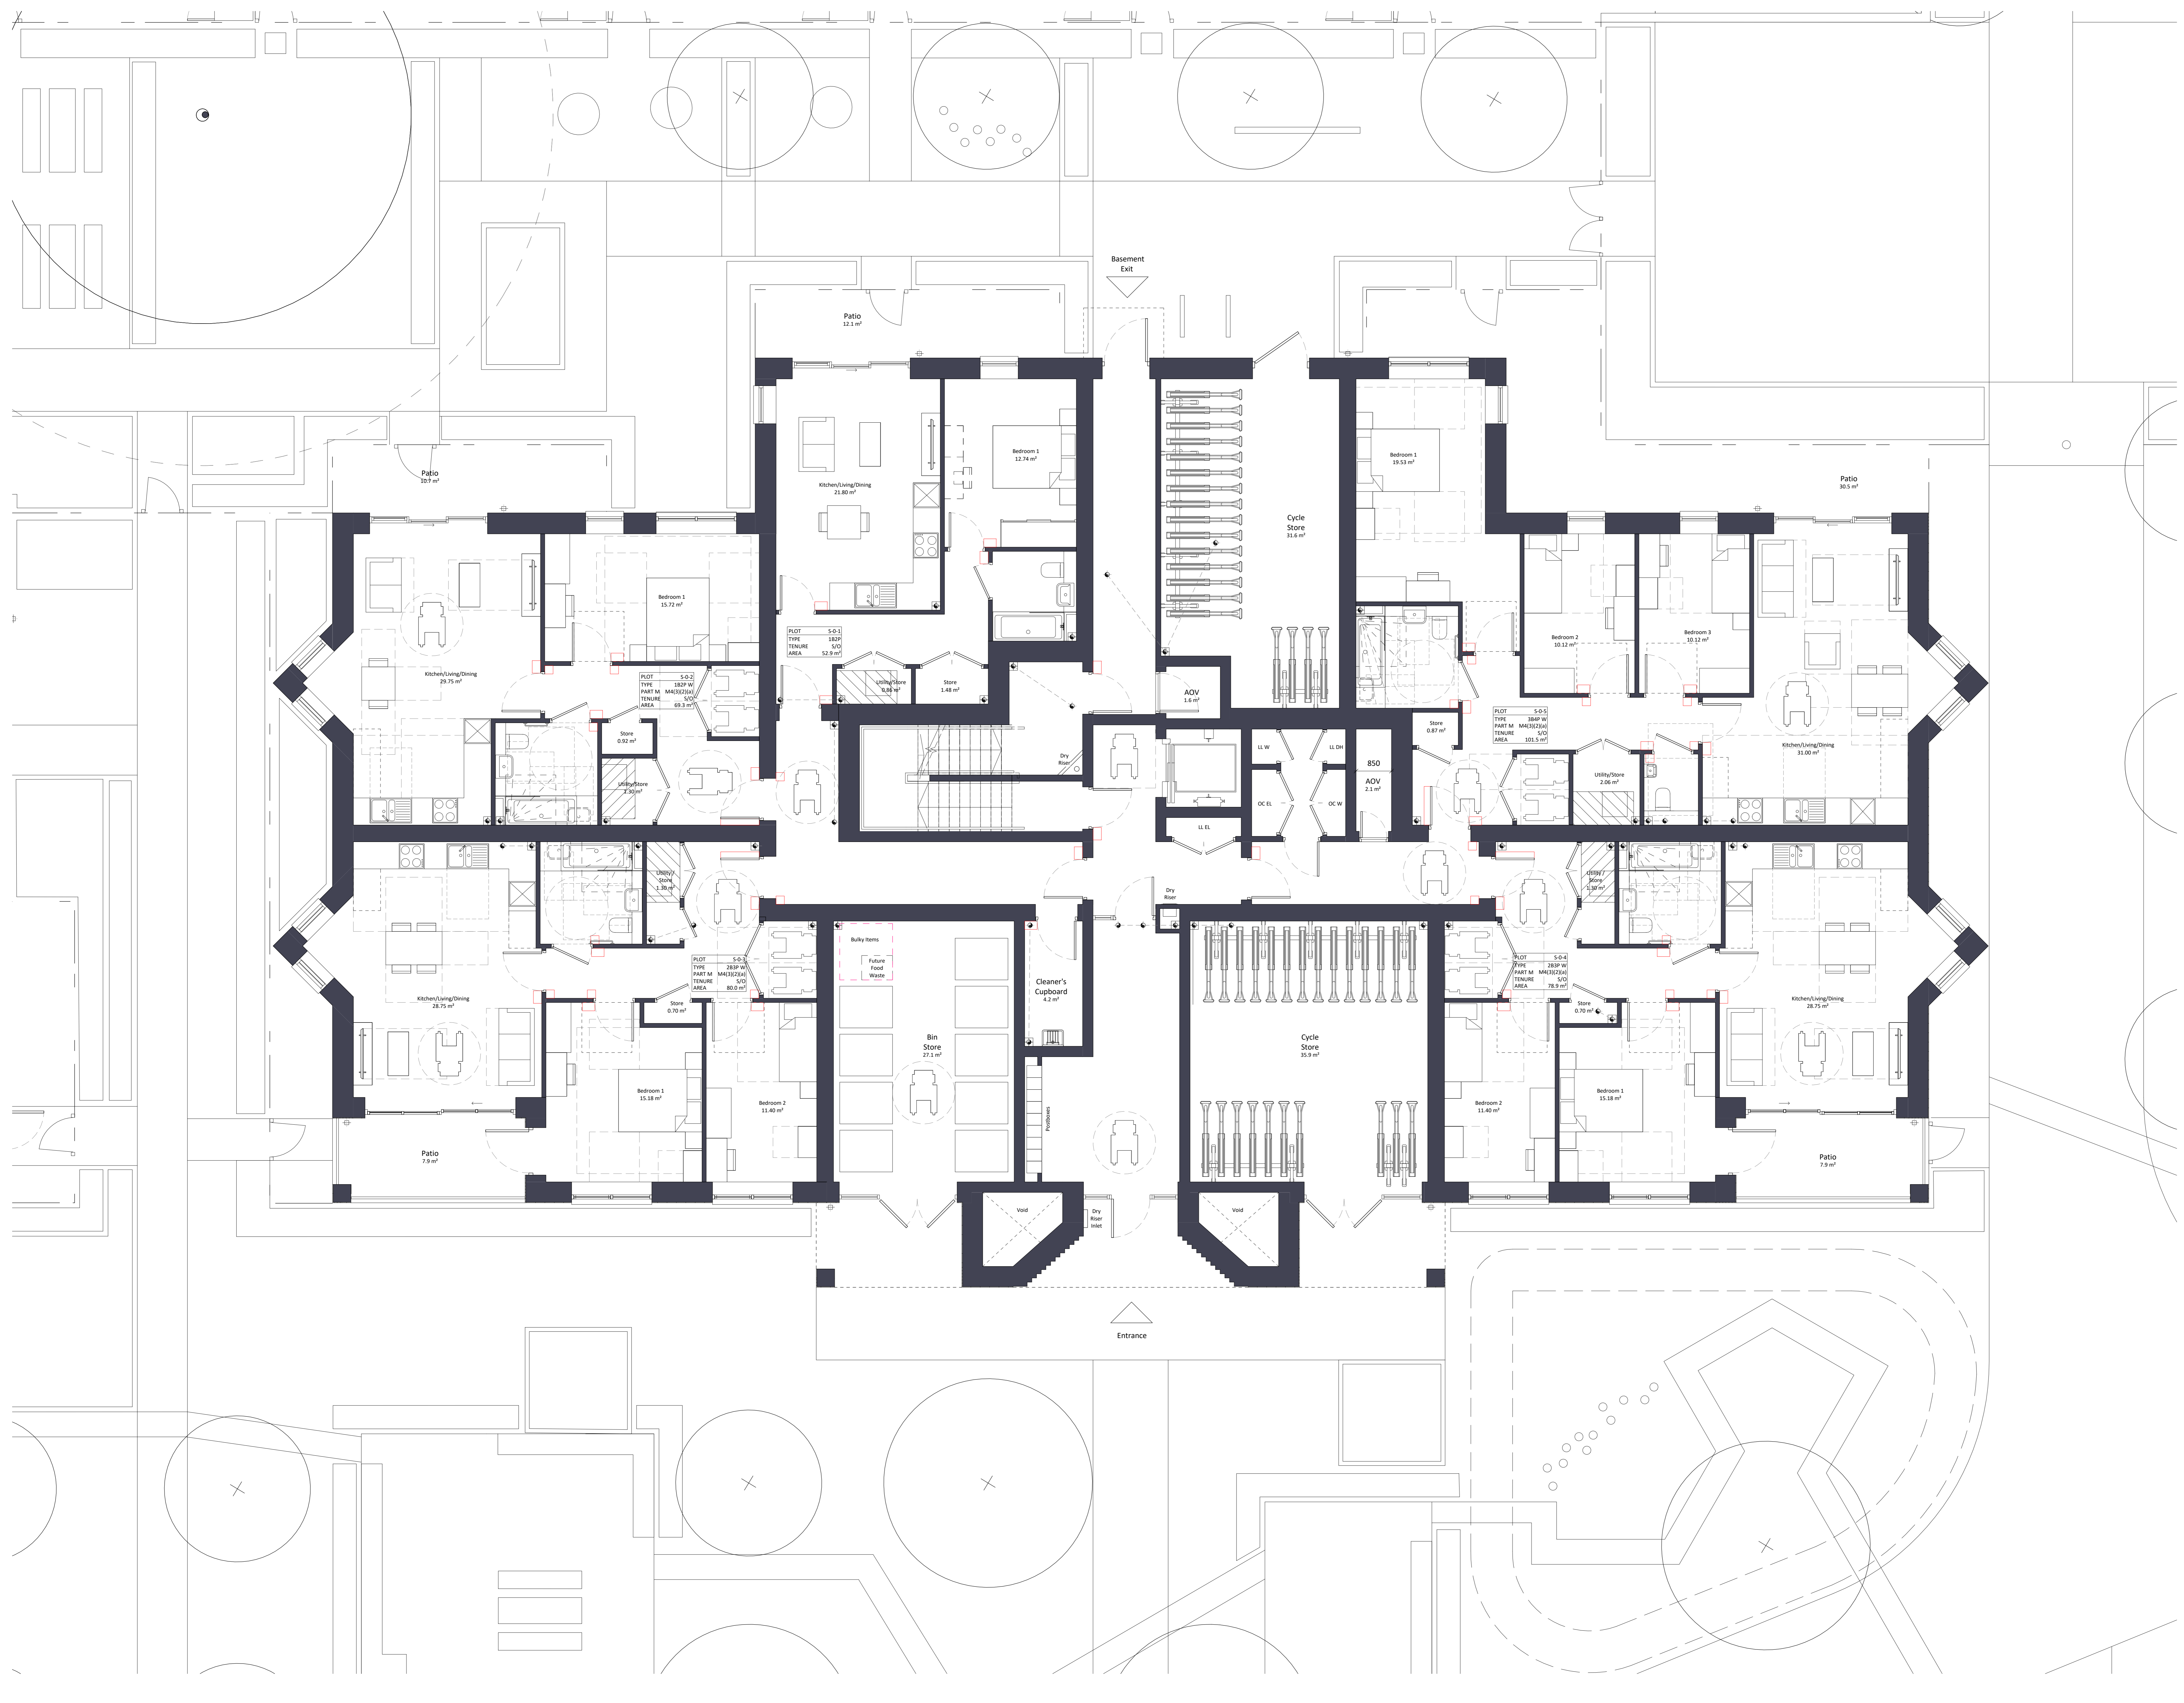

Notes:
Do not scale. All dimensions are in millimetres unless otherwise stated. This drawing should be read in conjunction with all relevant project information and contract documentation. All dimensions to be checked prior to fabrication and/or commencement of works. All works to comply with all relevant legal standards, building regulations and warranty provider requirements. Report any discrepancies, if in doubt ask.

Revision	No.	Date	Description	Rev. Check
001	A3	26.04.22	Planning Issue	JB

Client Name: Hill Residential	
Project Name: Ham Close Regeneration	
Drawing Name: Block S - Ground Floor Plan	
Drawing Number: HCR-BPTW-819-00-DR-A-1190	Rev: 001 Status: A3
Project No.: 21-090	Block Stage: 03 Drawn By: OP Scale: 1:50 @ AD

PLANNING ISSUE

40 Norman Road,
Greenwich, London
SE10 9GX
t: 020 8293 5175
bptw.co.uk

