




Location Plan

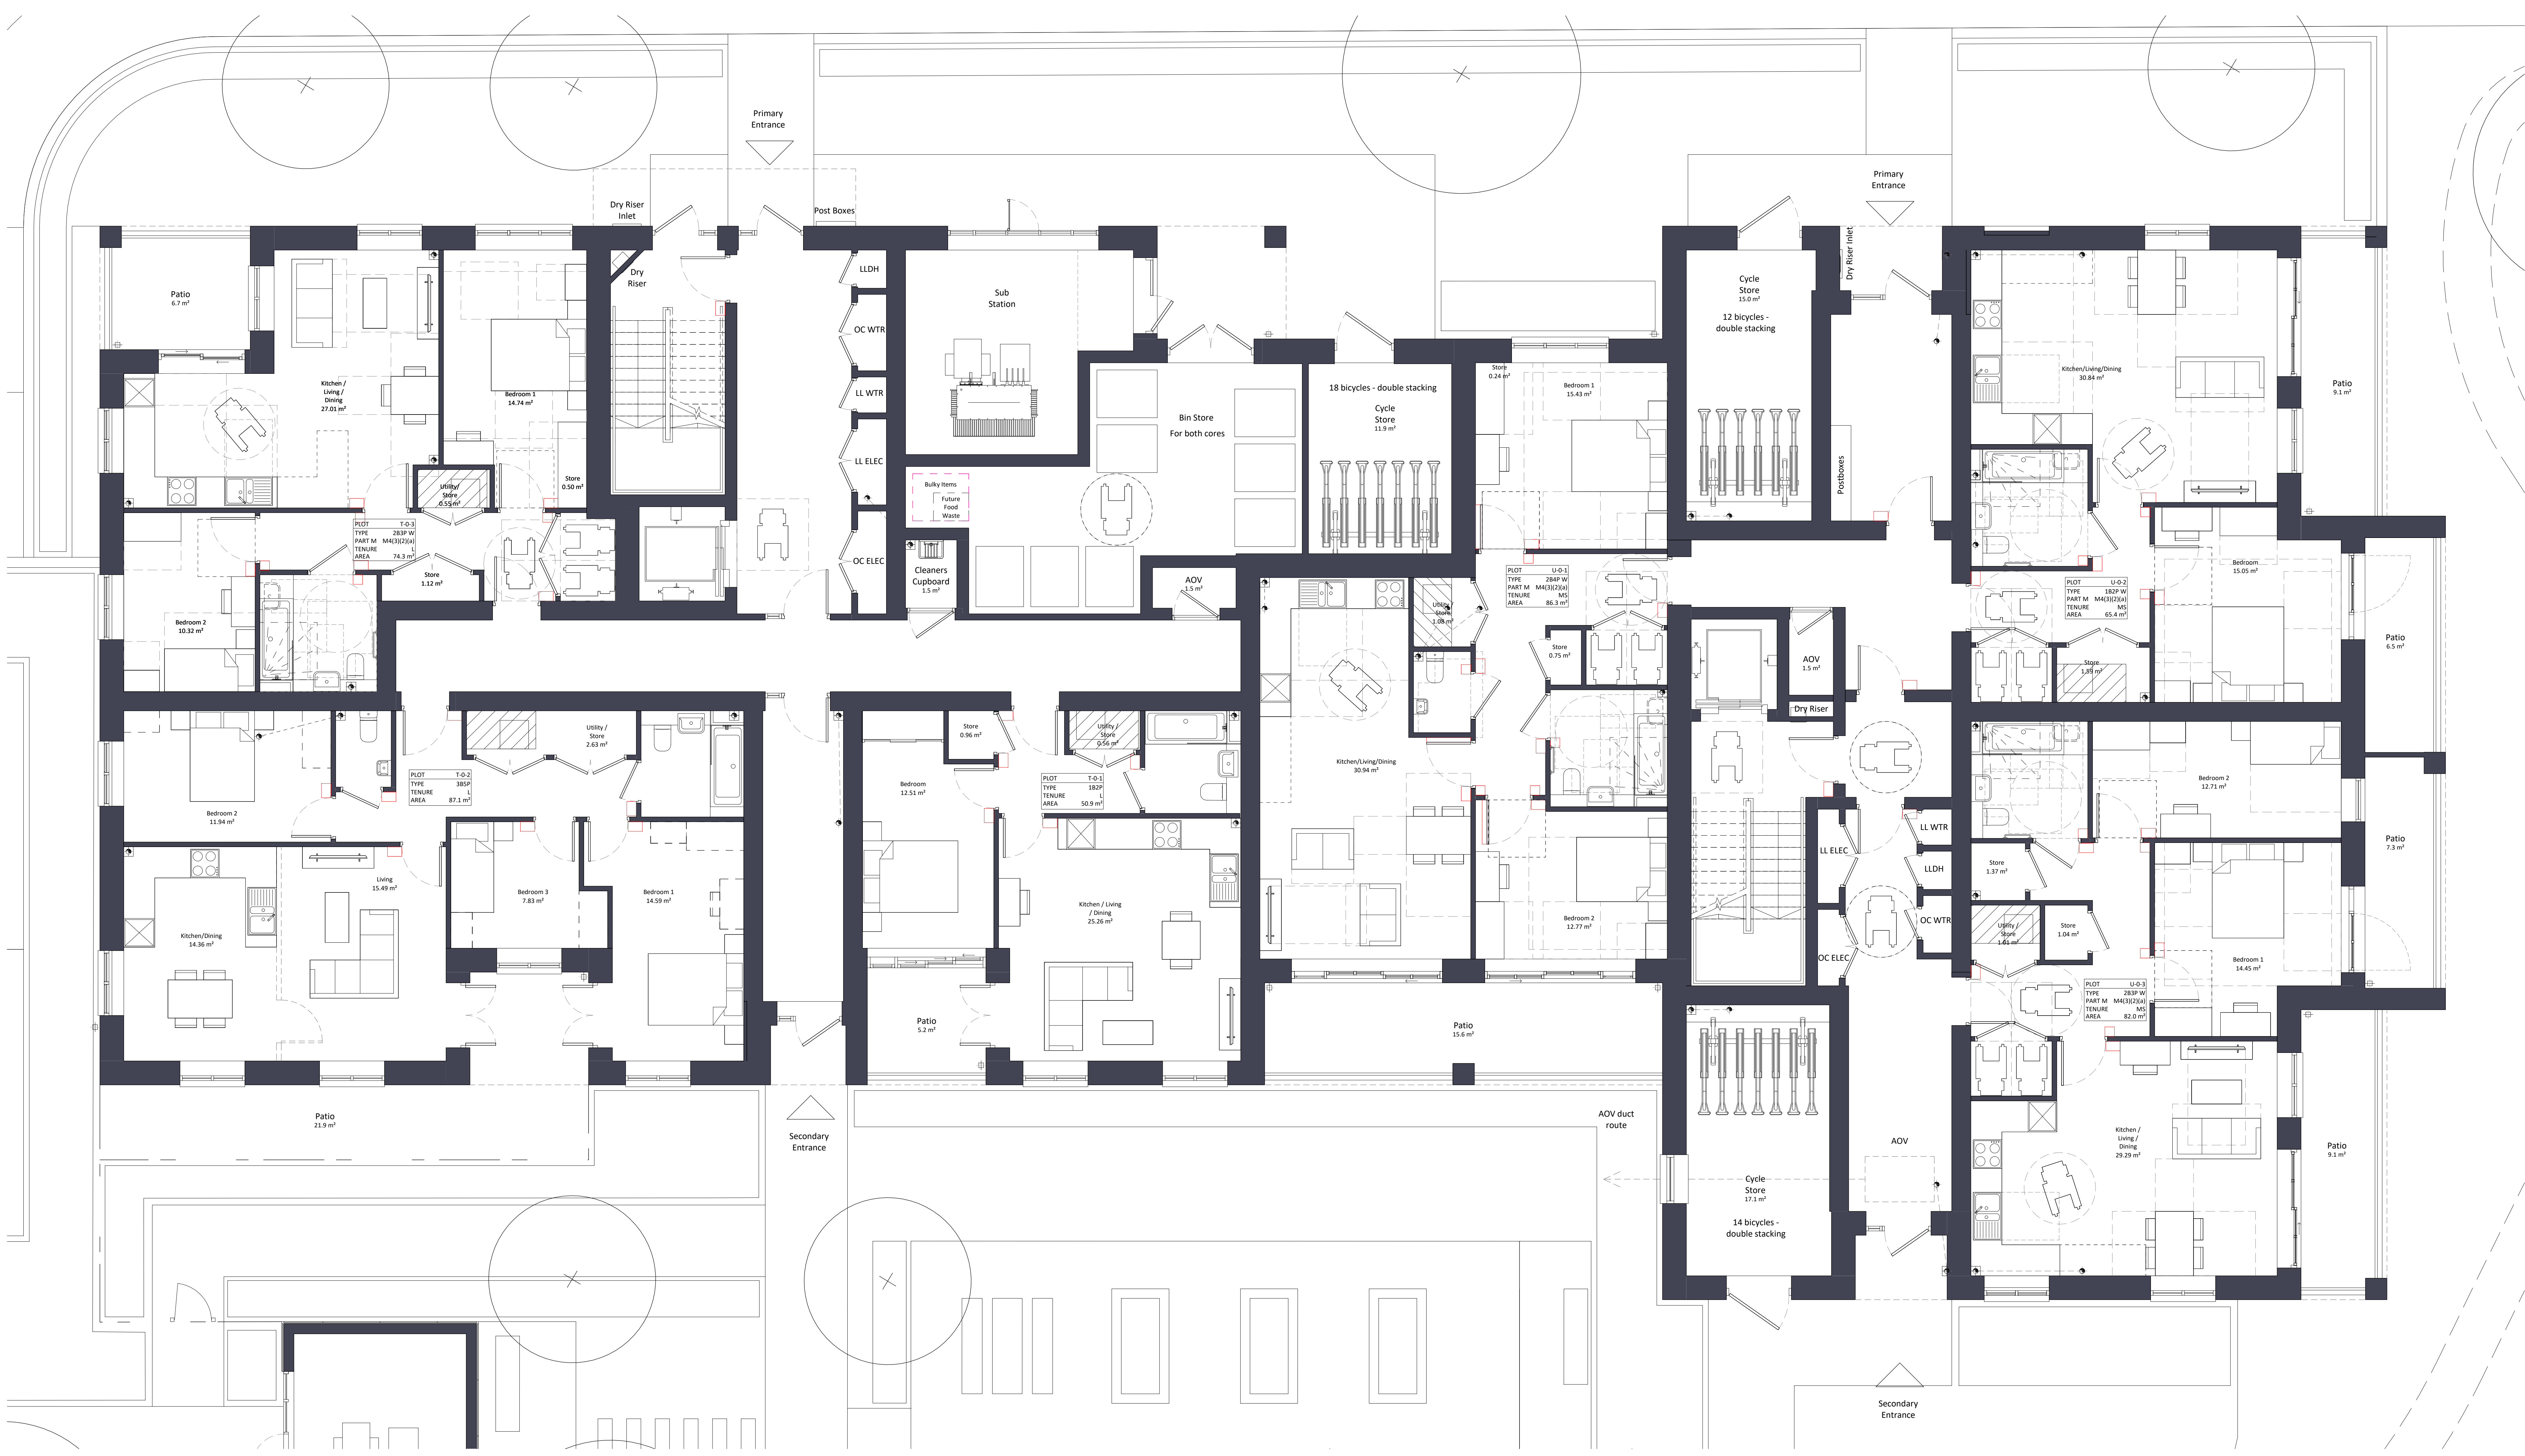

Note:  
Do not scale. All dimensions are in millimetres unless otherwise stated. This drawing should be read in conjunction with all relevant project information and contract documentation. All dimensions to be checked prior to fabrication and/or commencement of works. All works to comply with all relevant legal standards, building regulations and warranty provider requirements. Report any discrepancies, if in doubt ask.

Revision	No.	Date	Description	Rev. Check
01	A3	26.04.22	Planning Issue	JB CD

Client Name:		<b>Hill Residential</b>	
Project Name:		Ham Close Regeneration	
Drawing Name:		Block TU - Ground Floor Plan	
Drawing Number:	HCR-BPTW-824-00-DR-A-1240	Rev:	A3
Project No.:	21-090	Block Size:	NG
Drawn By:	03	Scale:	1:50 @ AD

**PLANNING ISSUE**

40 Norman Road,  
Greenwich, London  
SE10 9GX  
t: 020 8293 5175  
bpw.co.uk

