


URNHAM ROAD

517080mE
172200mN

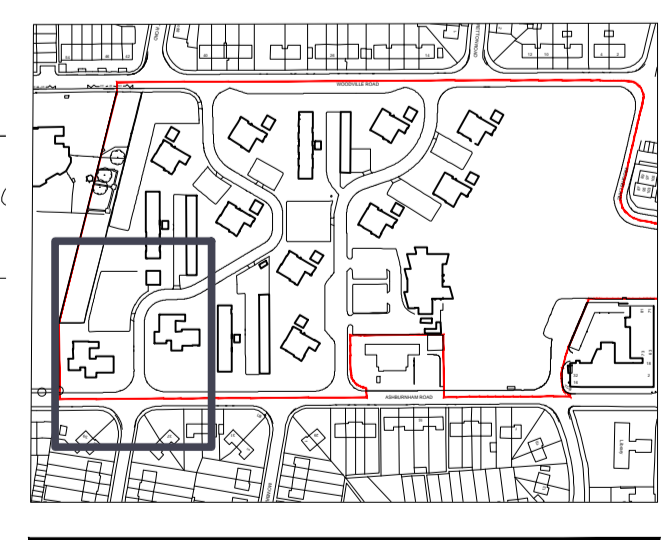

Notes: All dimensions are in millimetres unless otherwise stated. This drawing should be read in conjunction with all relevant project information and contract documentation. All dimensions to be checked prior to fabrication and/or commencement of works. All works to comply with all relevant legal standards, Building Regulations and warranty provider requirements. Report any discrepancies, if in doubt ask.

Revisions	Date	Description	By	Check
001	21-09-22	Planning Issue		

Client Name: Hill Residential	
Project Name: Ham Close Regeneration	
Drawing Name: Existing Site Plans 5 of 8	
Drawing Number: WCR-BPTW-SE-ZZ-DR-A-0006	Rev: 001
Project No: 21-090	Scale: 1:100 @ A0

PLANNING ISSUE

40 Norman Road,
Greenwich, London
SE10 9XJ
T: 020 8293 5175
bptw.co.uk

